



屋面层平面图 1:100

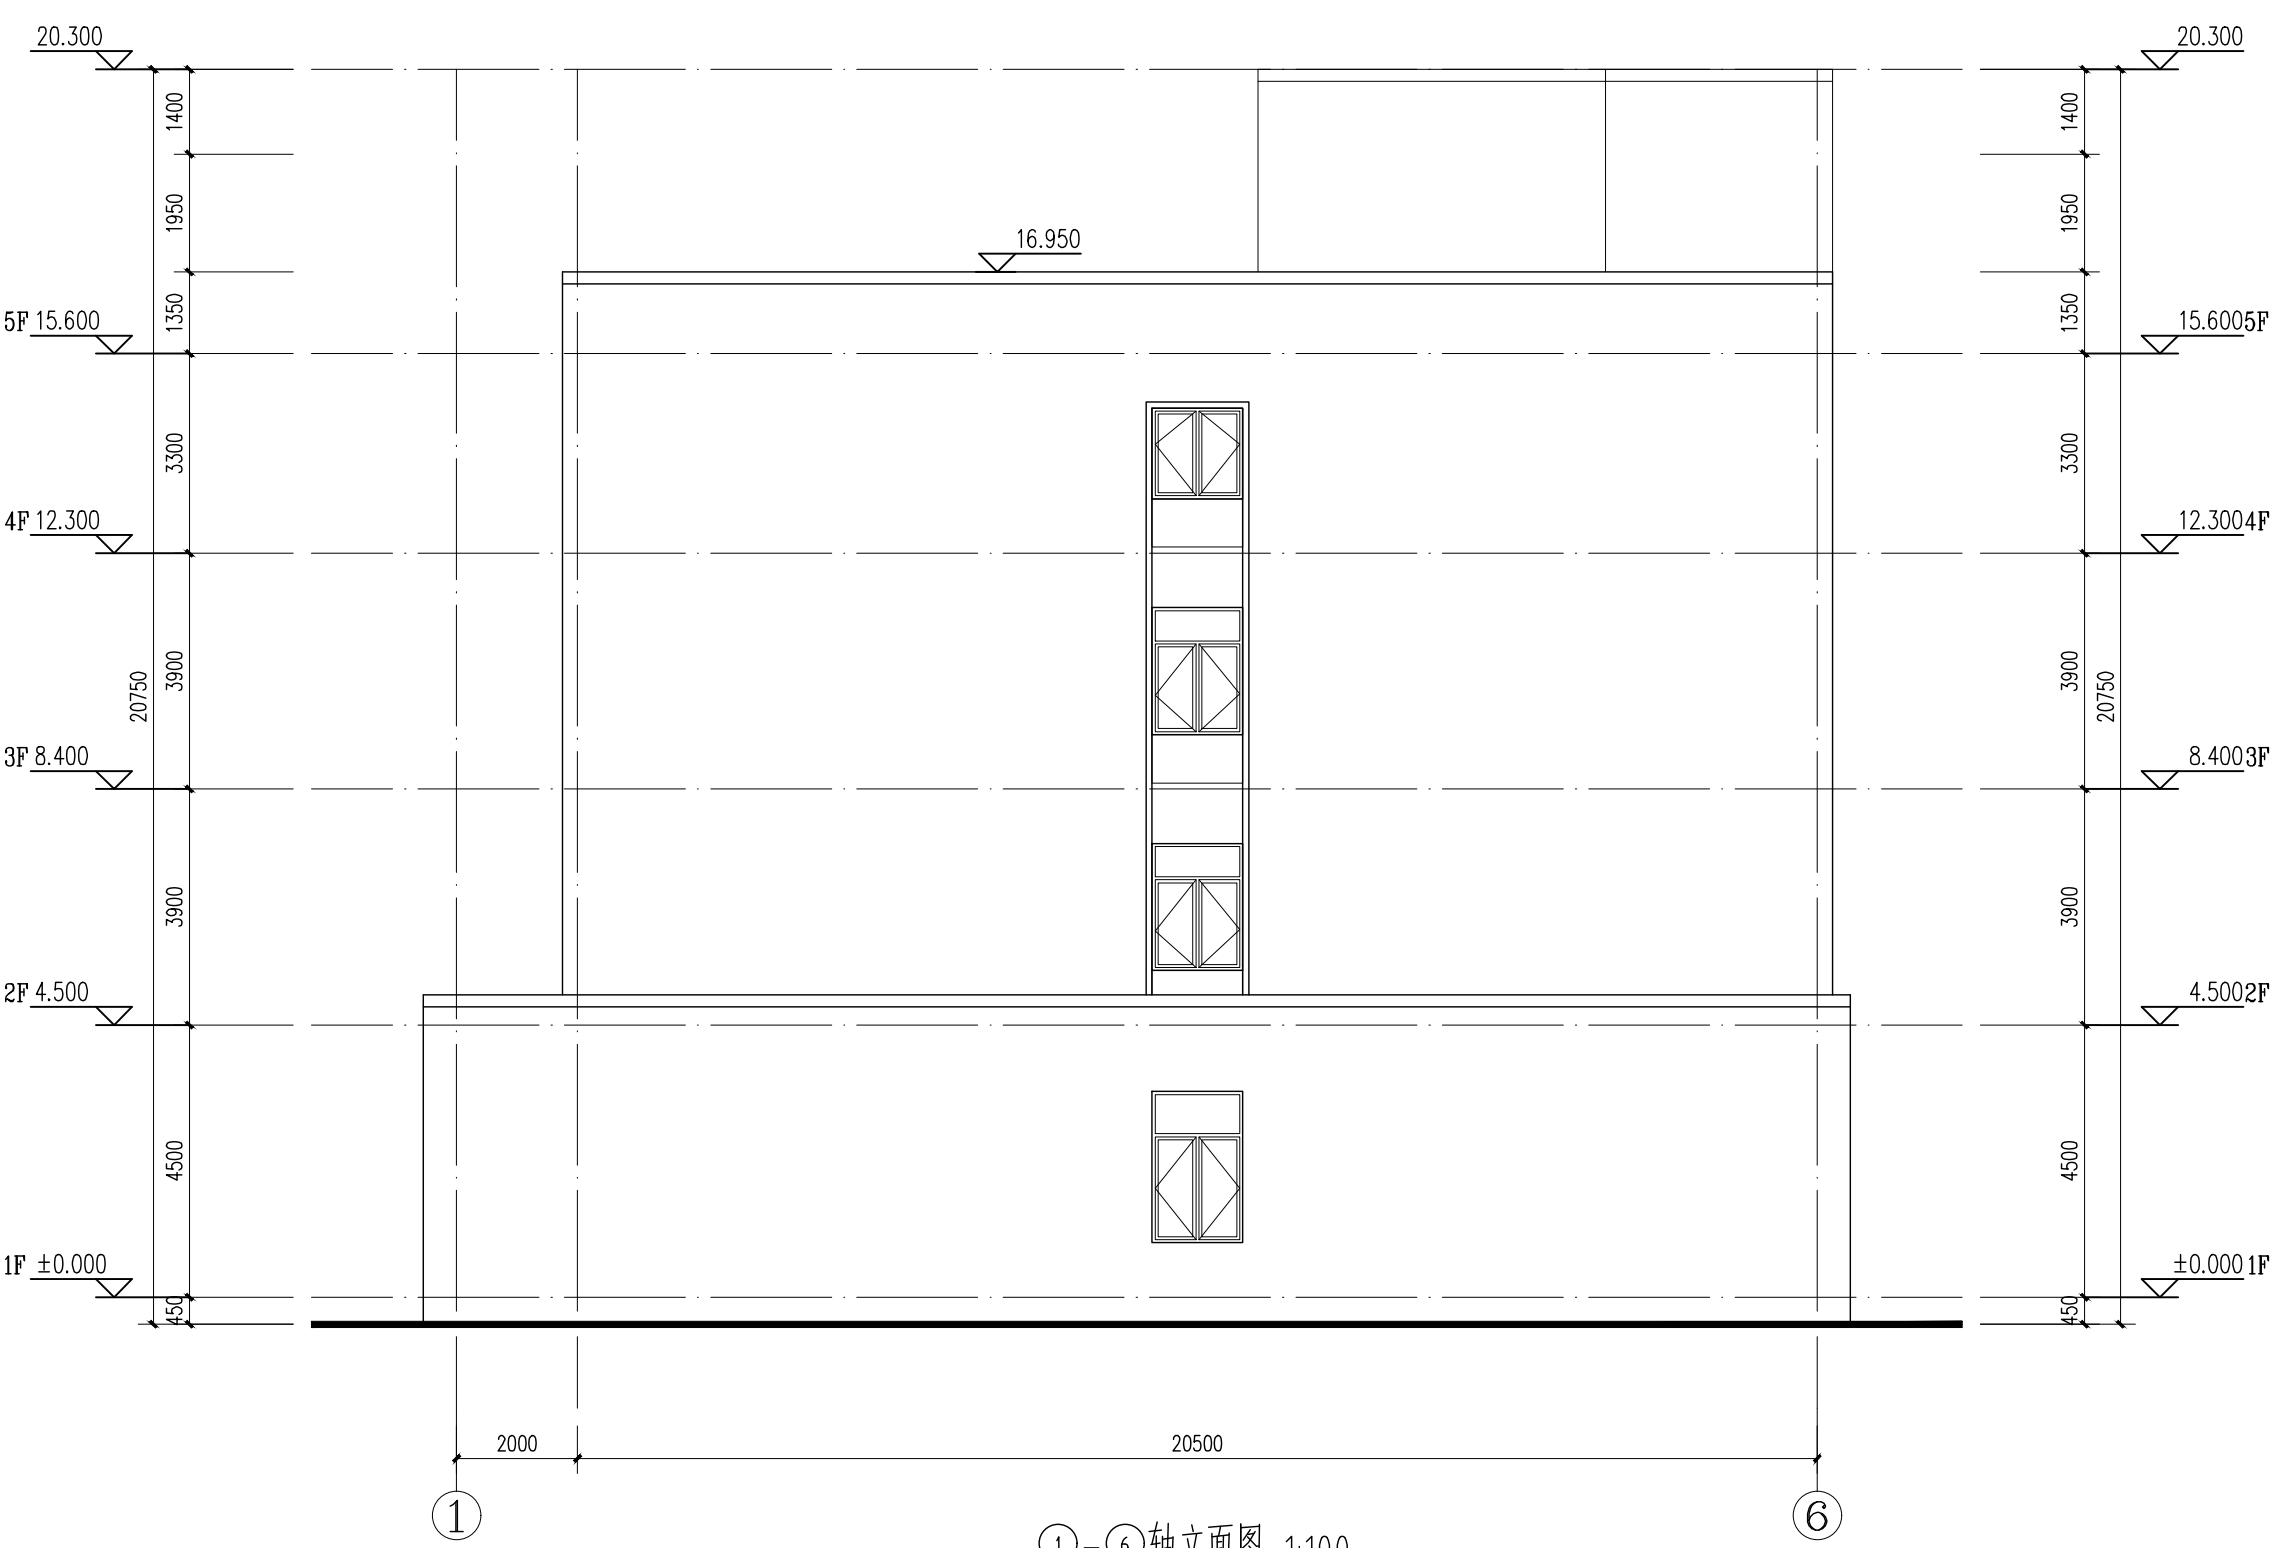

①-⑥轴立面图 1:100

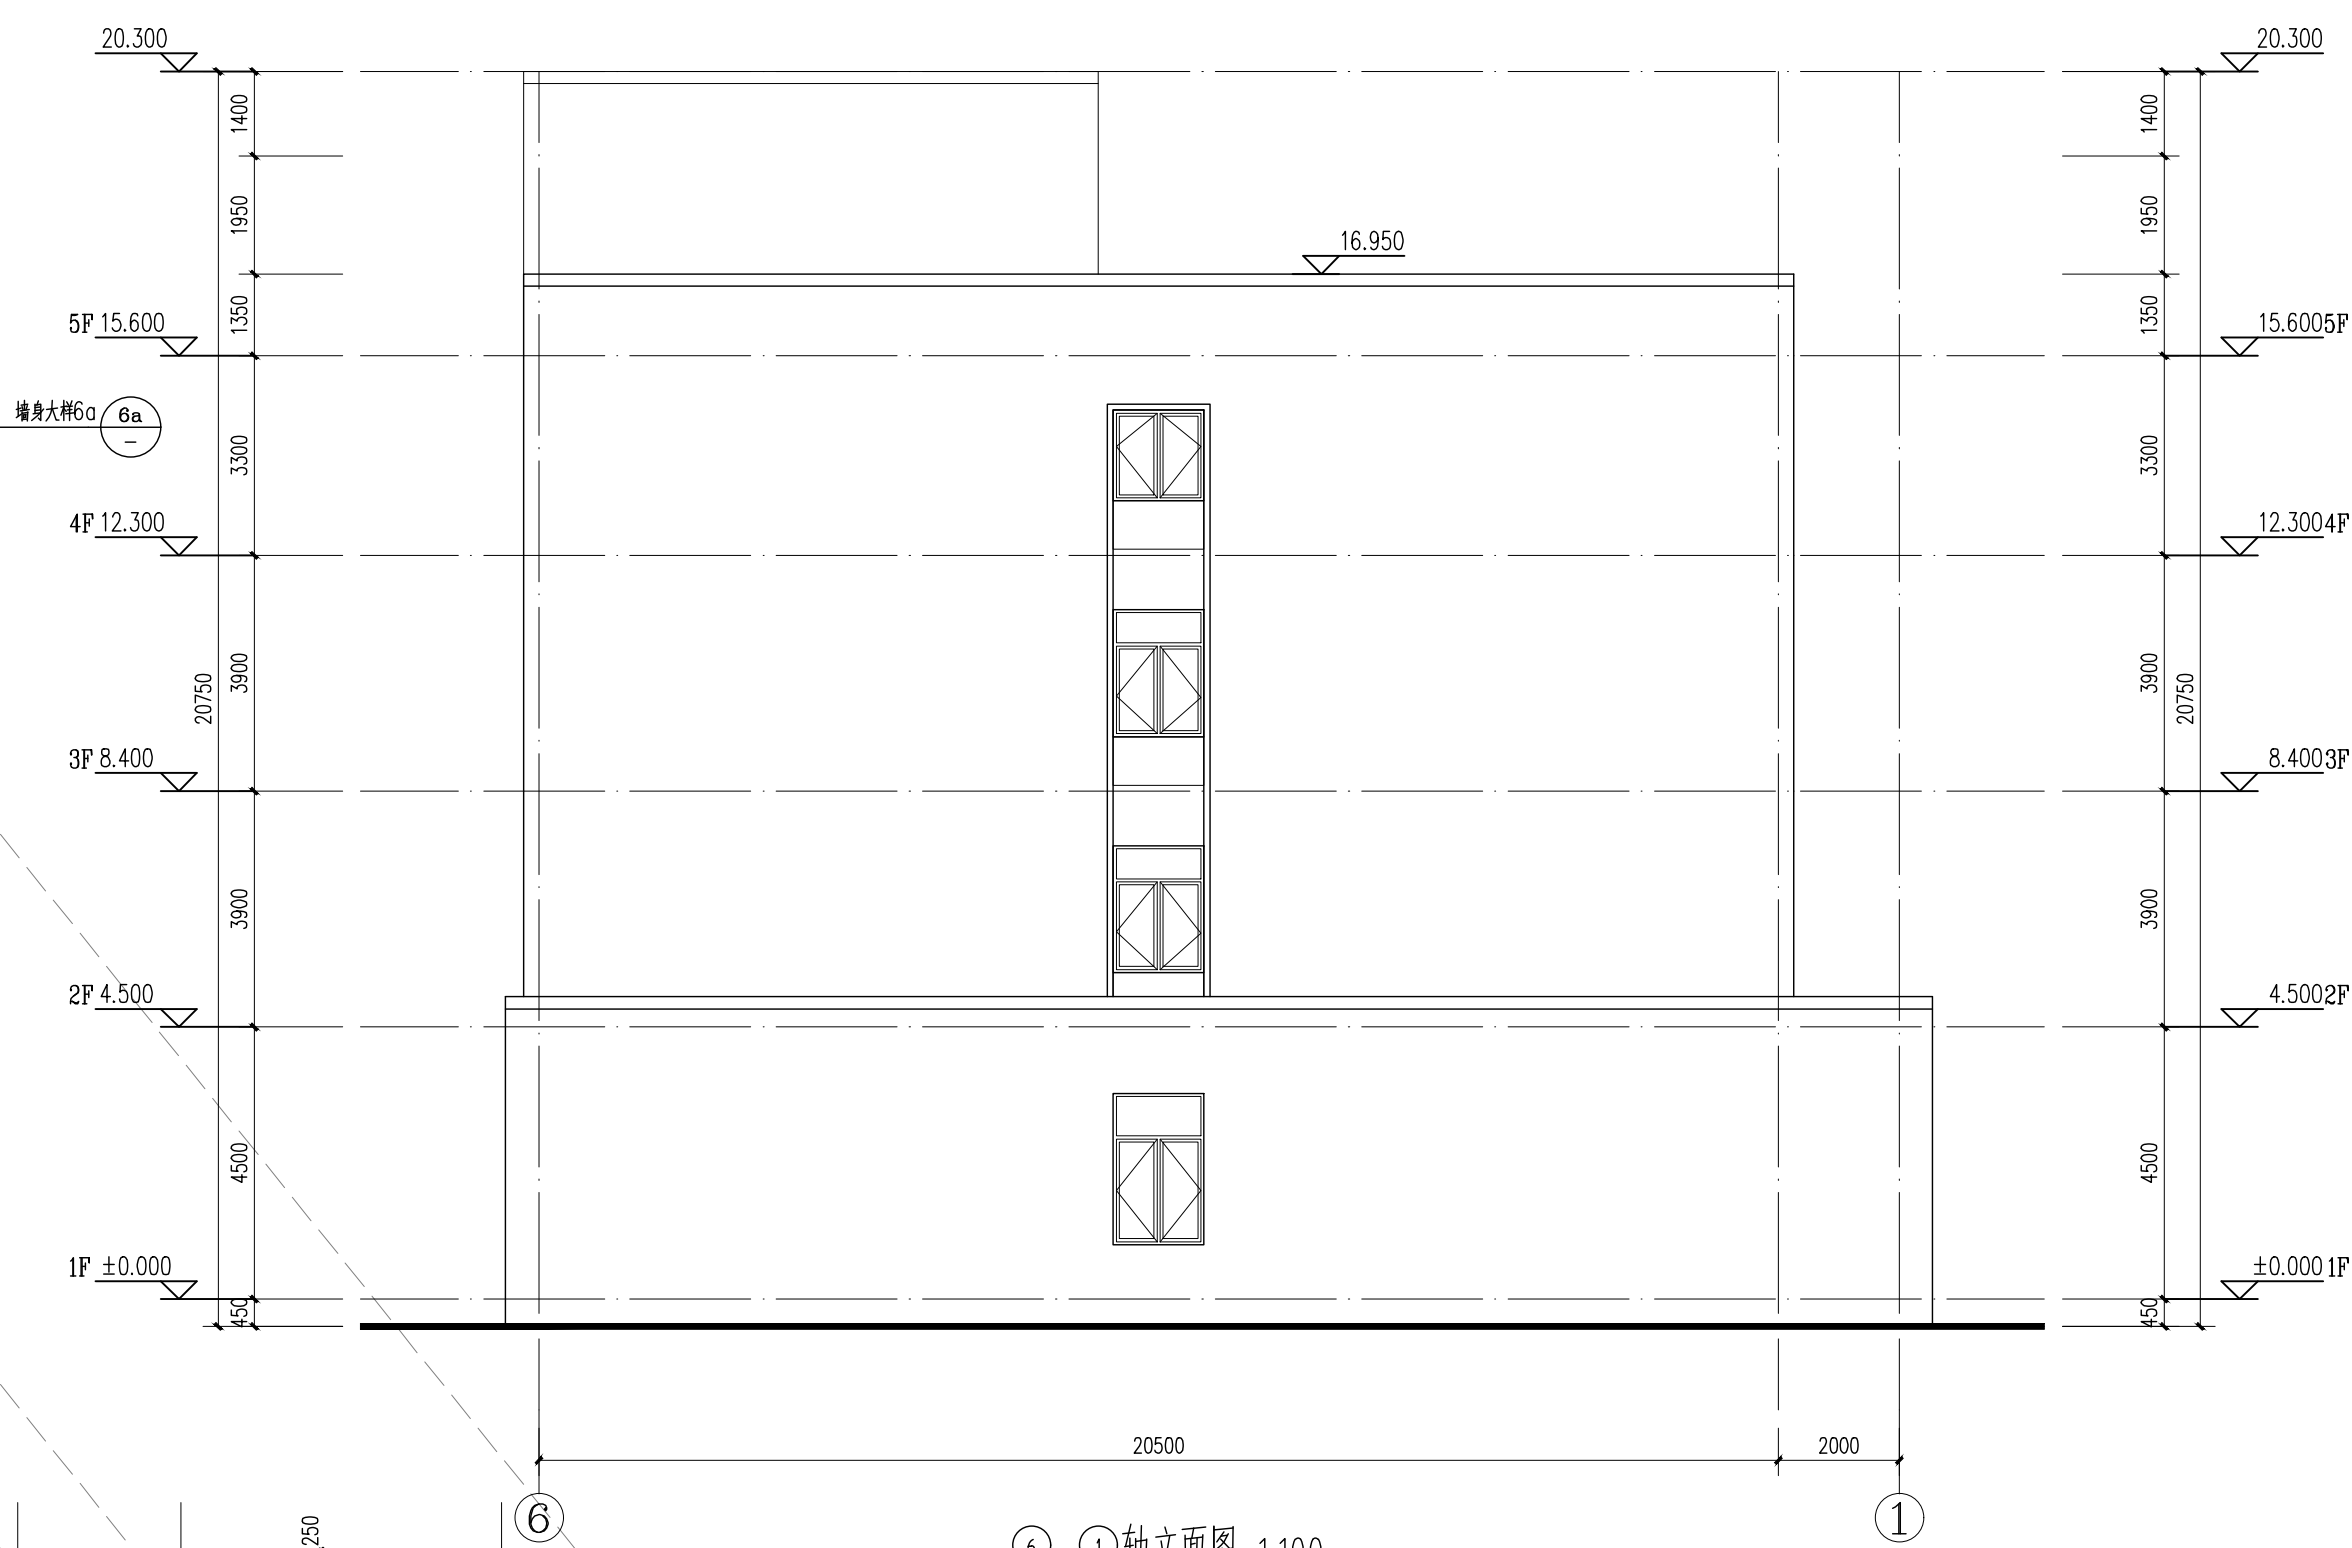

⑥-①轴立面图 1:100

