
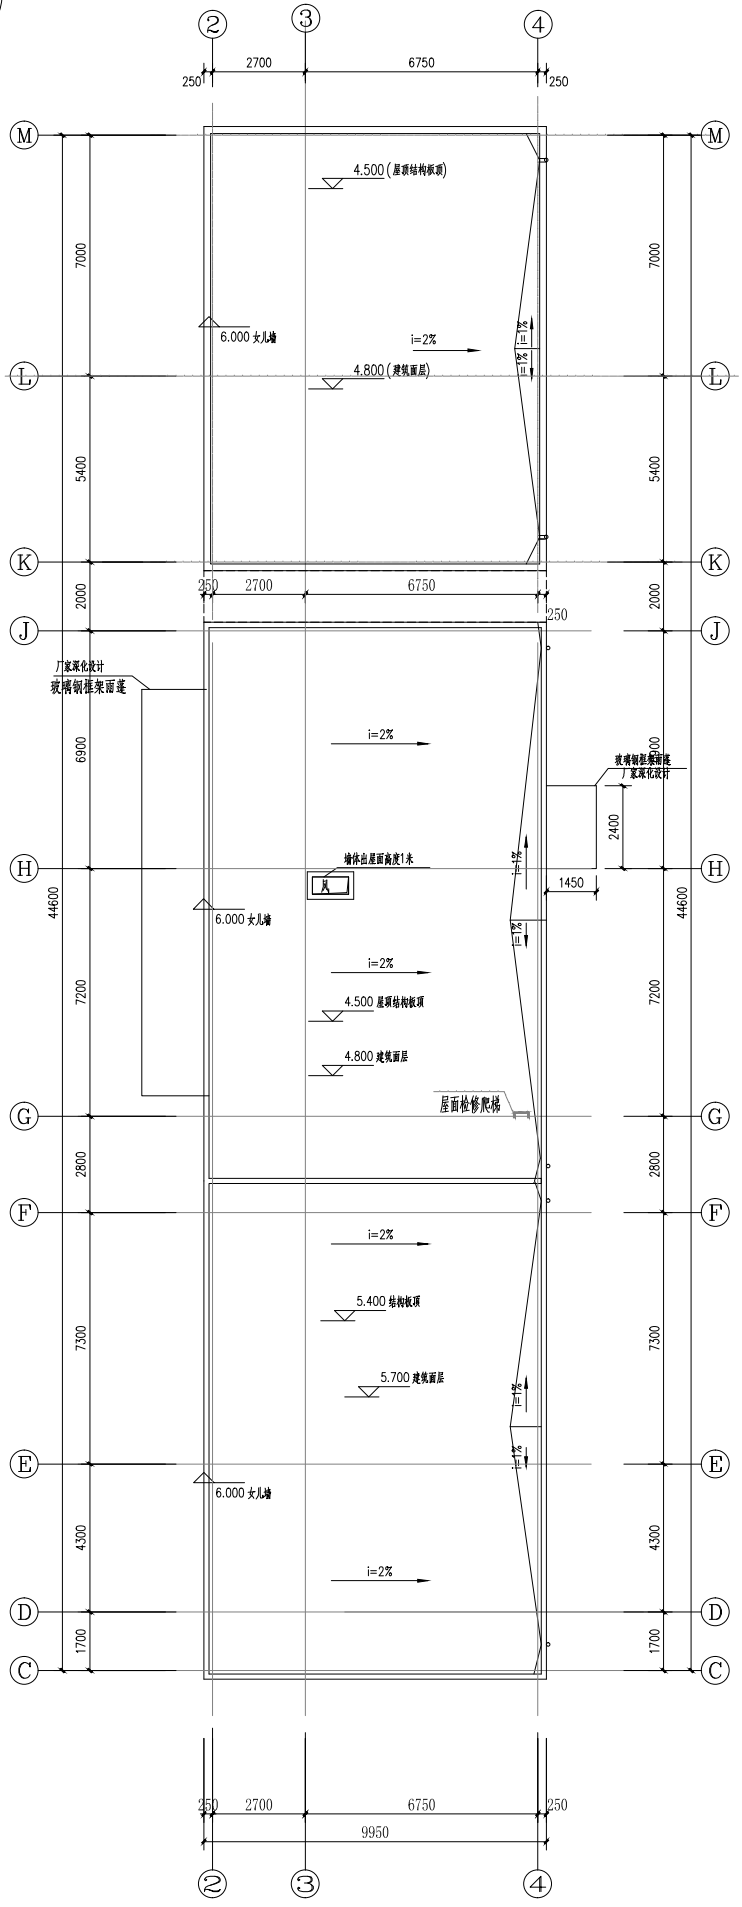


一层平面图 1:100

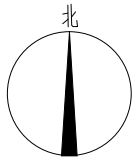

屋顶平面图 1:100