


南立面图 1:150

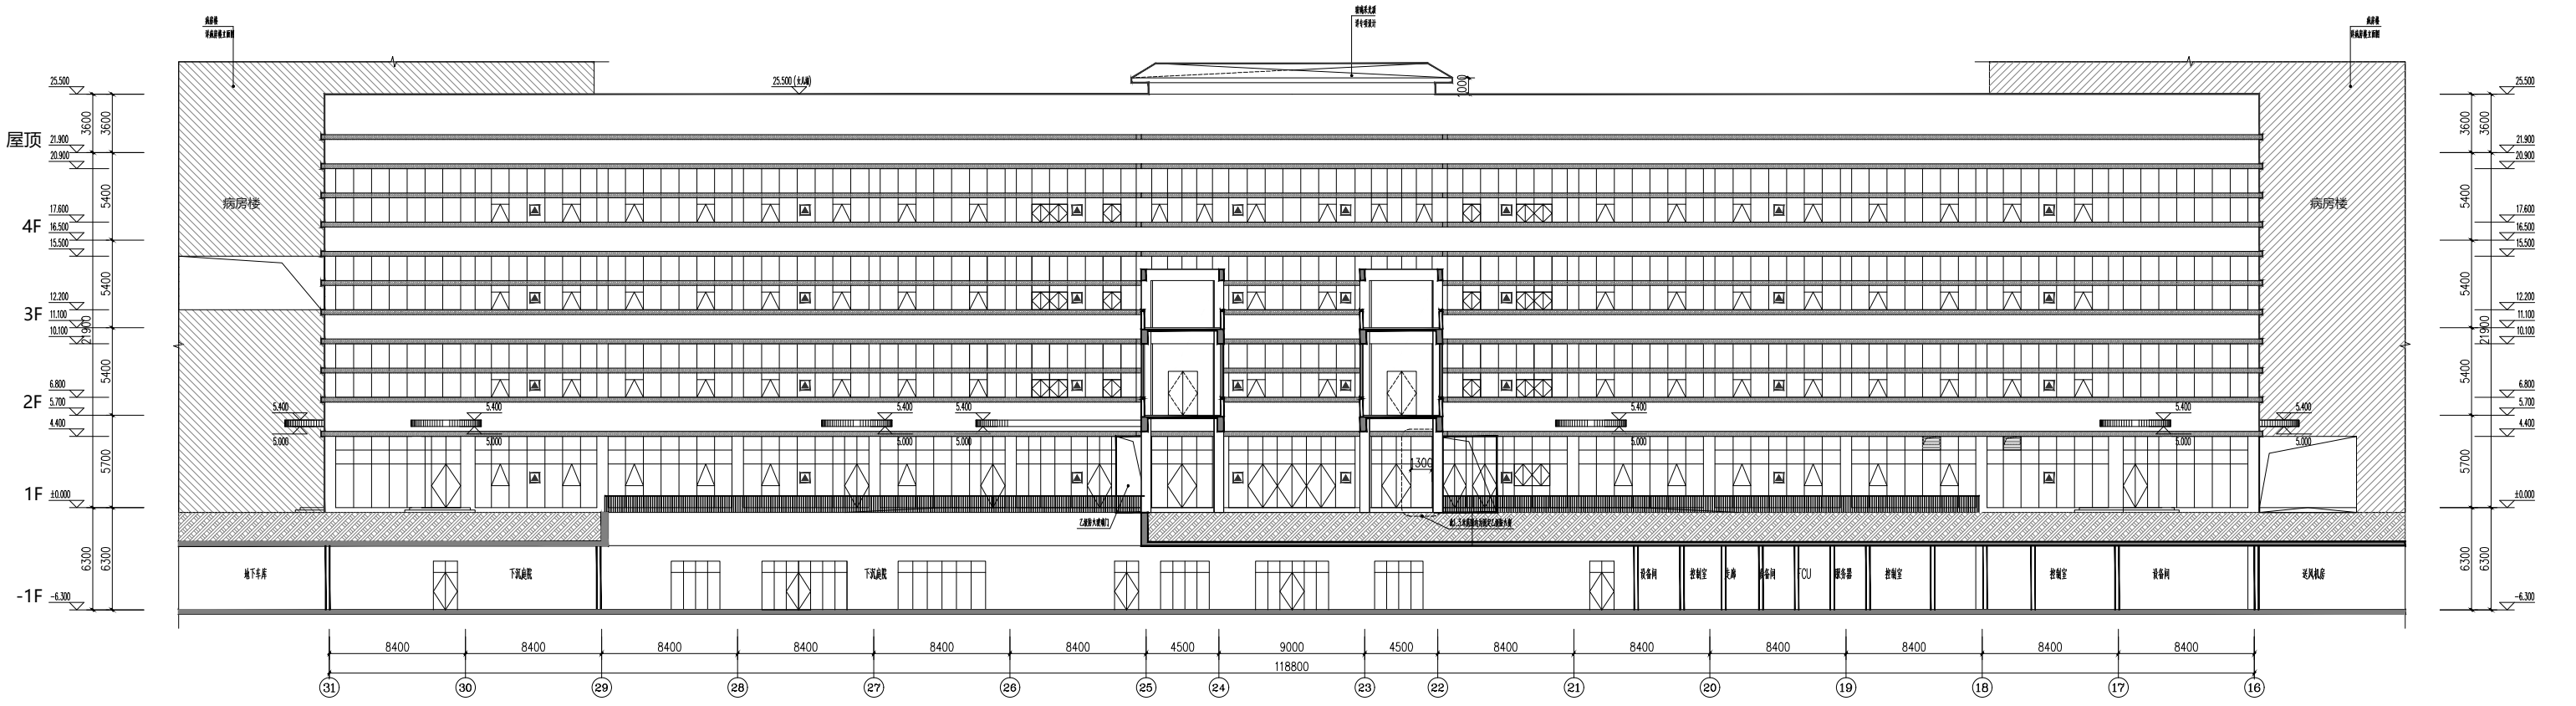

北立面图 1:150