


地下室平面图 1:100

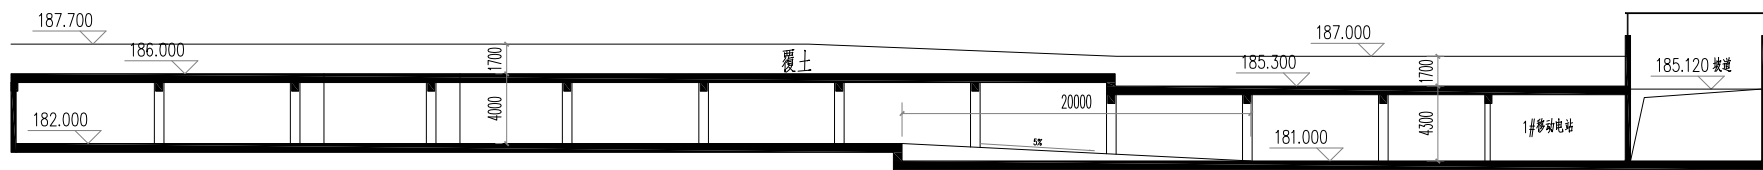

1-1剖面图 1:100