




一层平面图 1:300

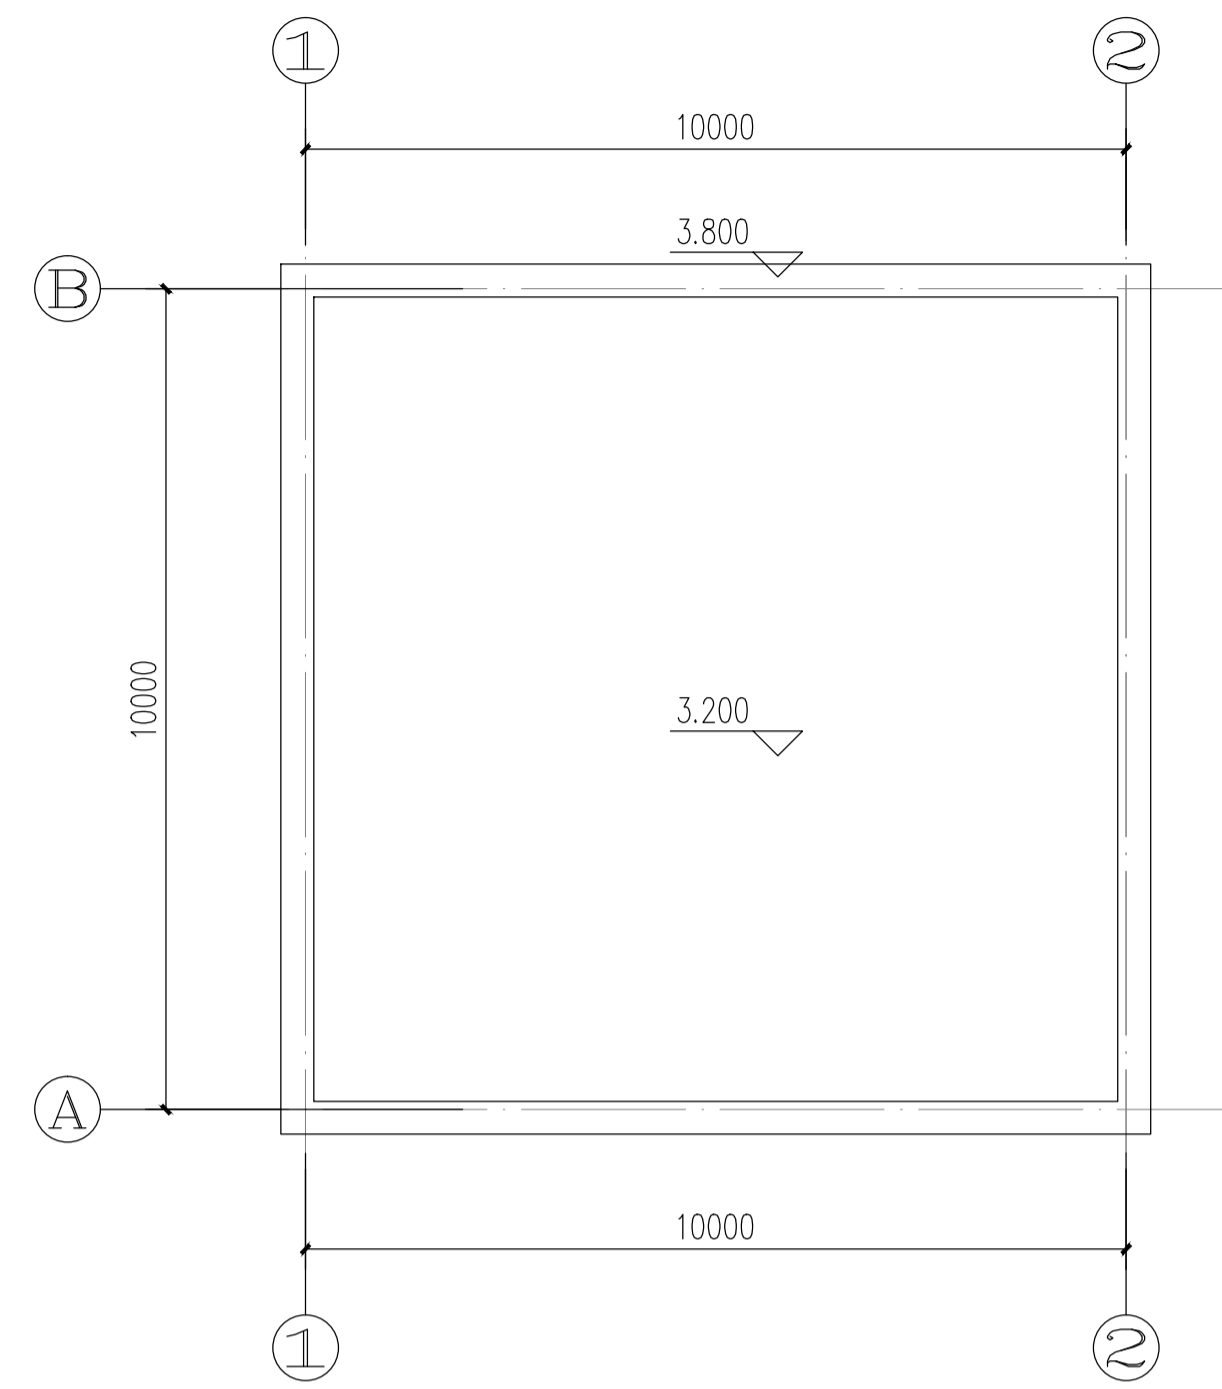


屋顶层平面图 1:300

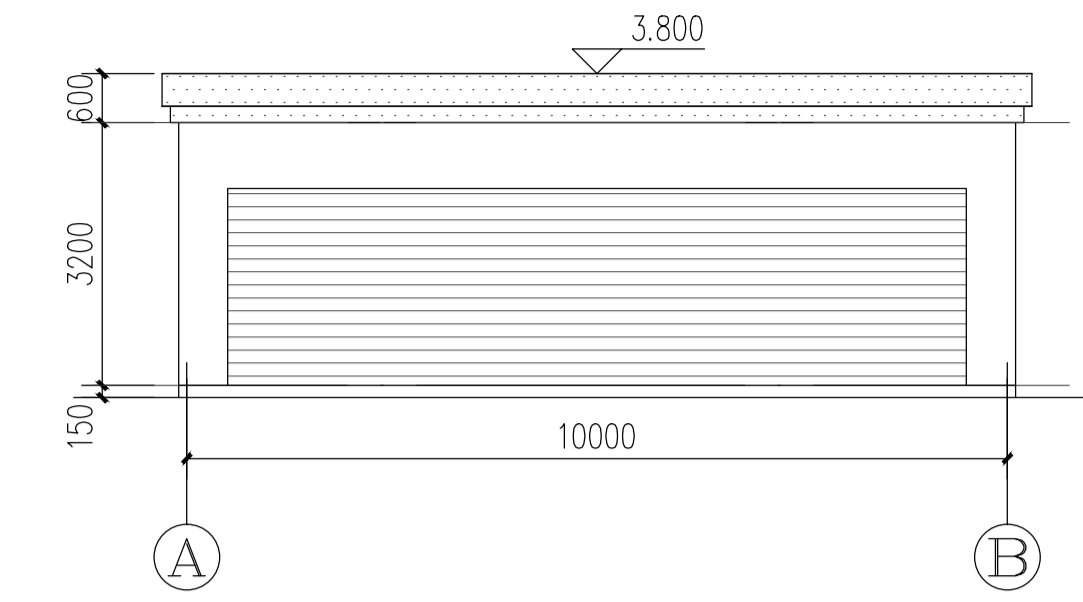


东立面 1:300

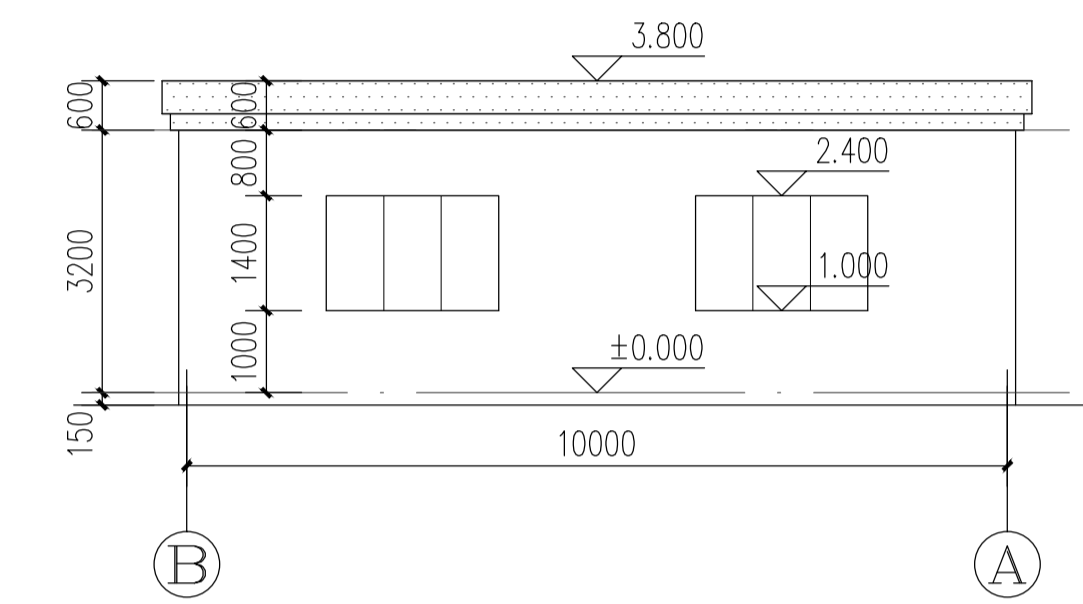


西立面 1:300

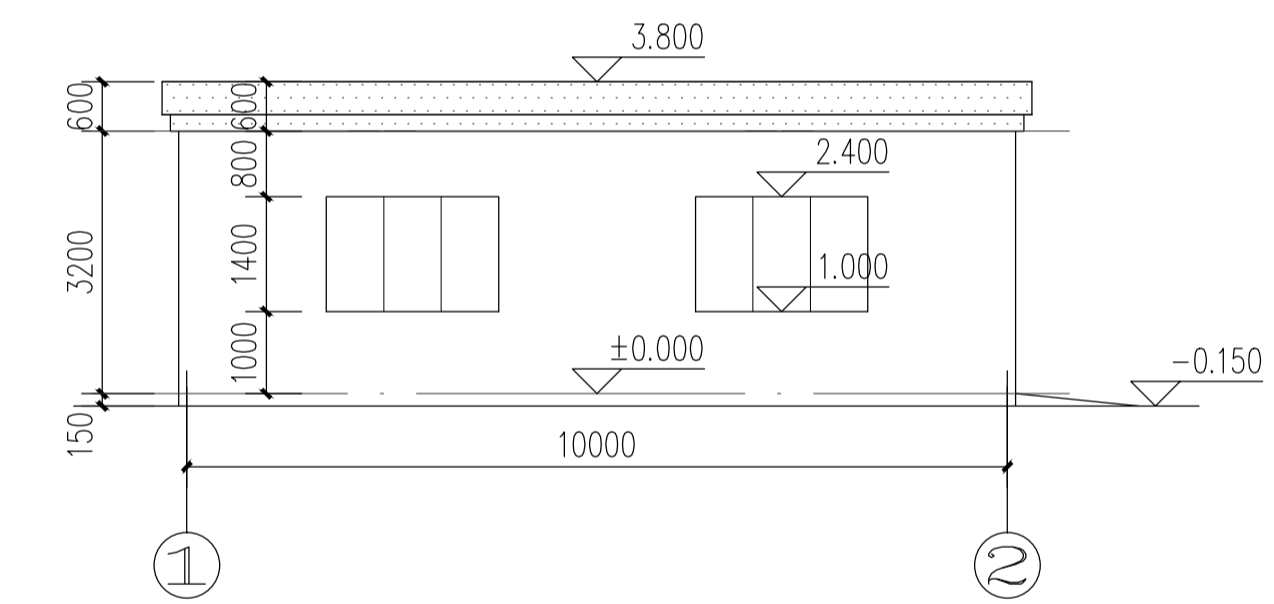

南立面 1:300

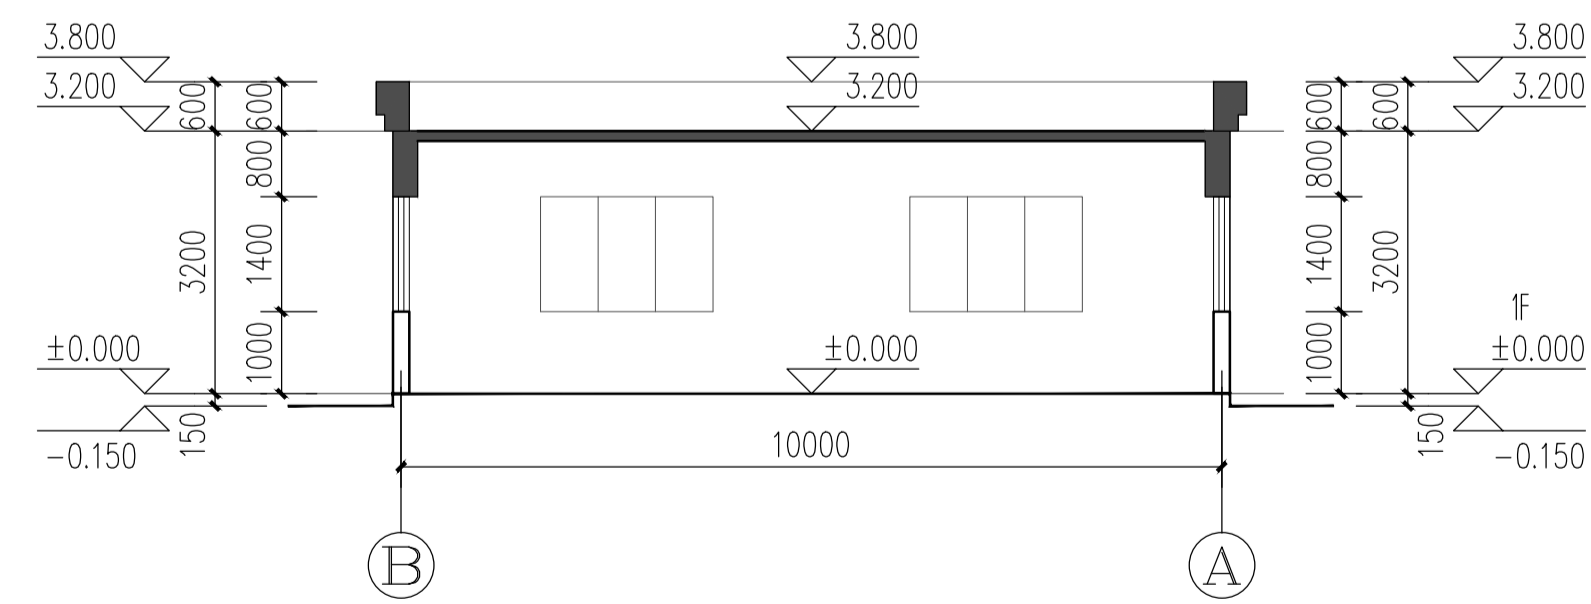

1-1剖面 1:300

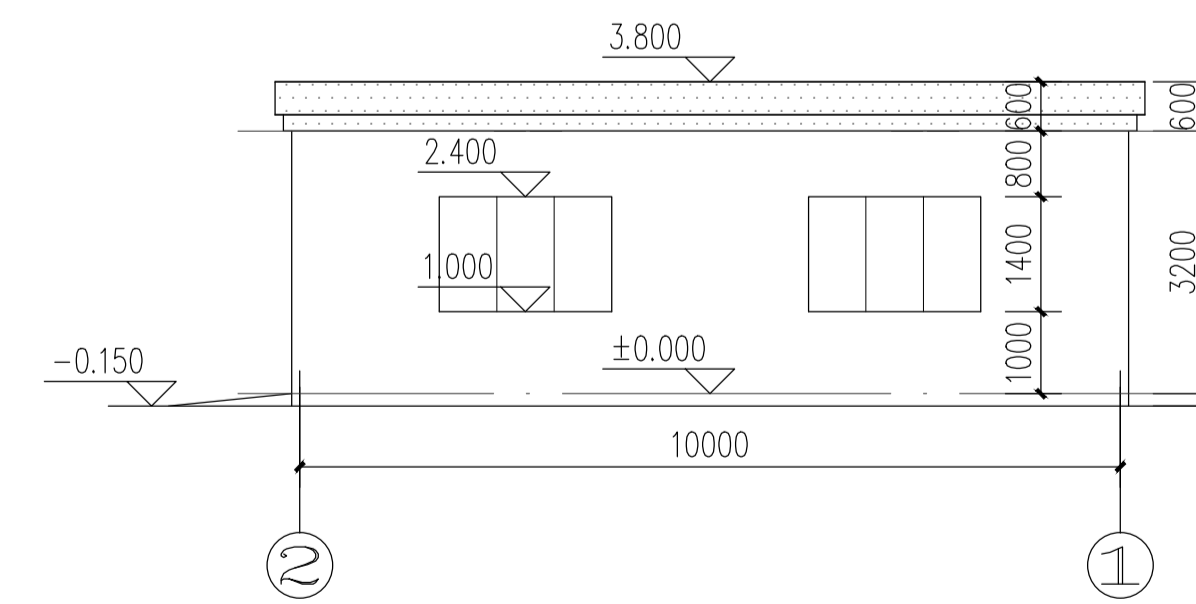

北立面 1:300

- 蓝色真石漆
- 米灰色真石漆