



(A)-E轴立面图 1:200

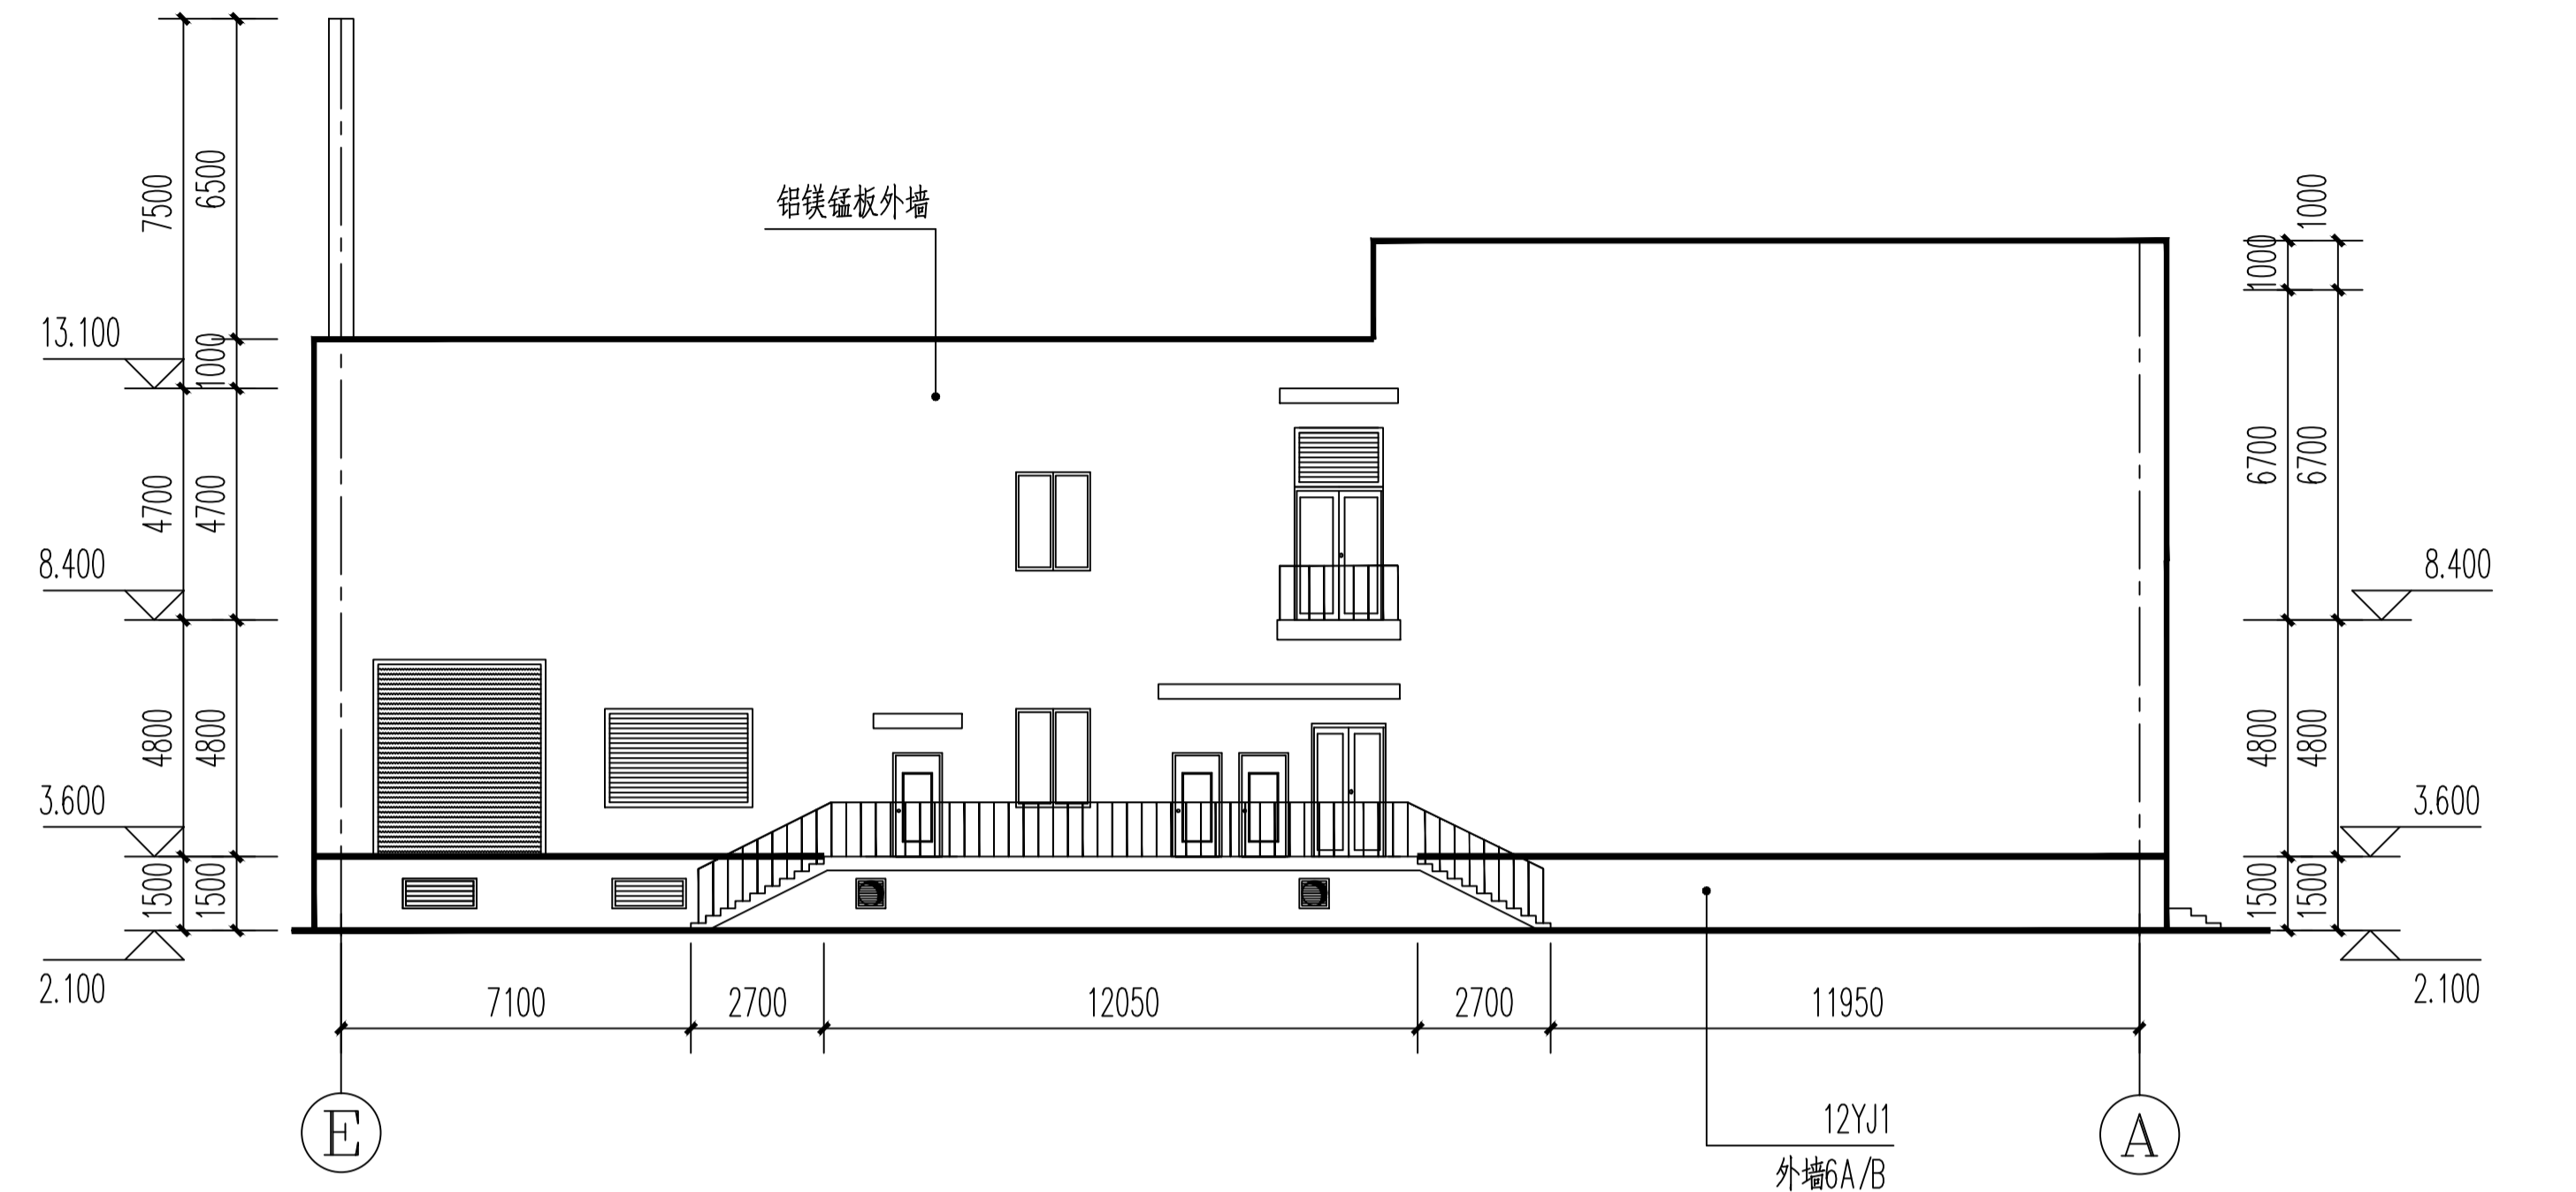

E-A轴立面图 1:200

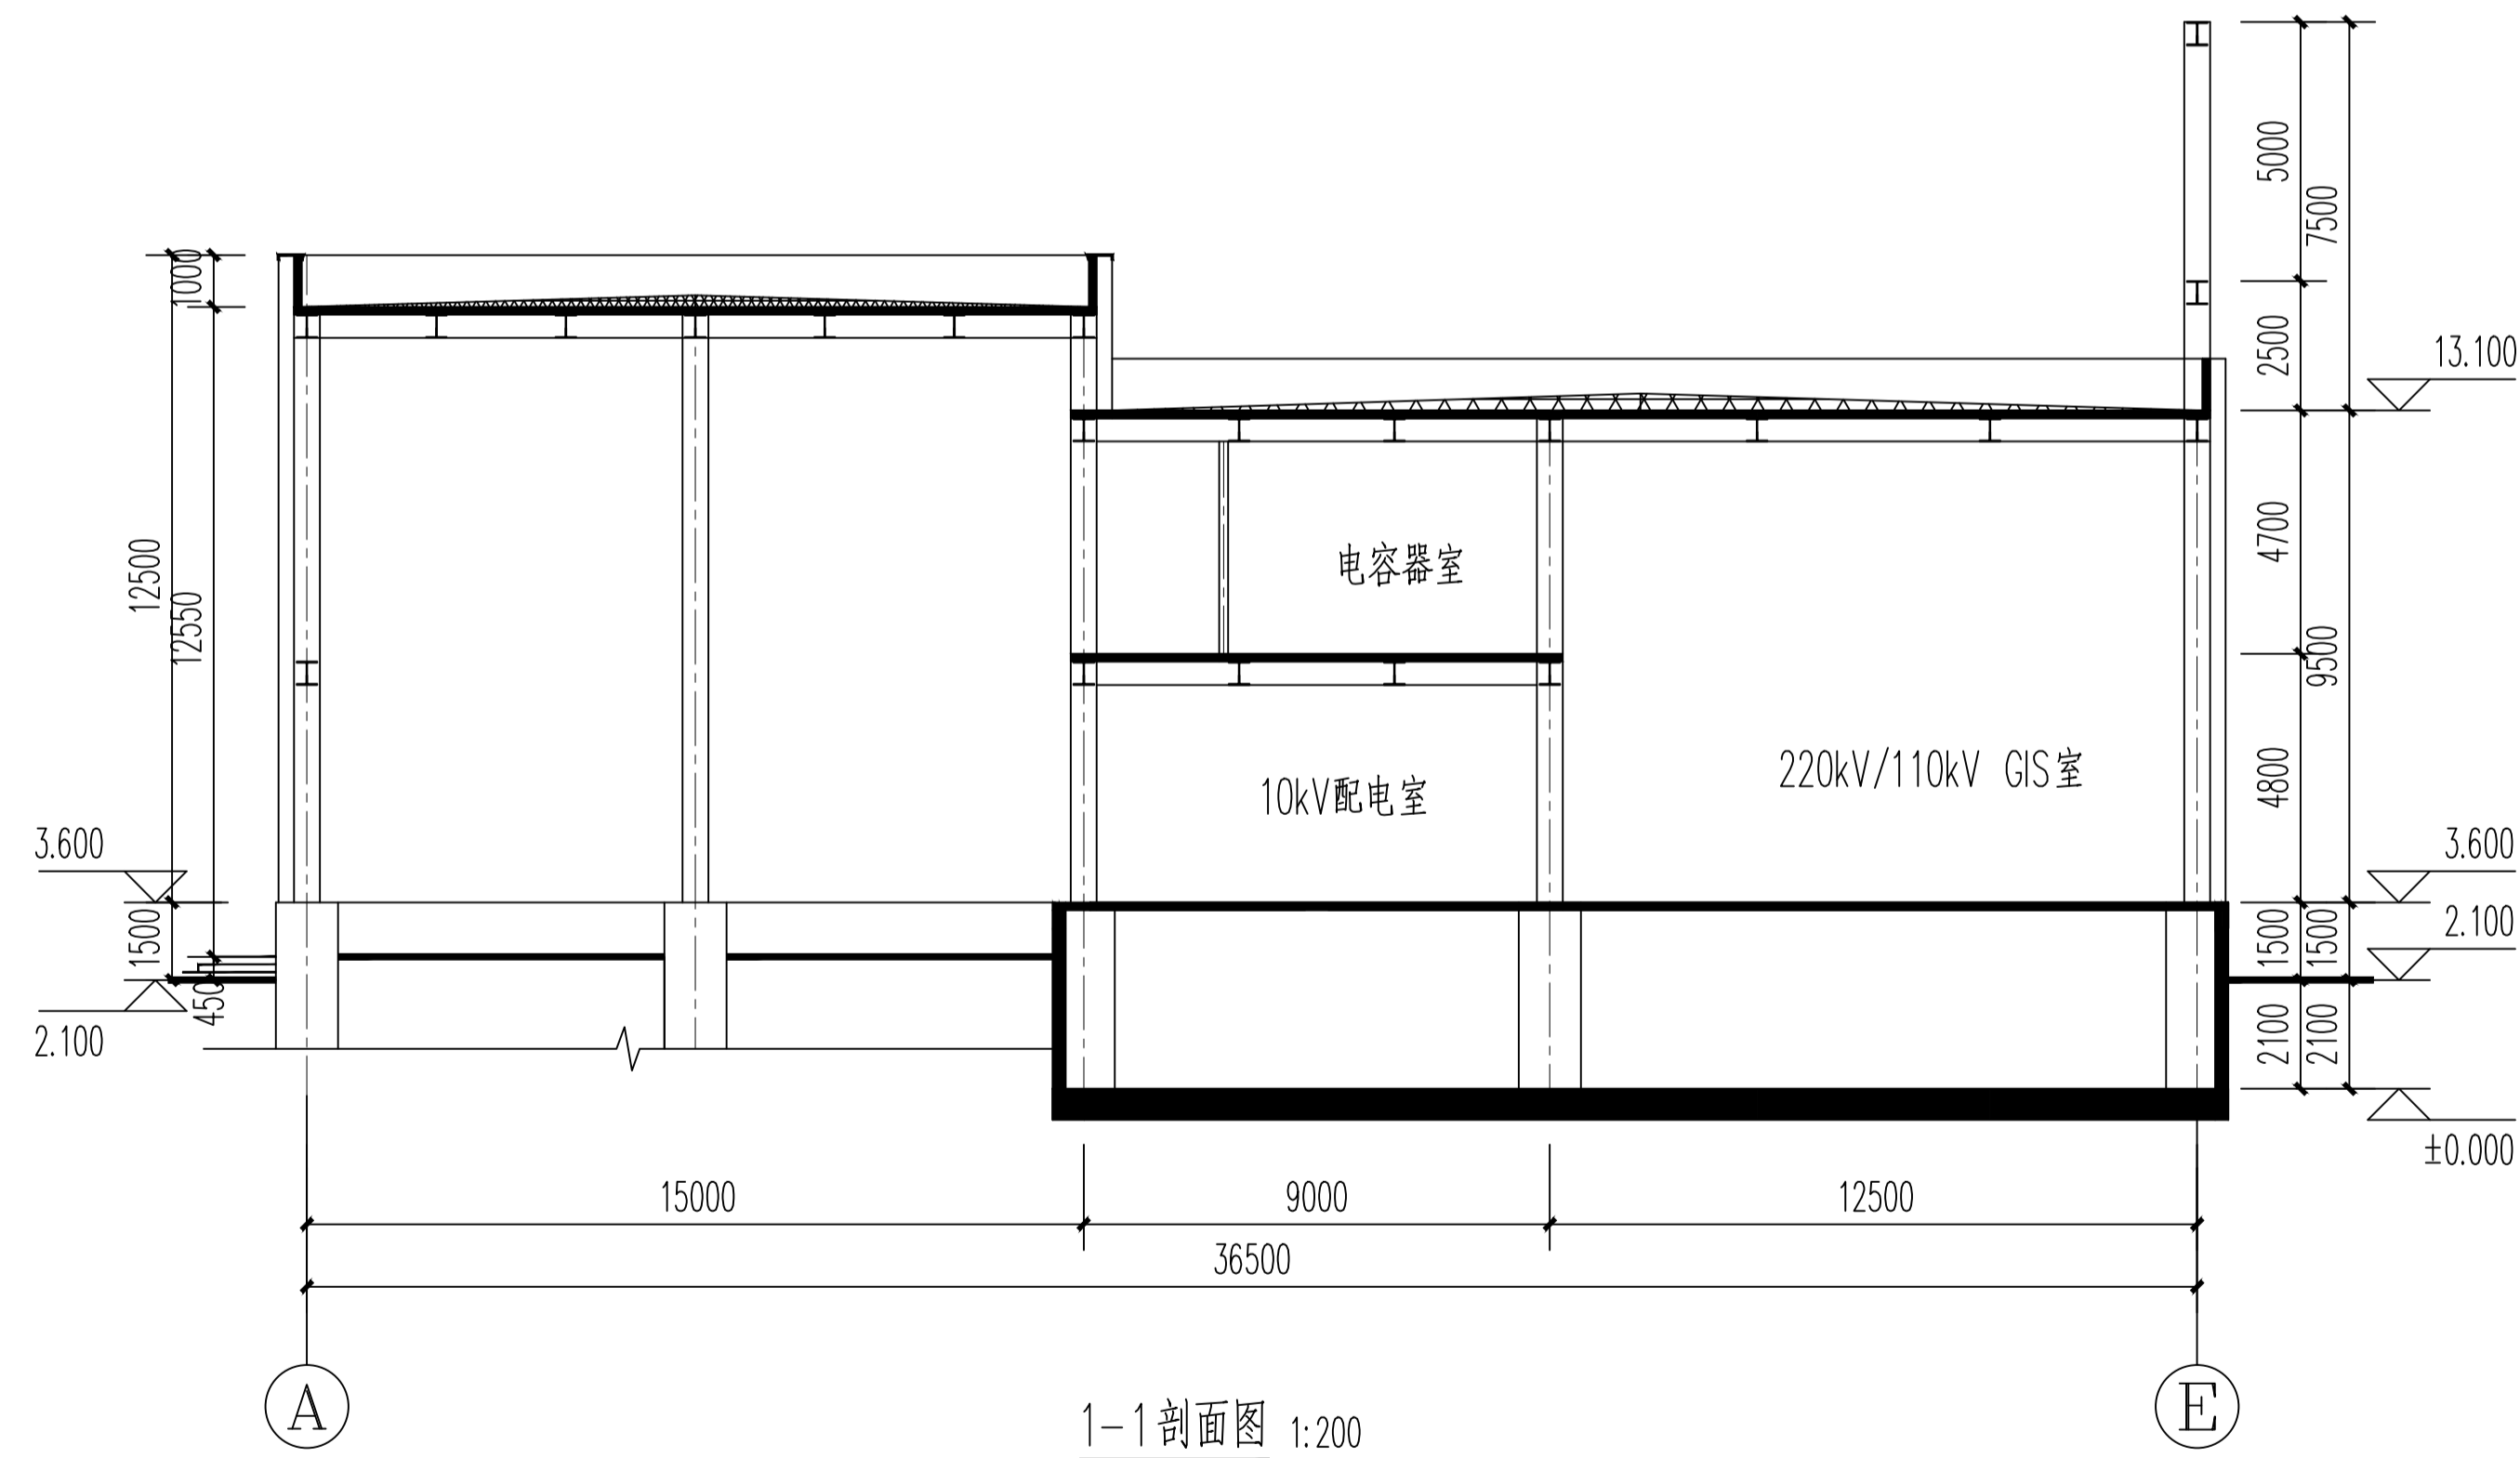

1-1剖面图 1:200