




①—③ 轴线立面图 1:100

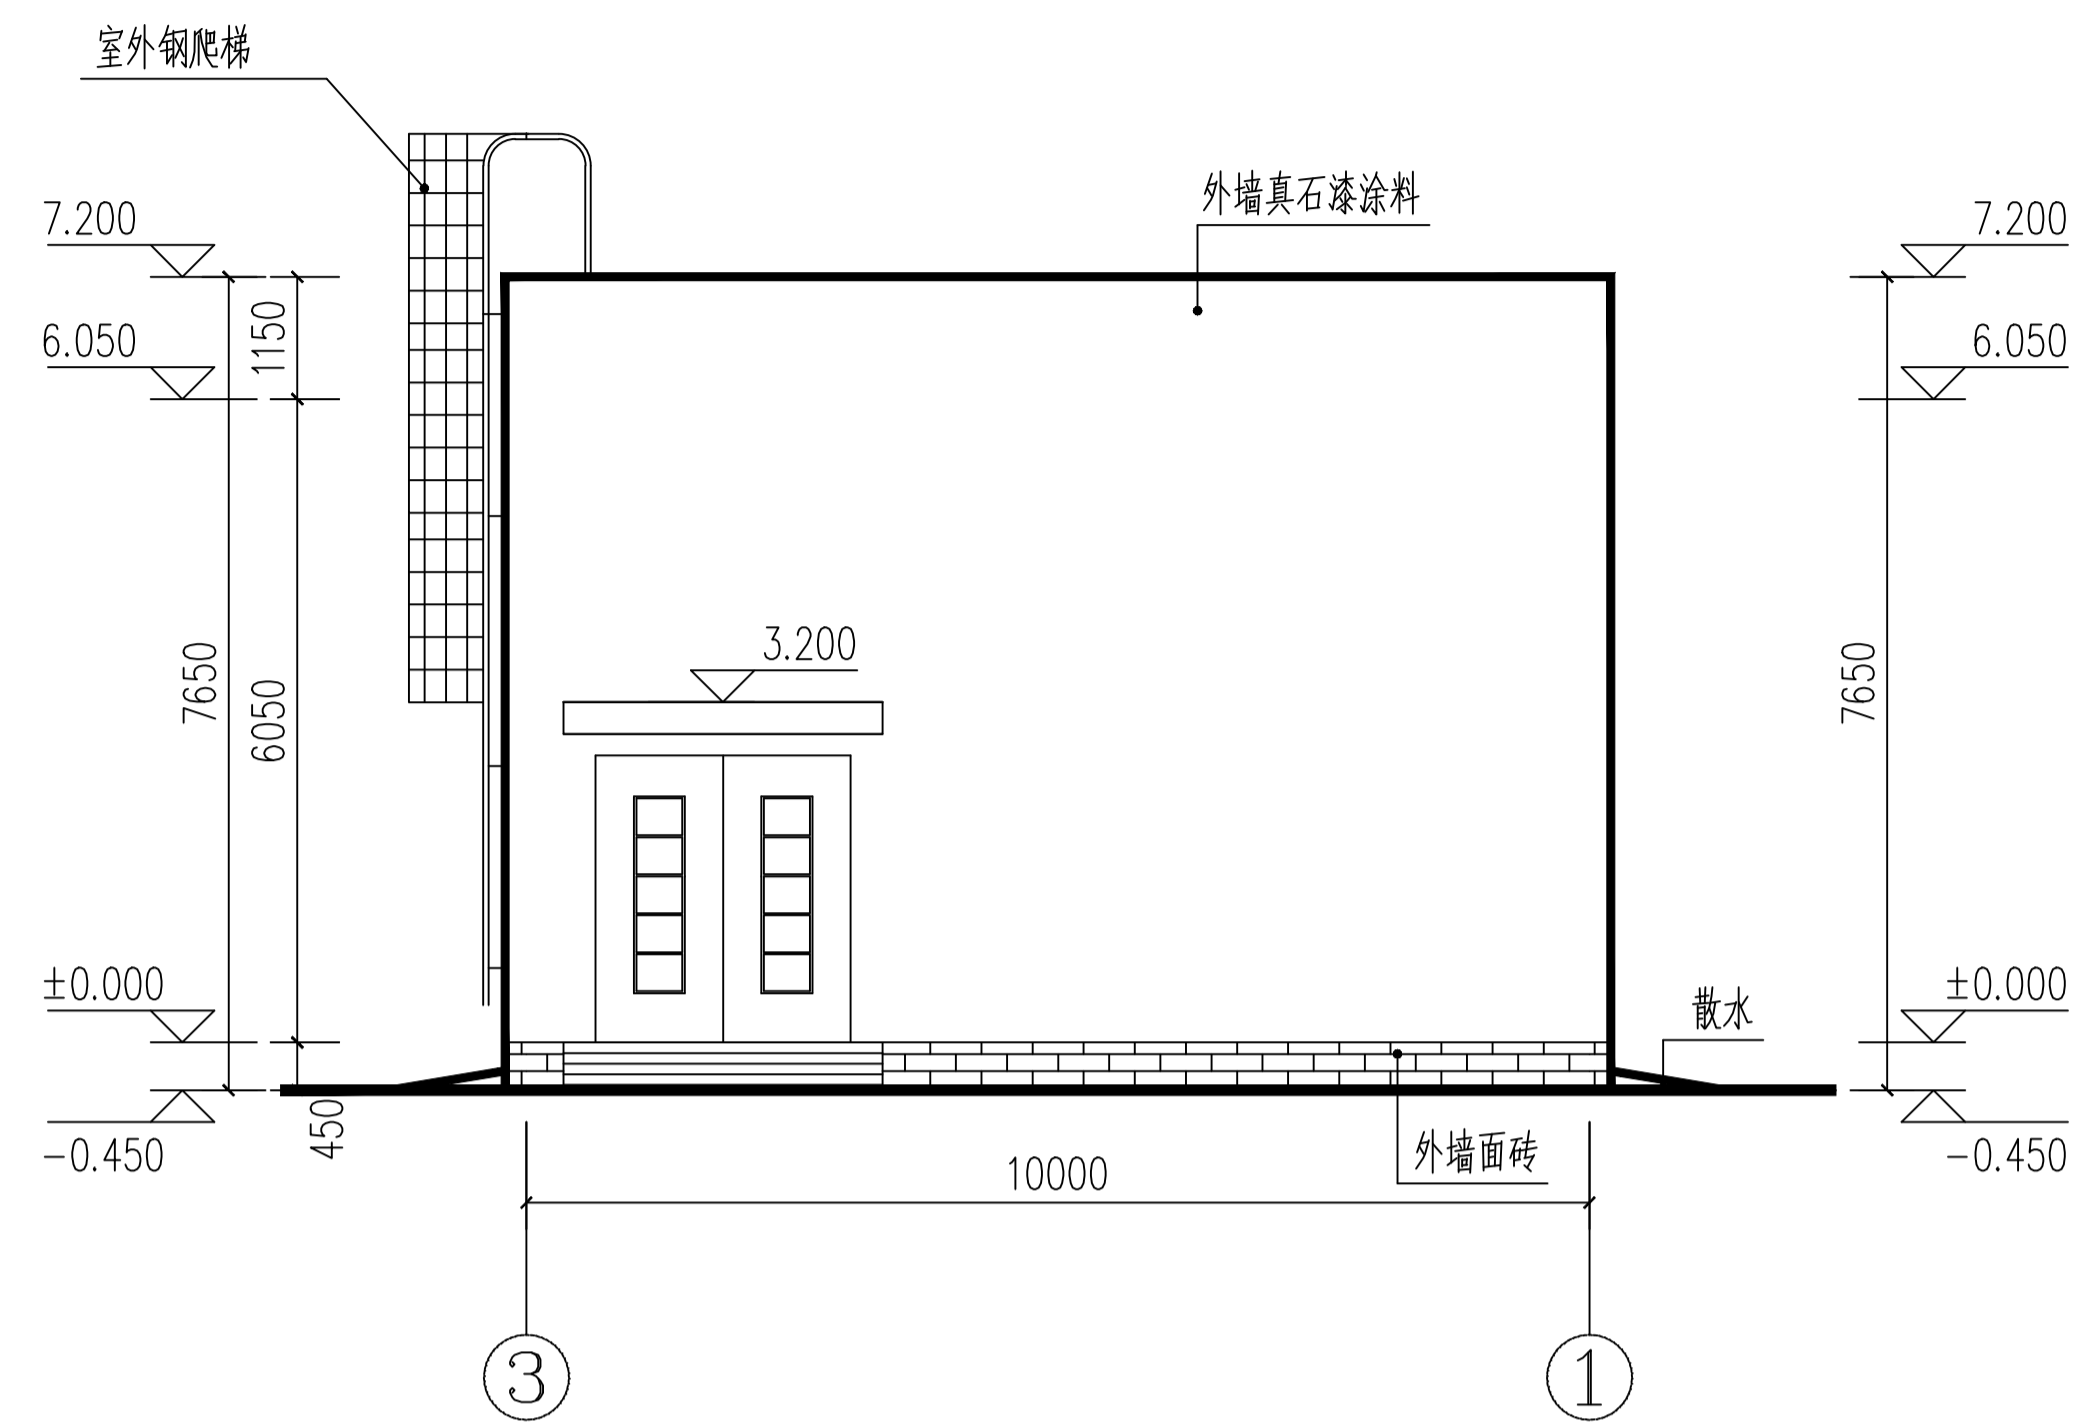

③—① 轴线立面图 1:100

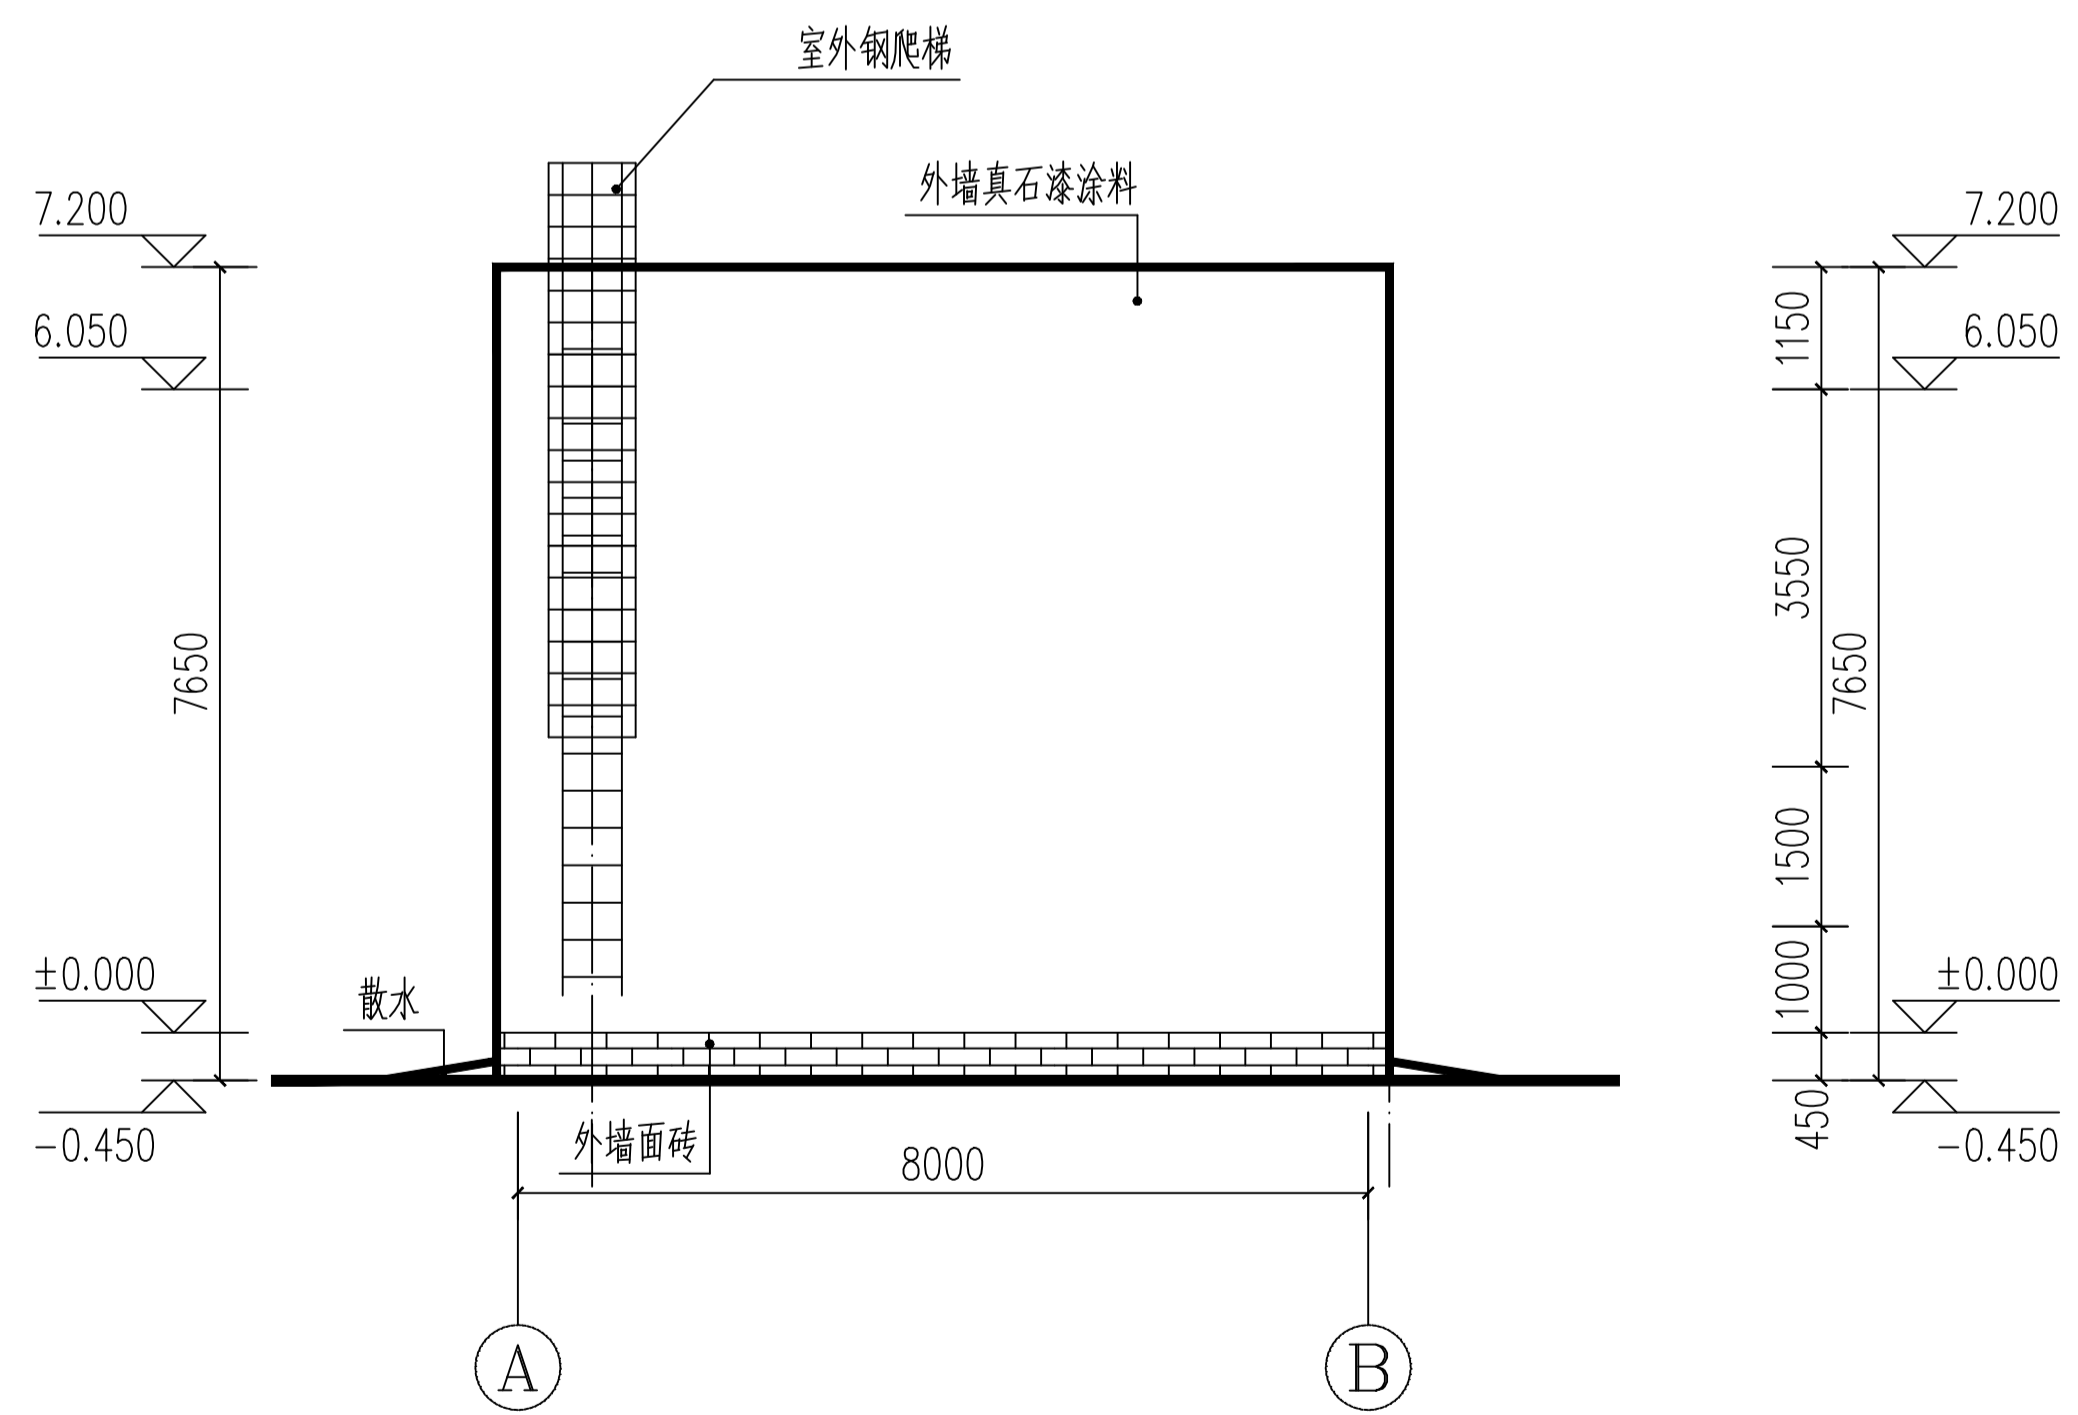

①—③ 轴线立面图 1:100

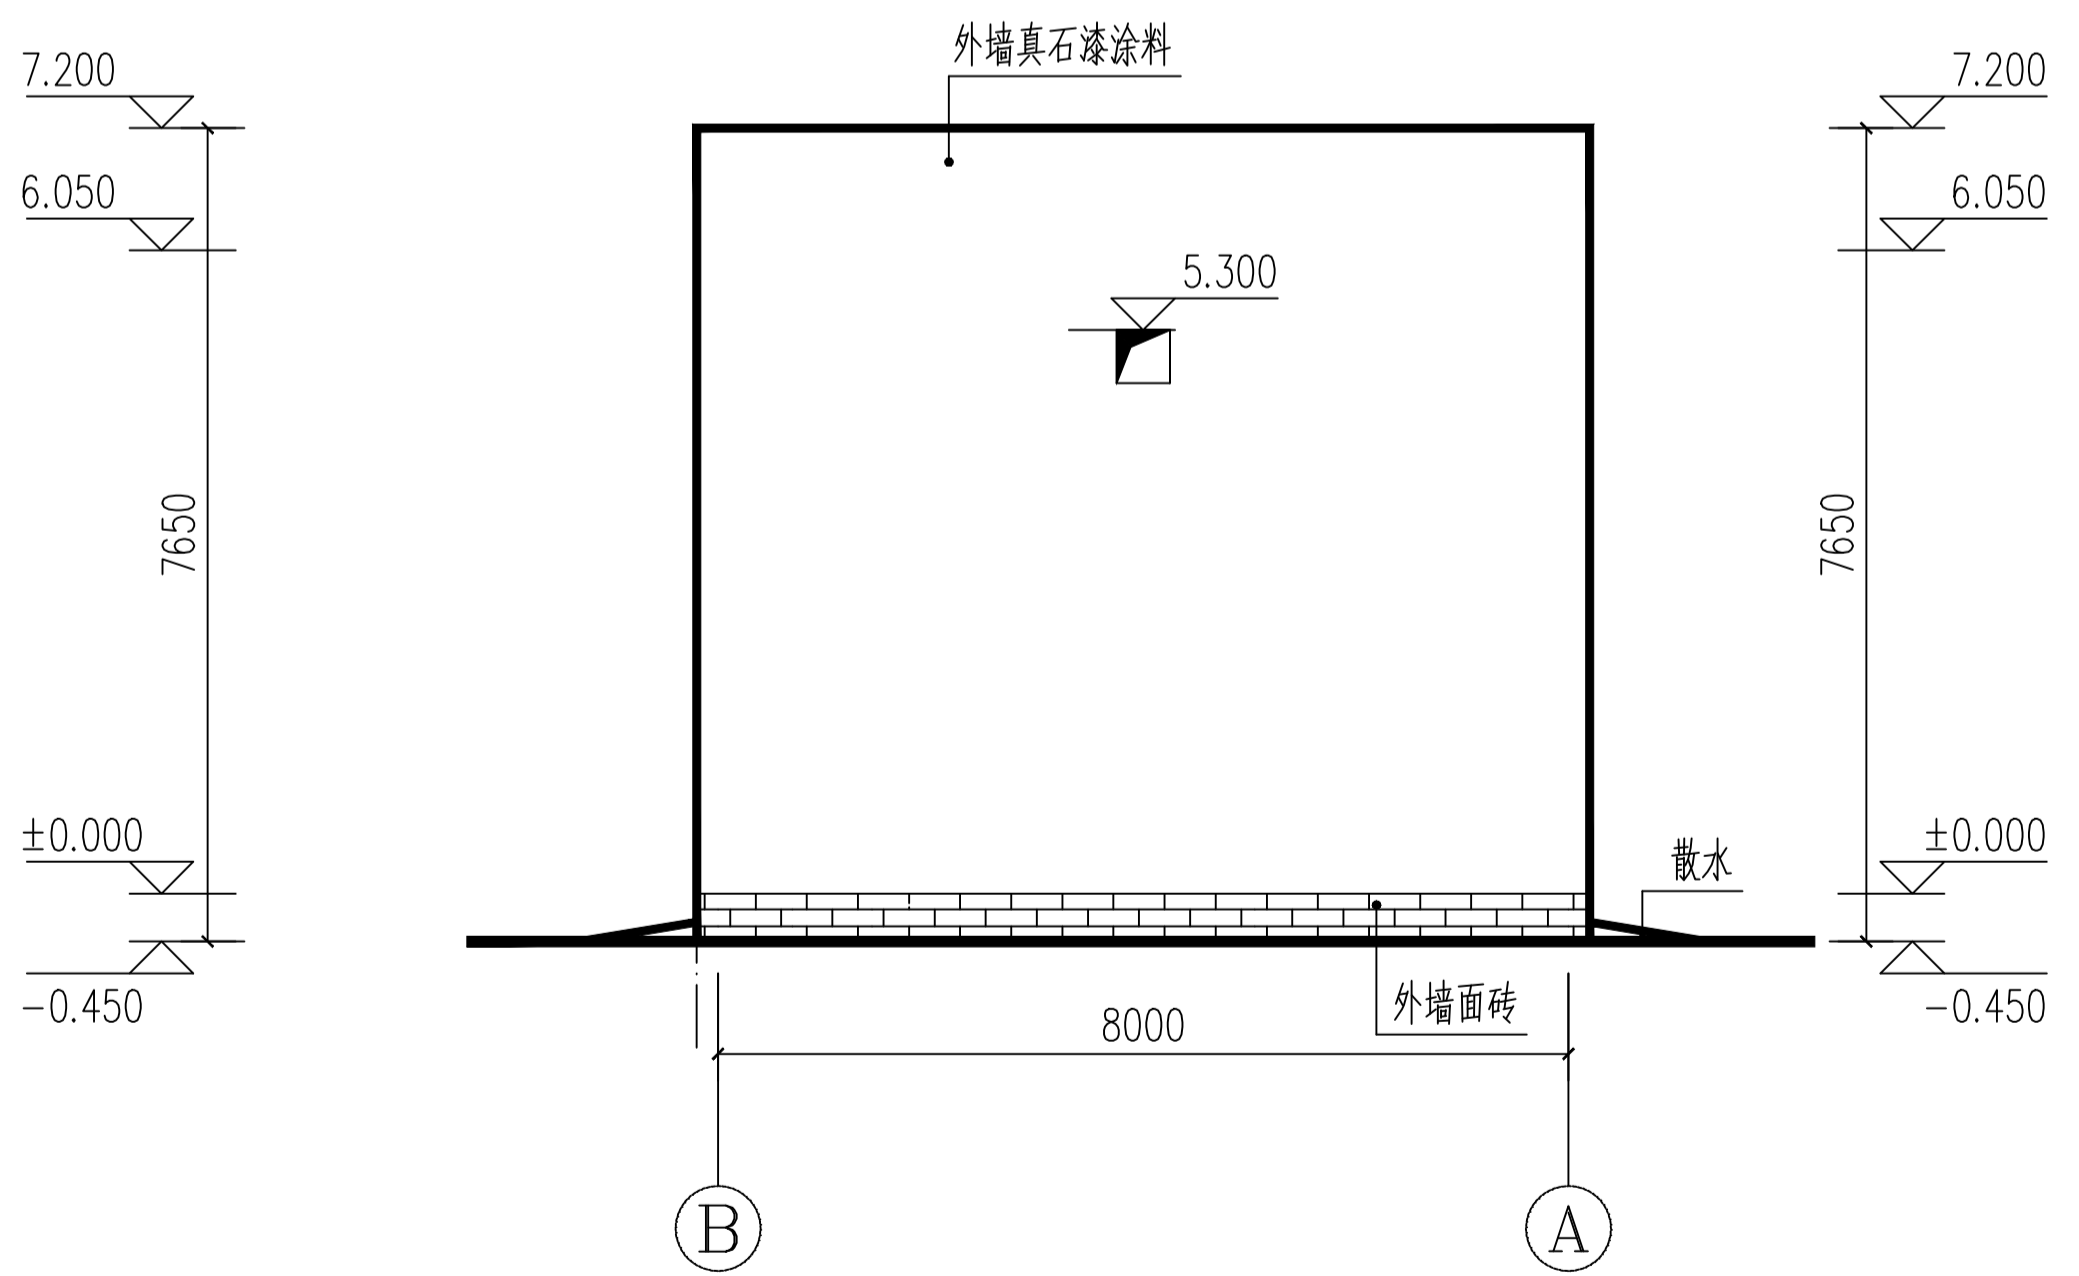

③—① 轴线立面图 1:100