



屋顶平面图 1:100

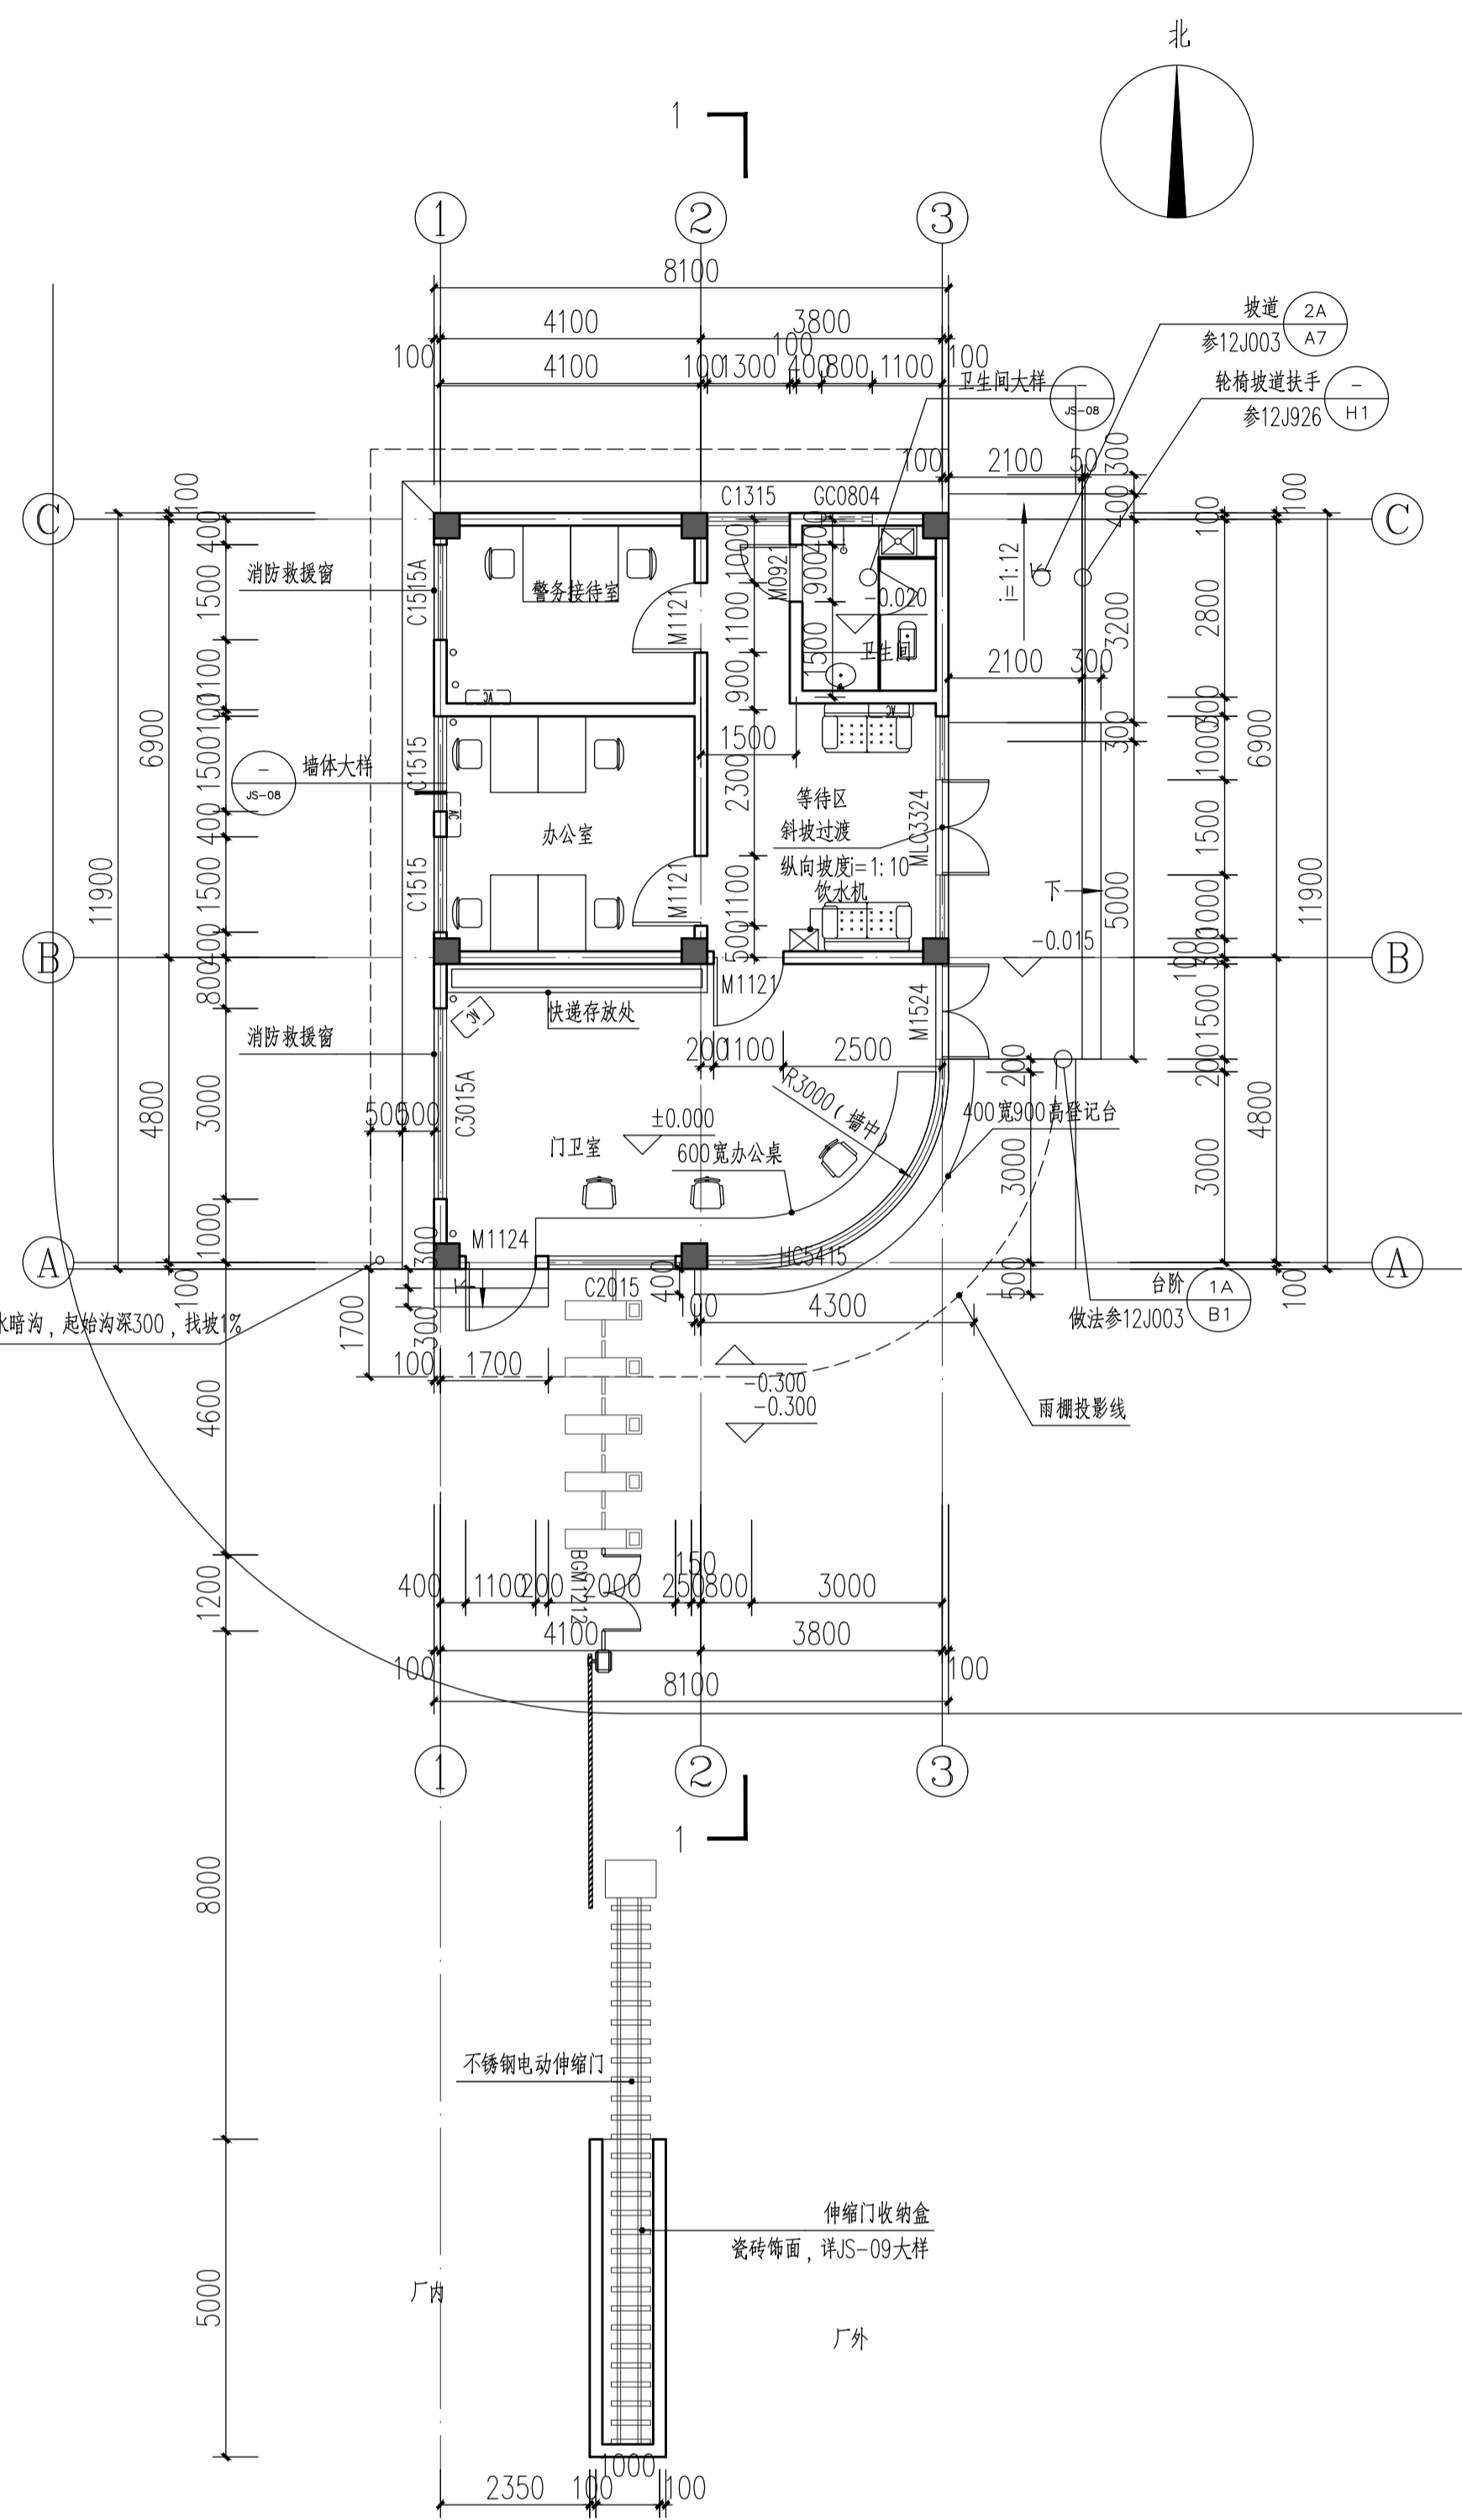


一层平面图 1:100


雨篷建筑面积: 17.00m<sup>2</sup>  
 建筑面积: 111.33m<sup>2</sup>  
 占地面积: 128.33m<sup>2</sup>

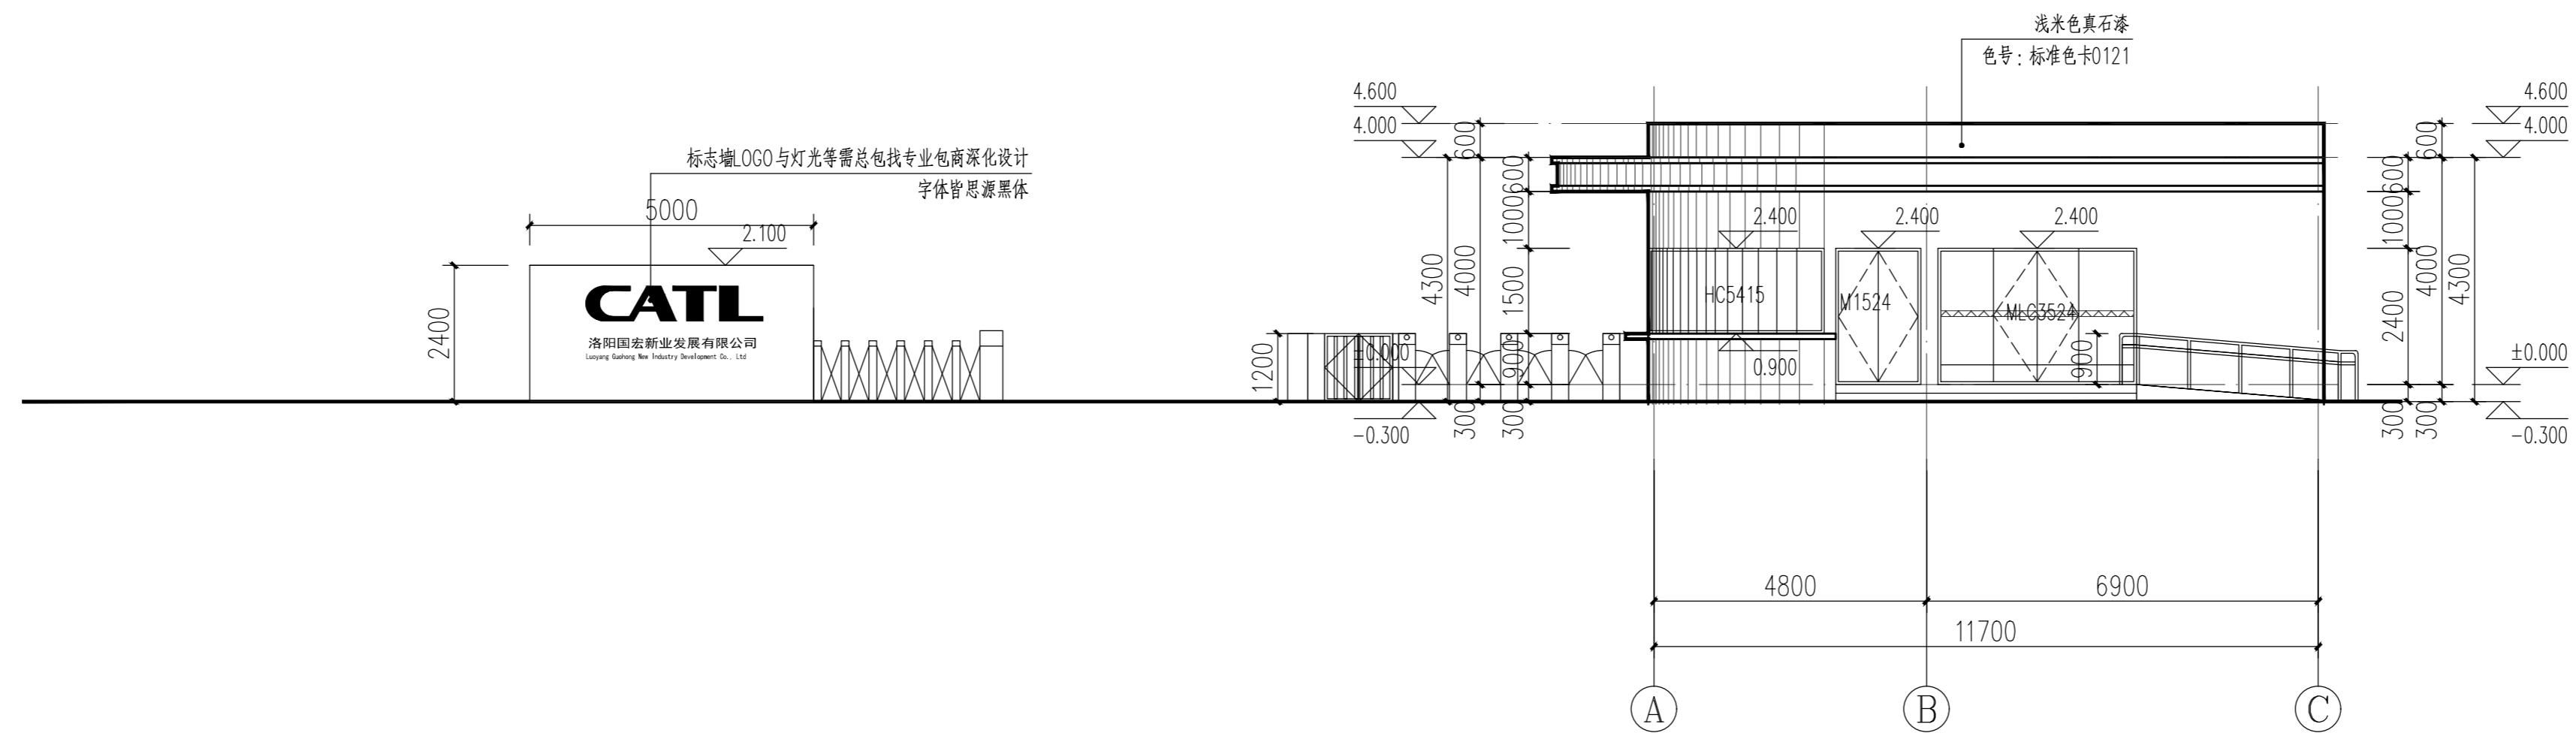


(A)-①轴立面图 1:100

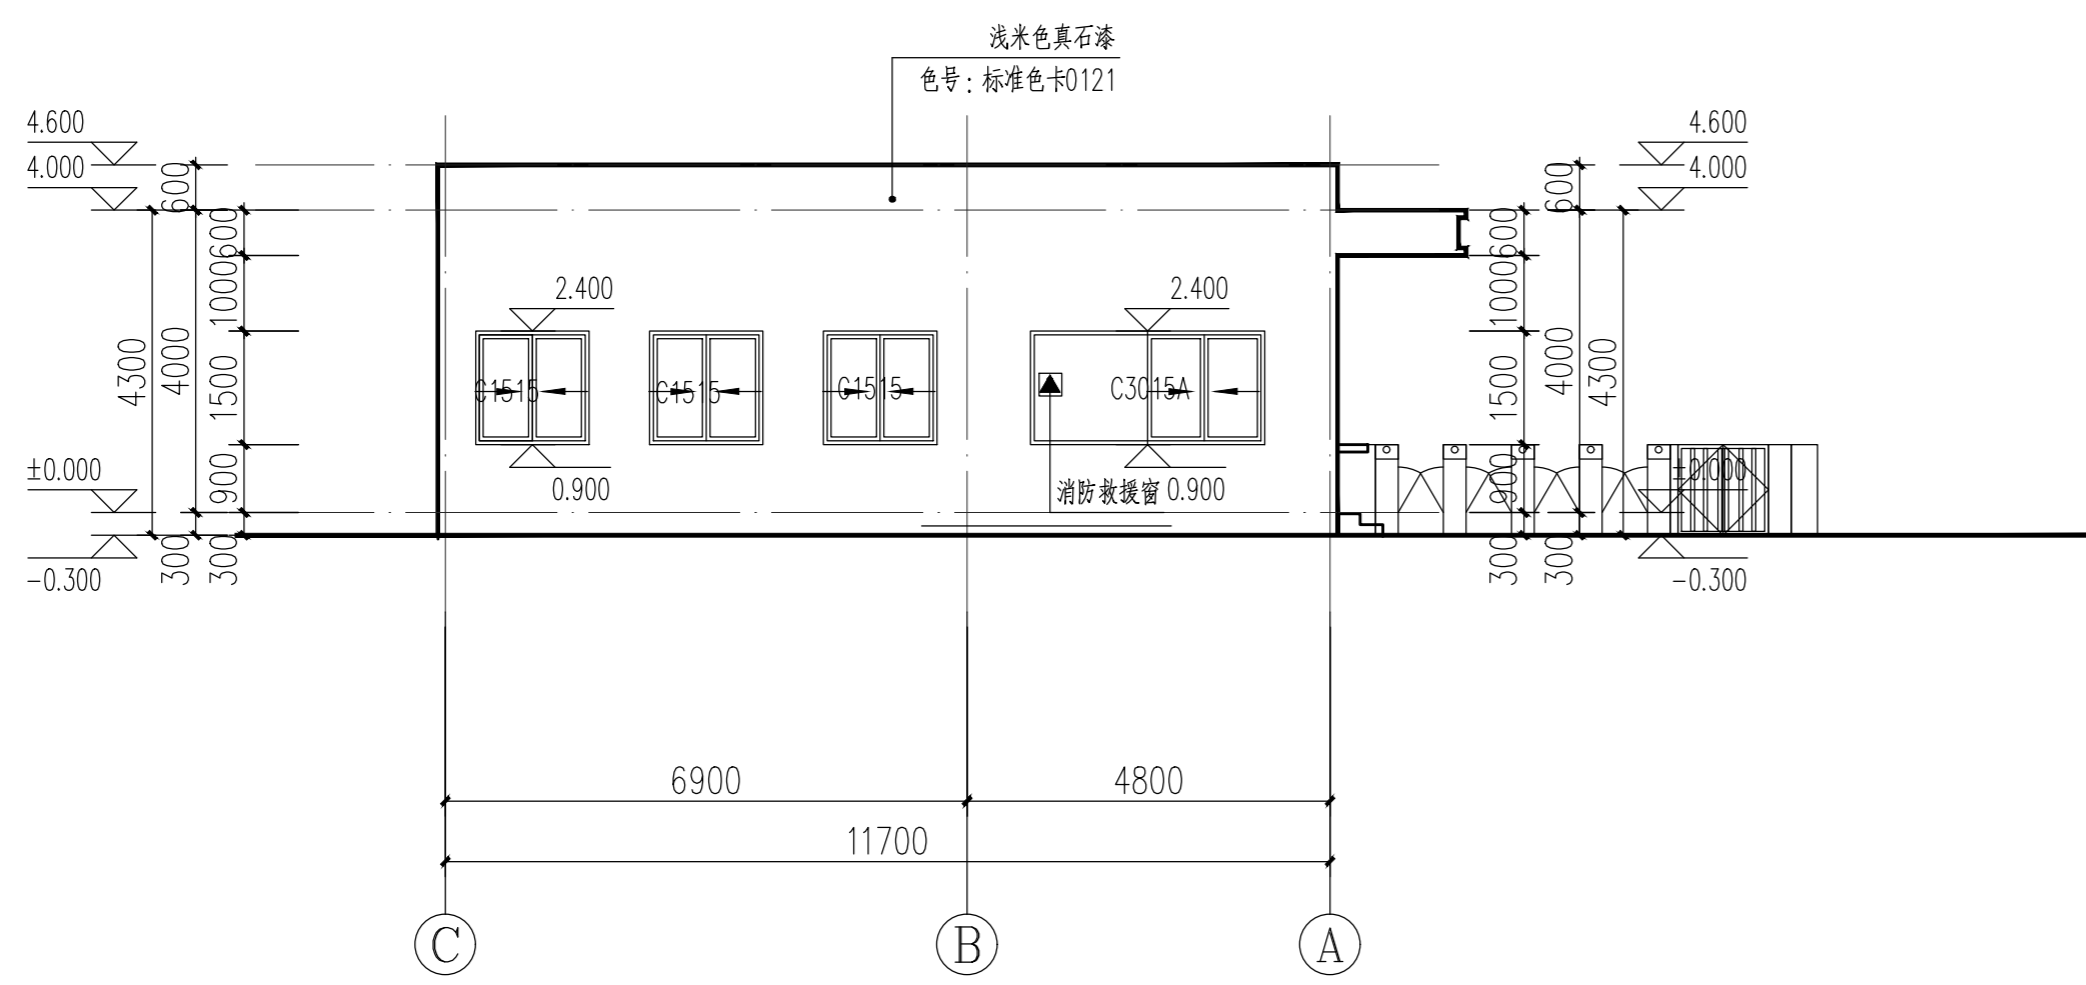


④-(A)轴立面图 1:100

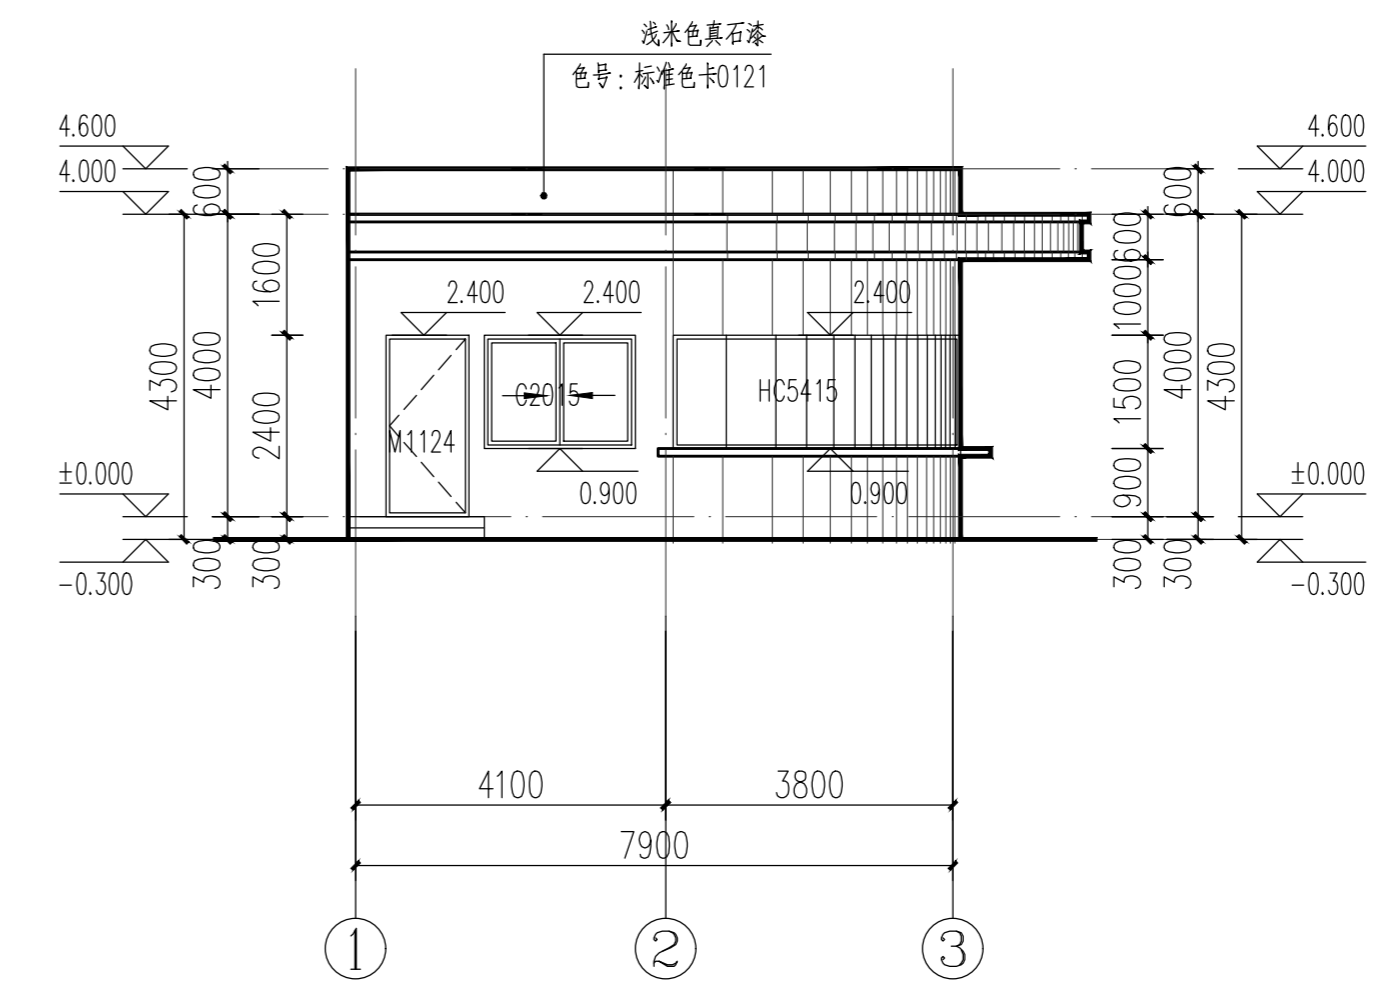

①-(3)轴立面图 1:100

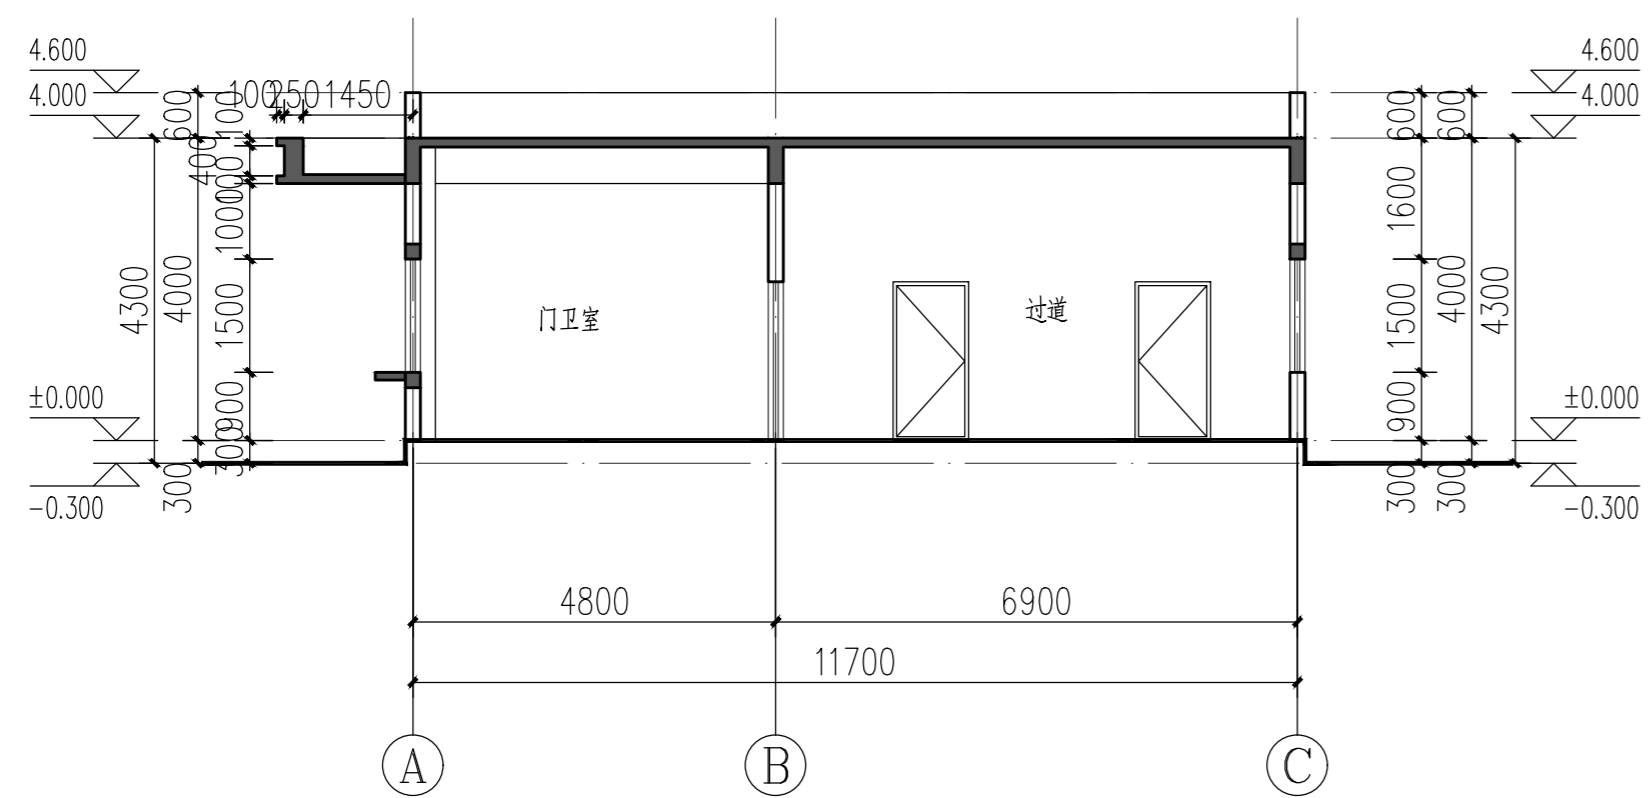

1-1剖面图 1:100

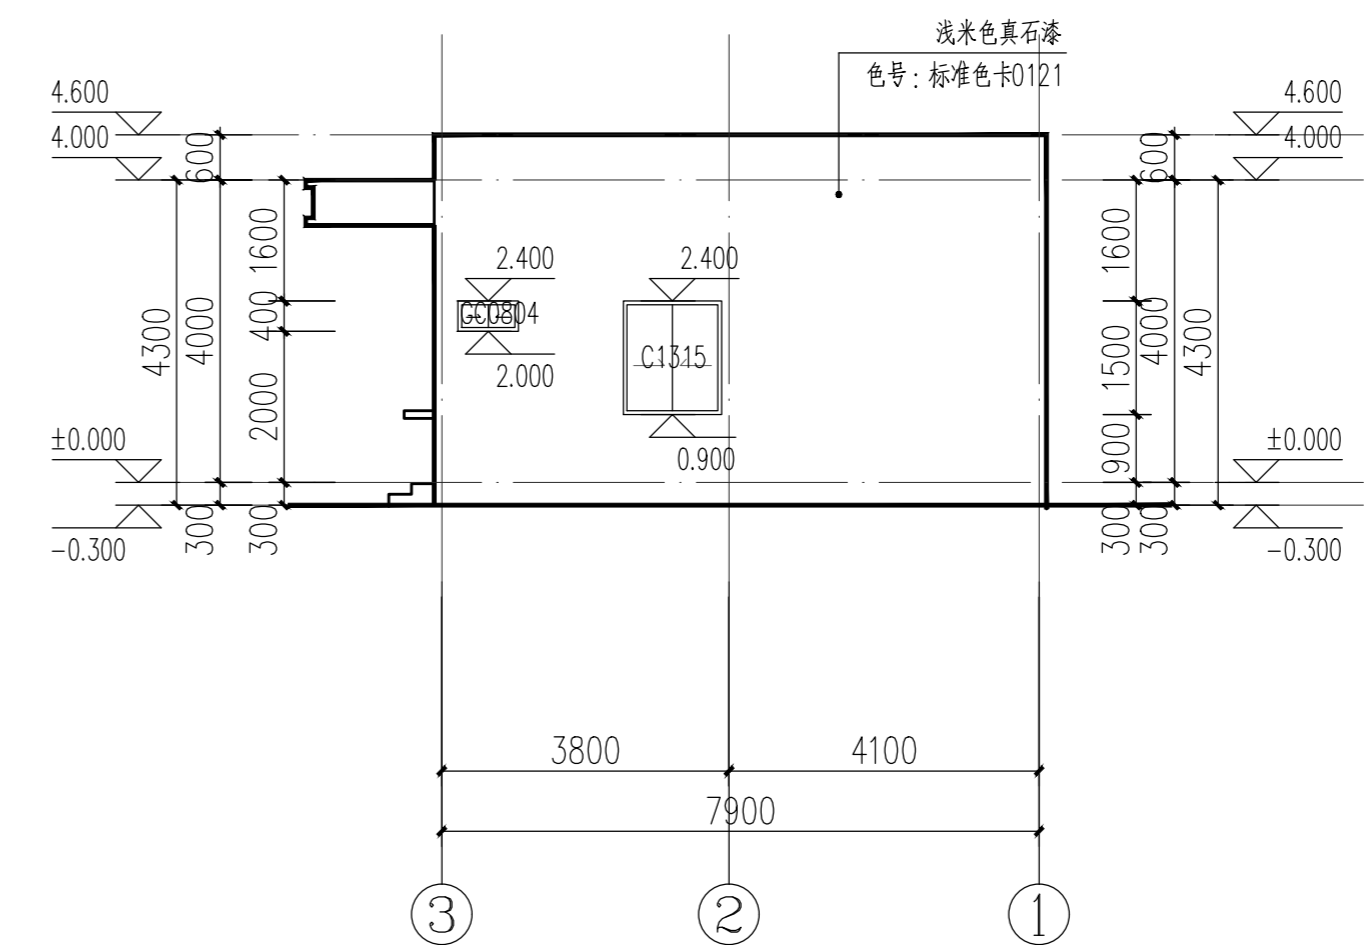

③-(1)轴立面图 1:100