



3#倒班宿舍

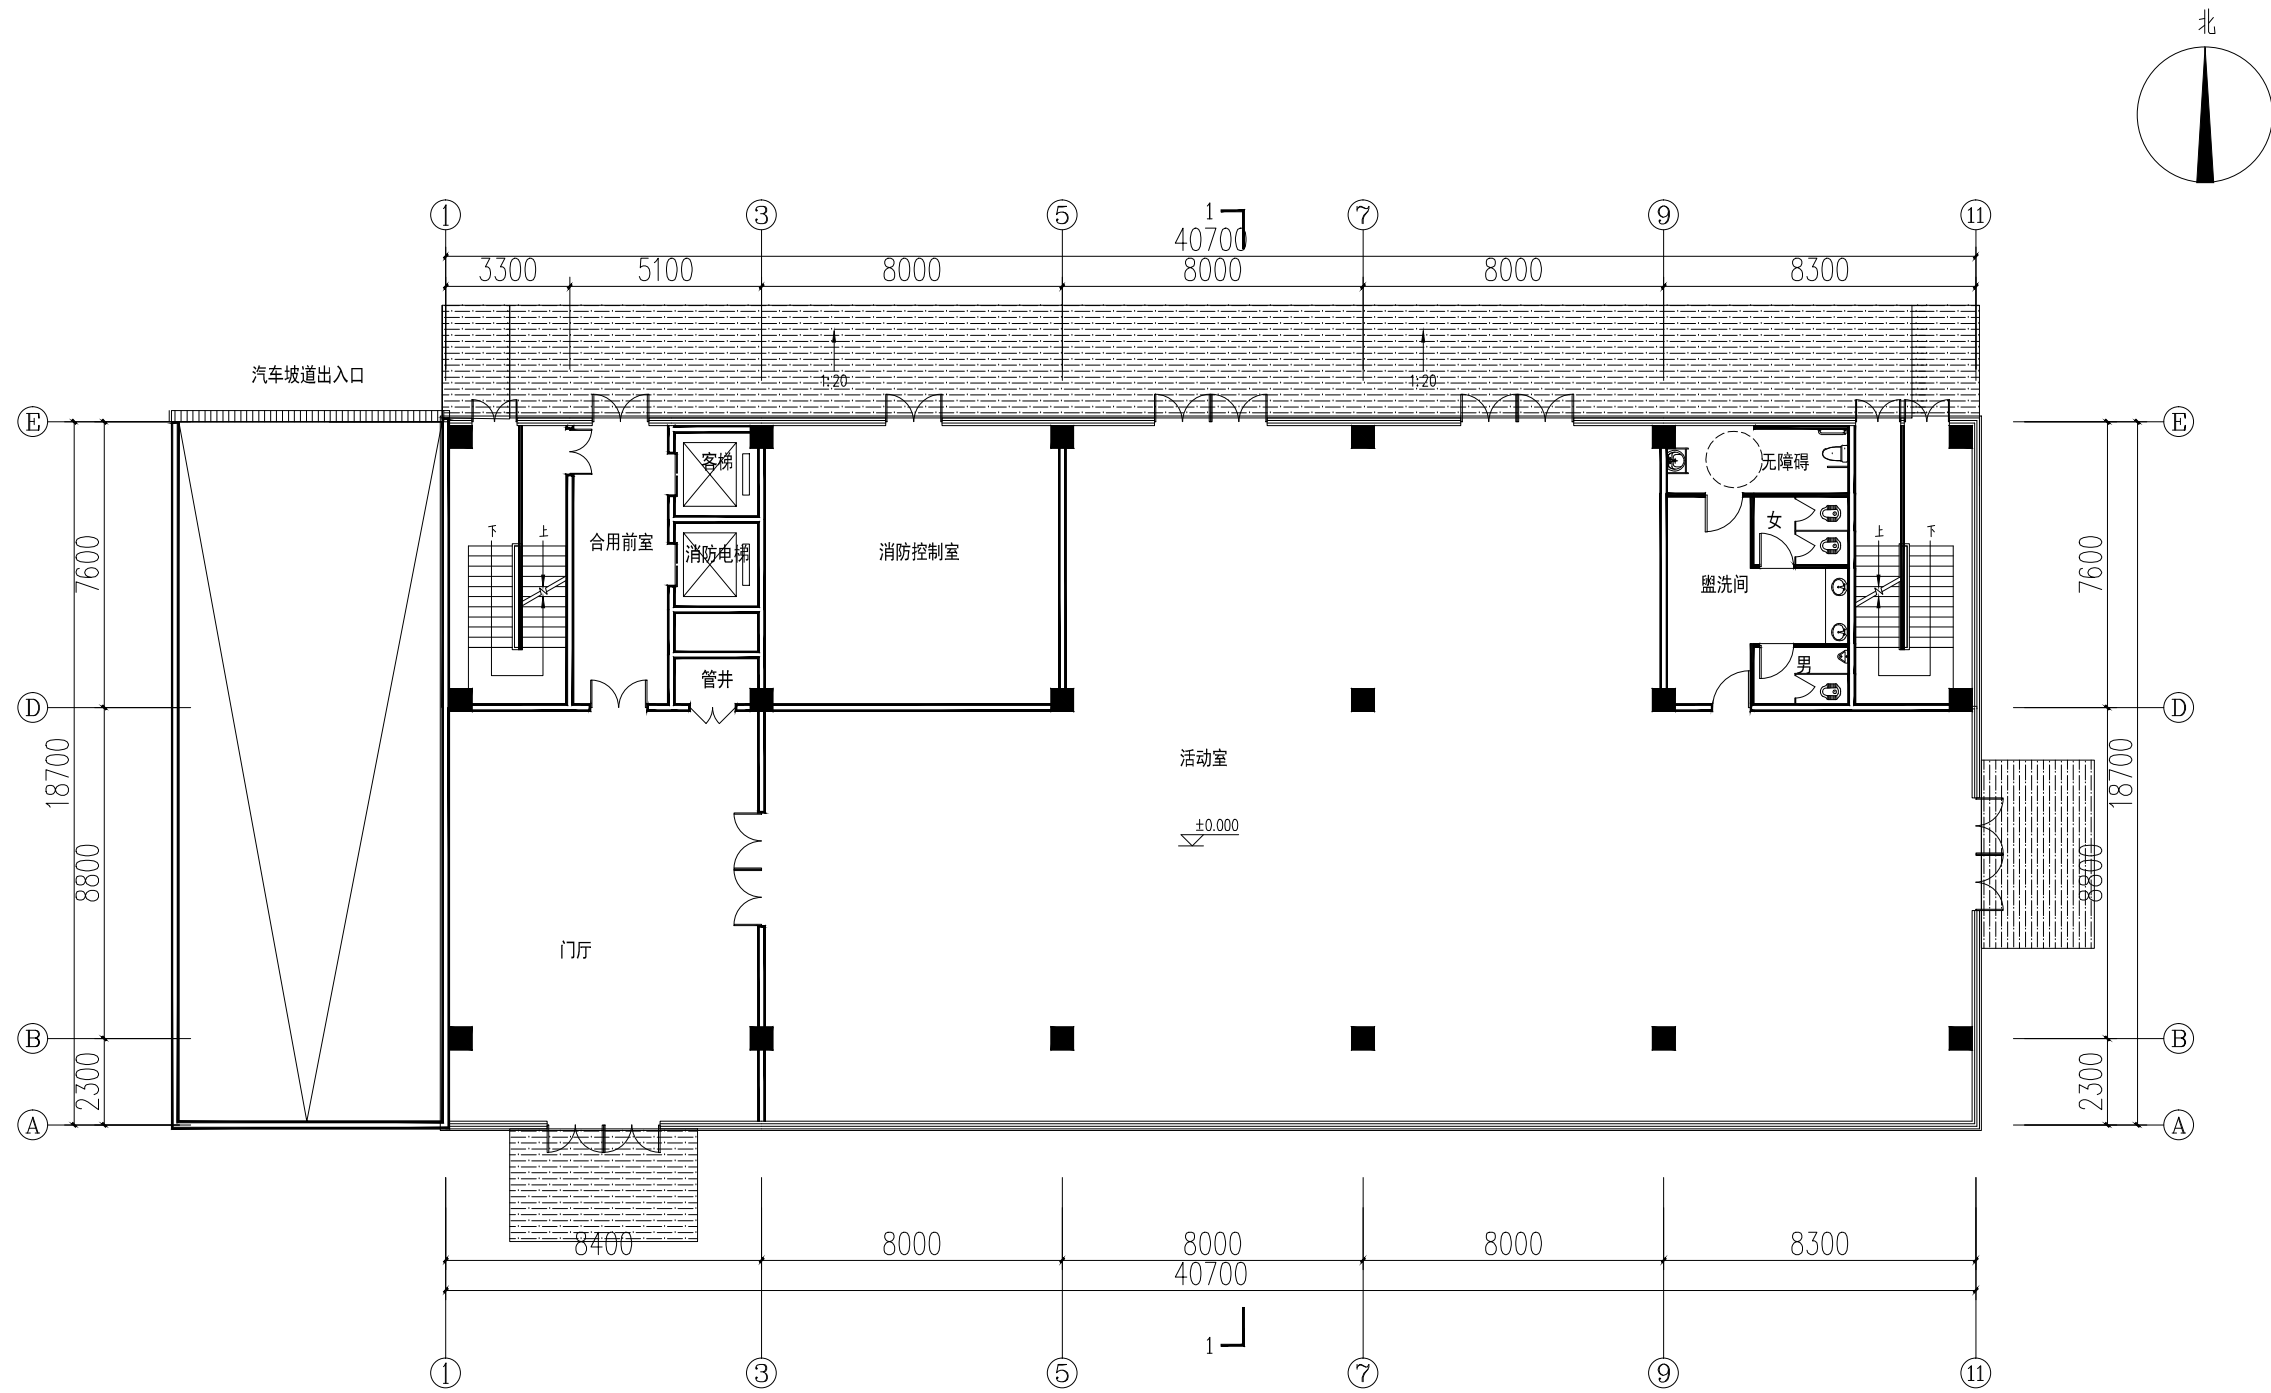


一层平面图

3#倒班宿舍

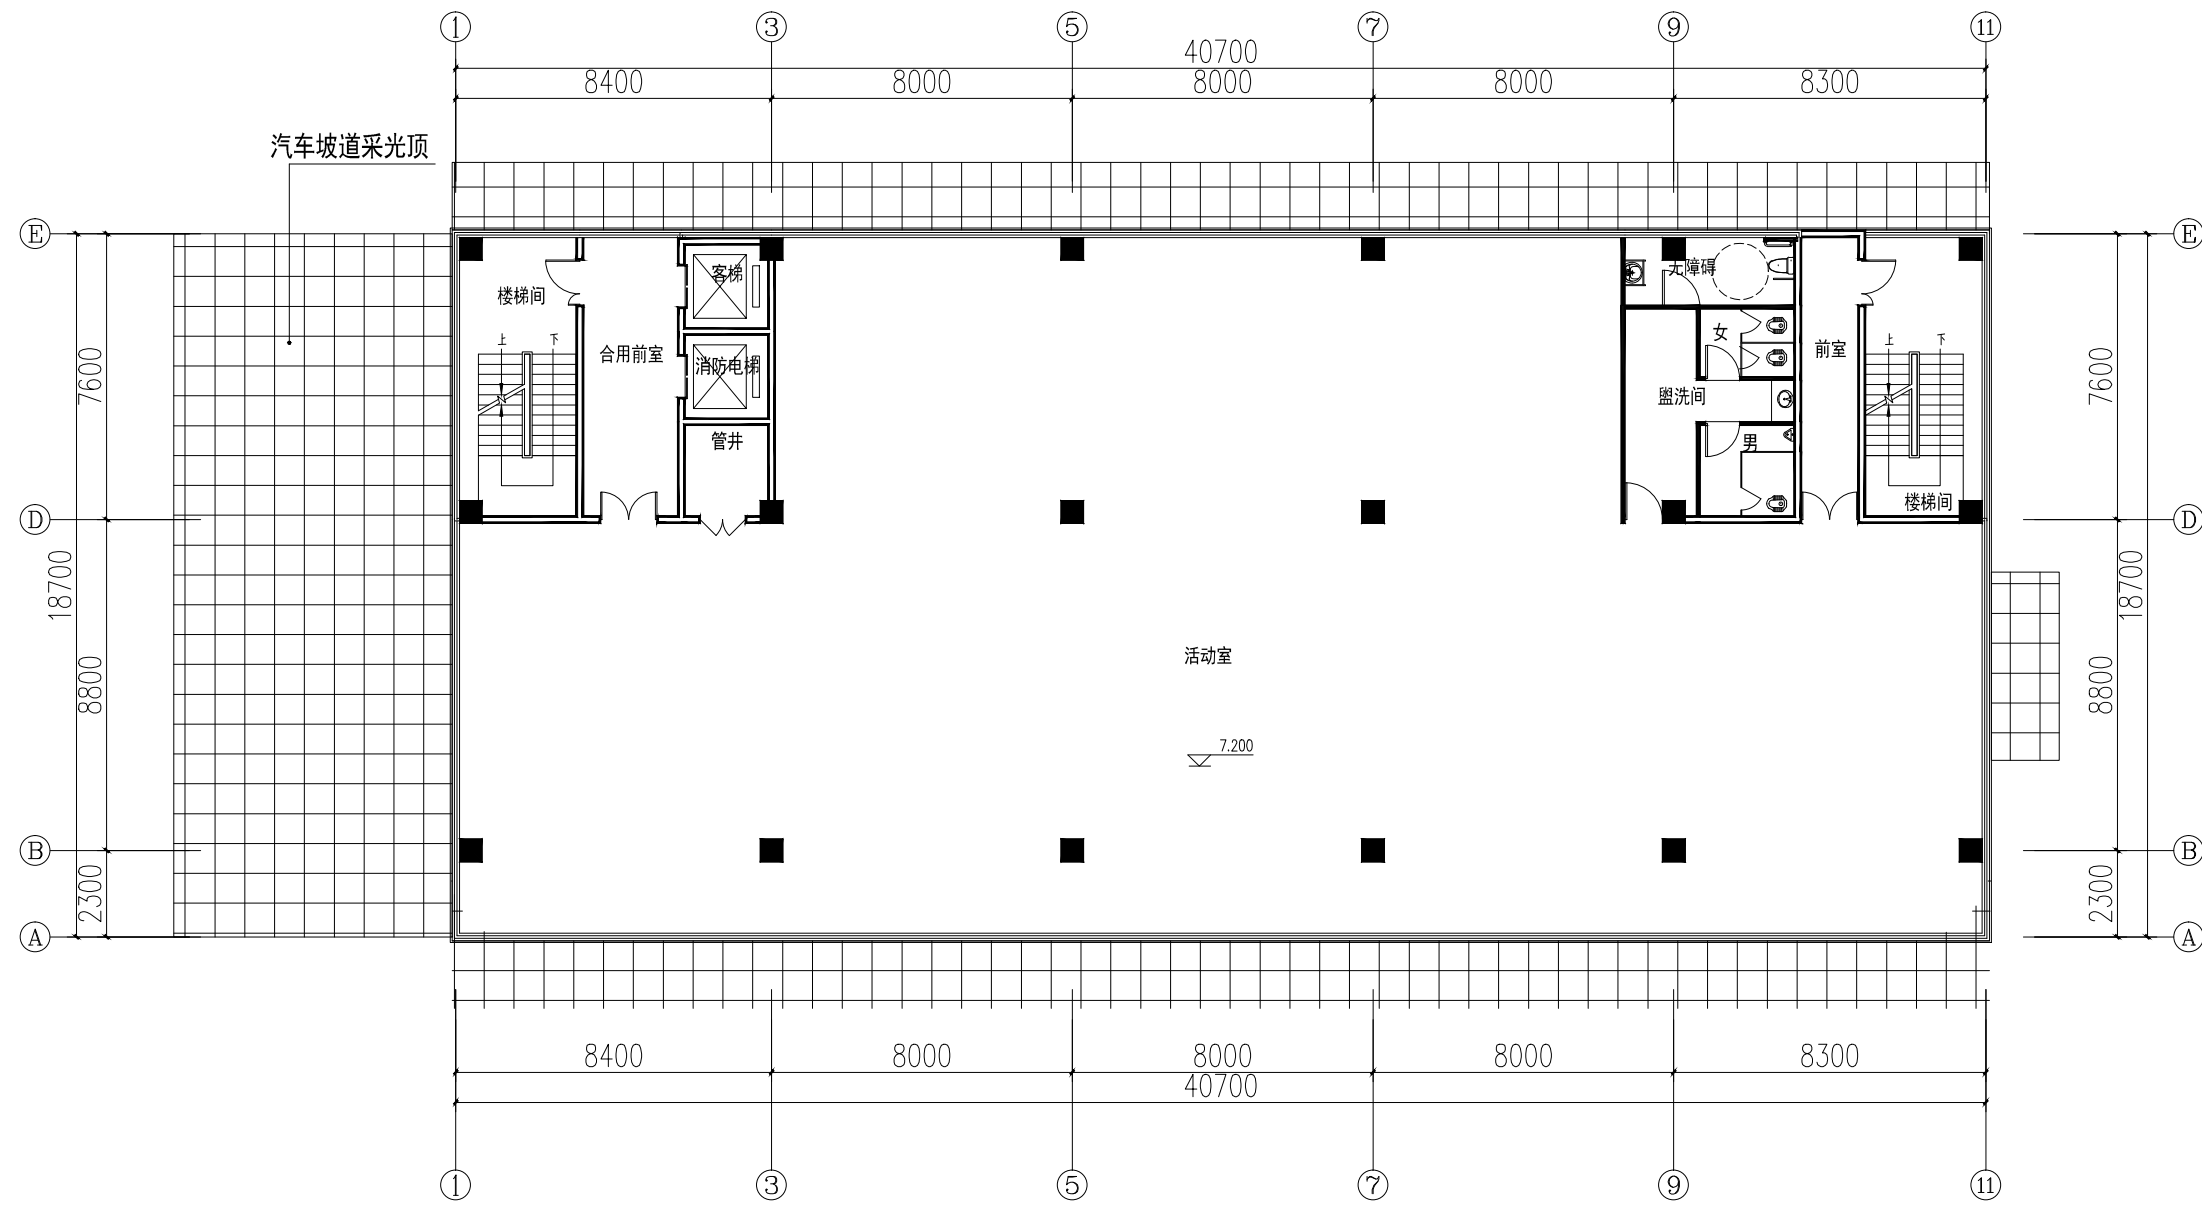

二层平面图


3#倒班宿舍

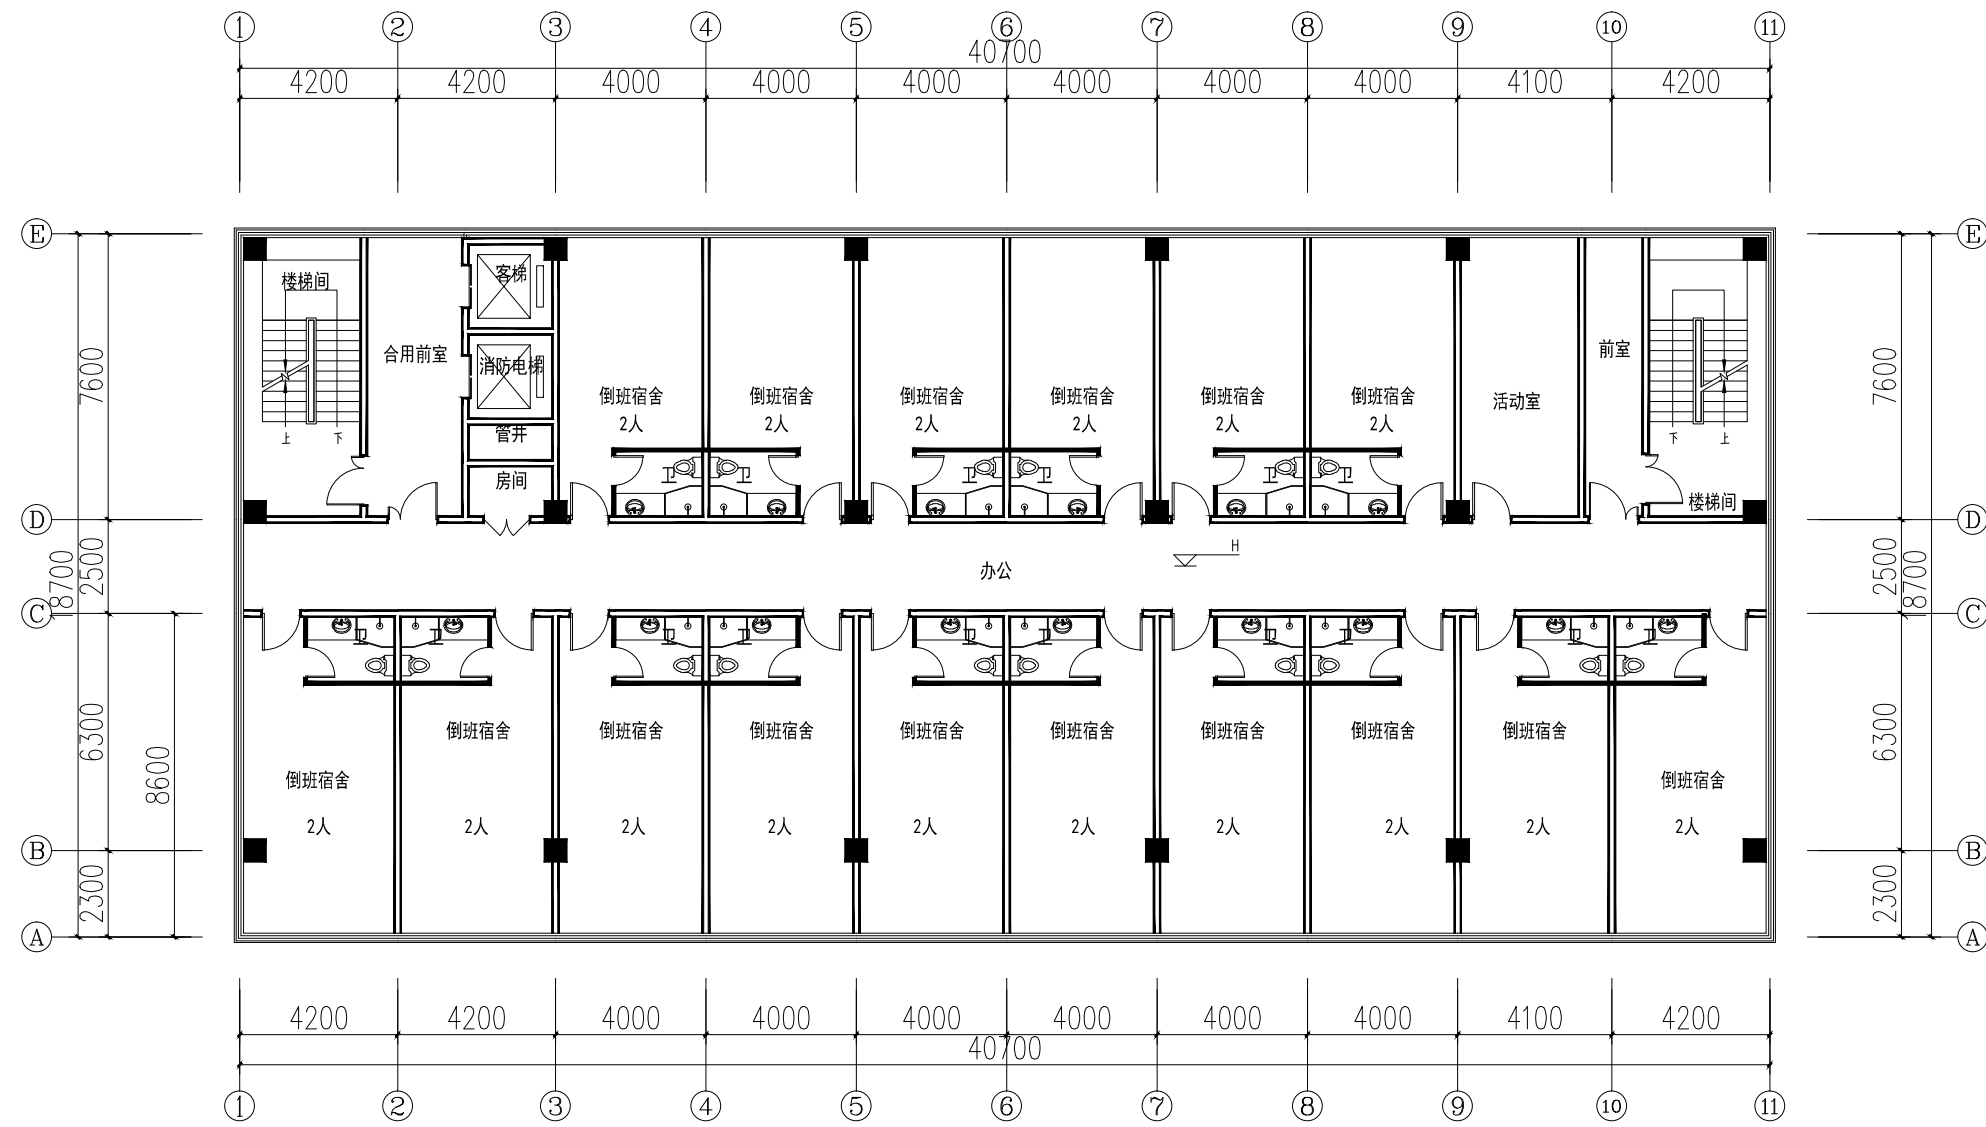


三至八层平面图

29.200 (8F)
 25.700 (7F)
 22.200 (6F)
 18.700 (5F)
 15.200 (4F)
 H=11.700 (3F)

3#倒班宿舍


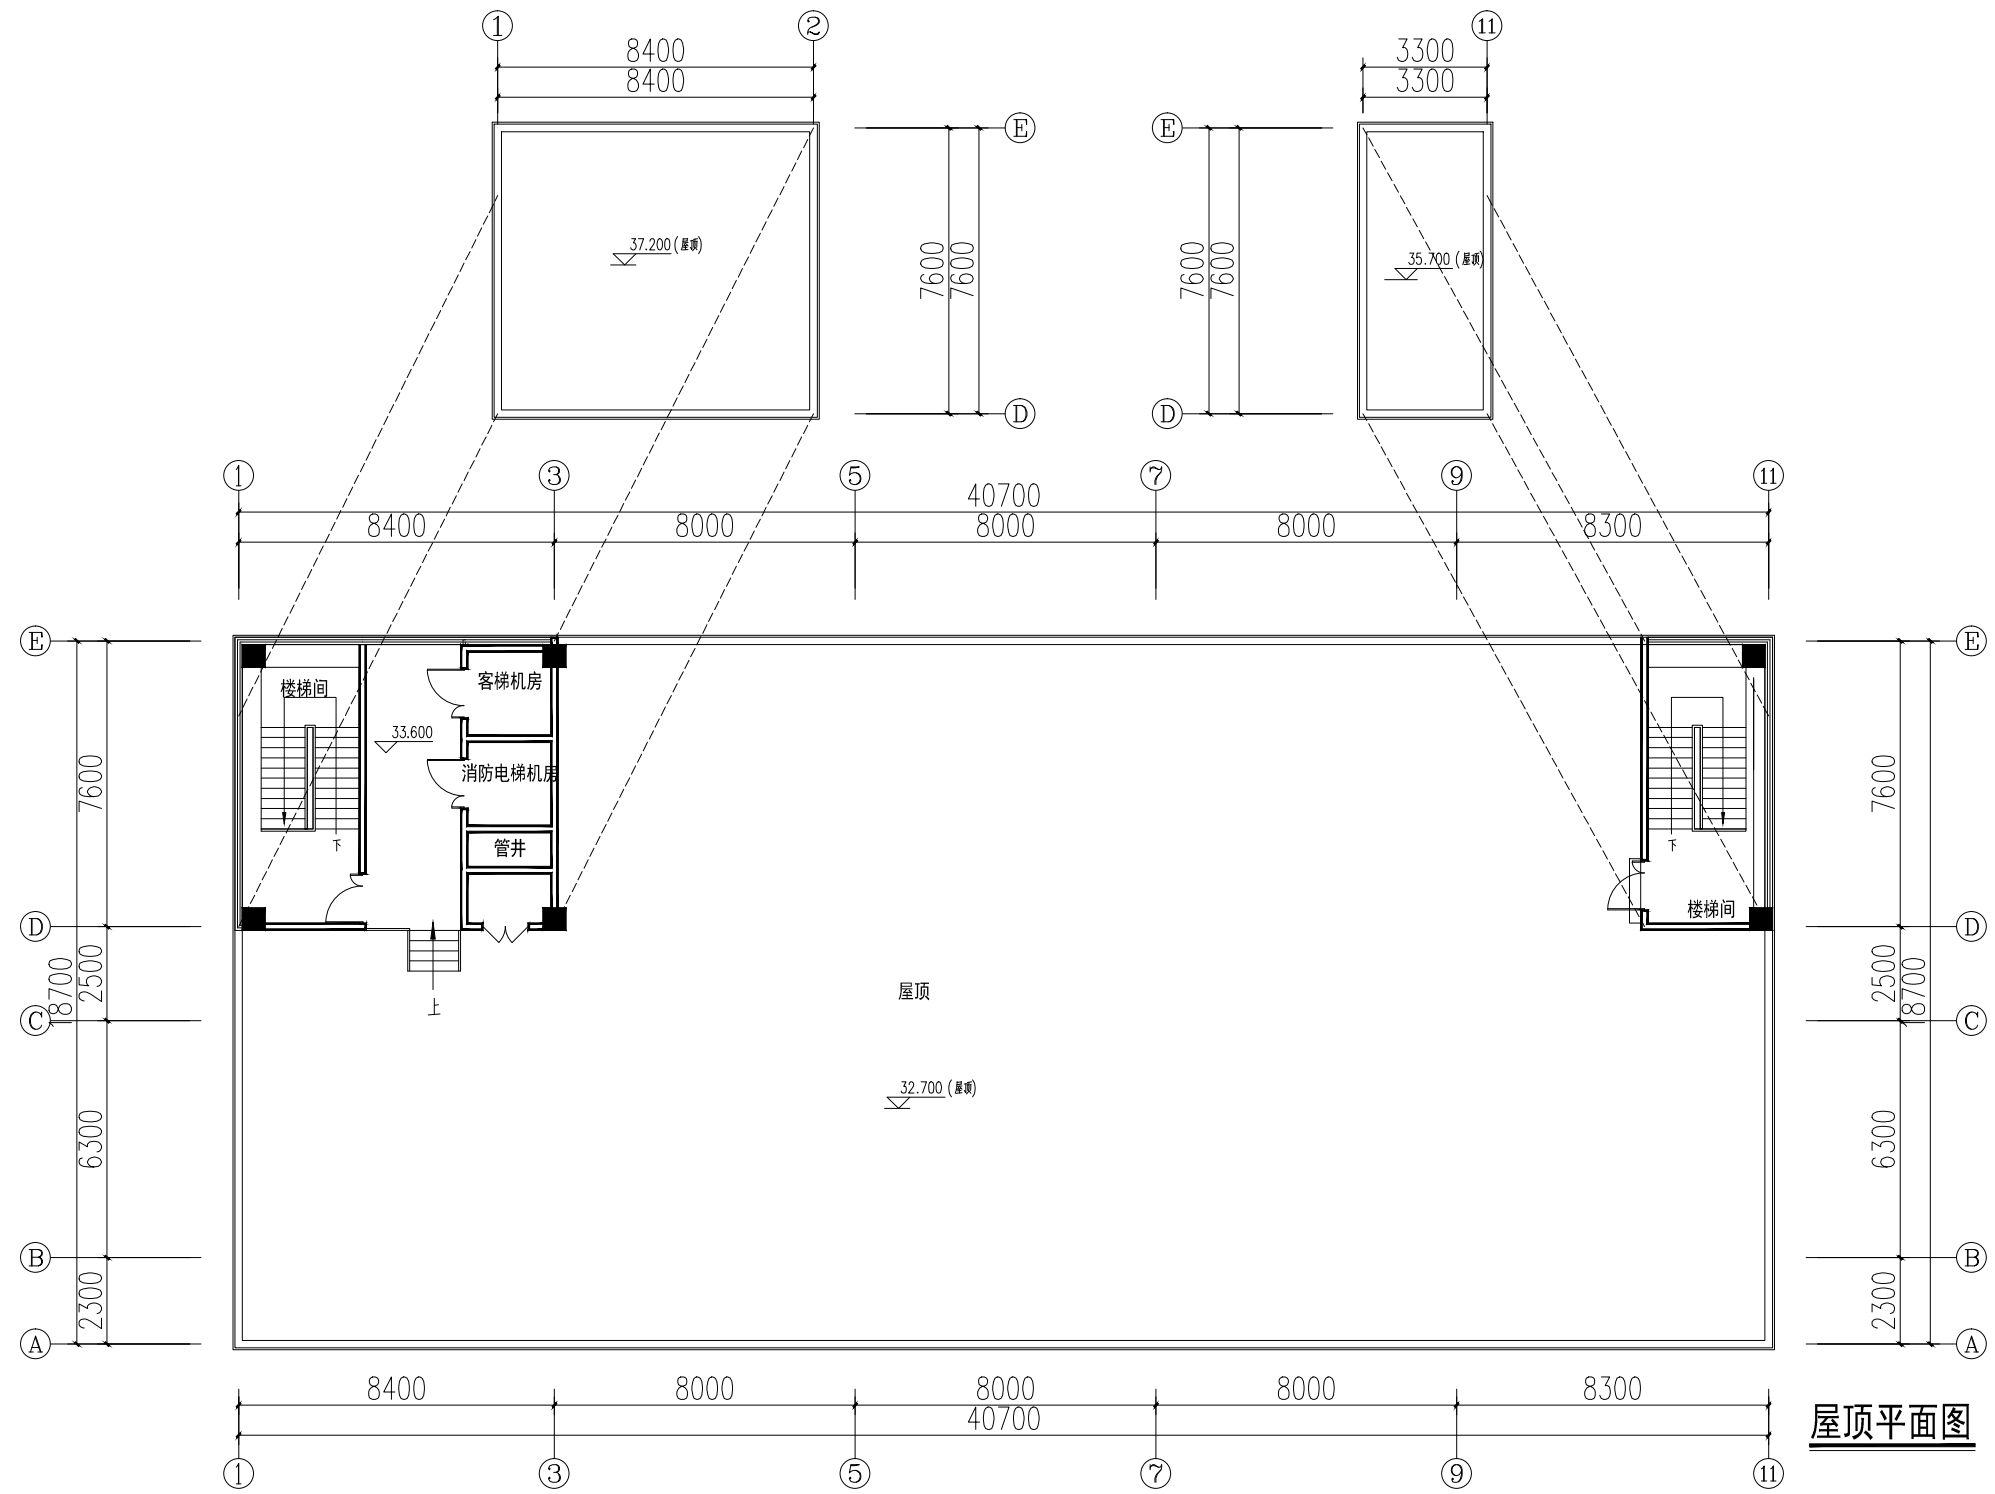


3#倒班宿舍

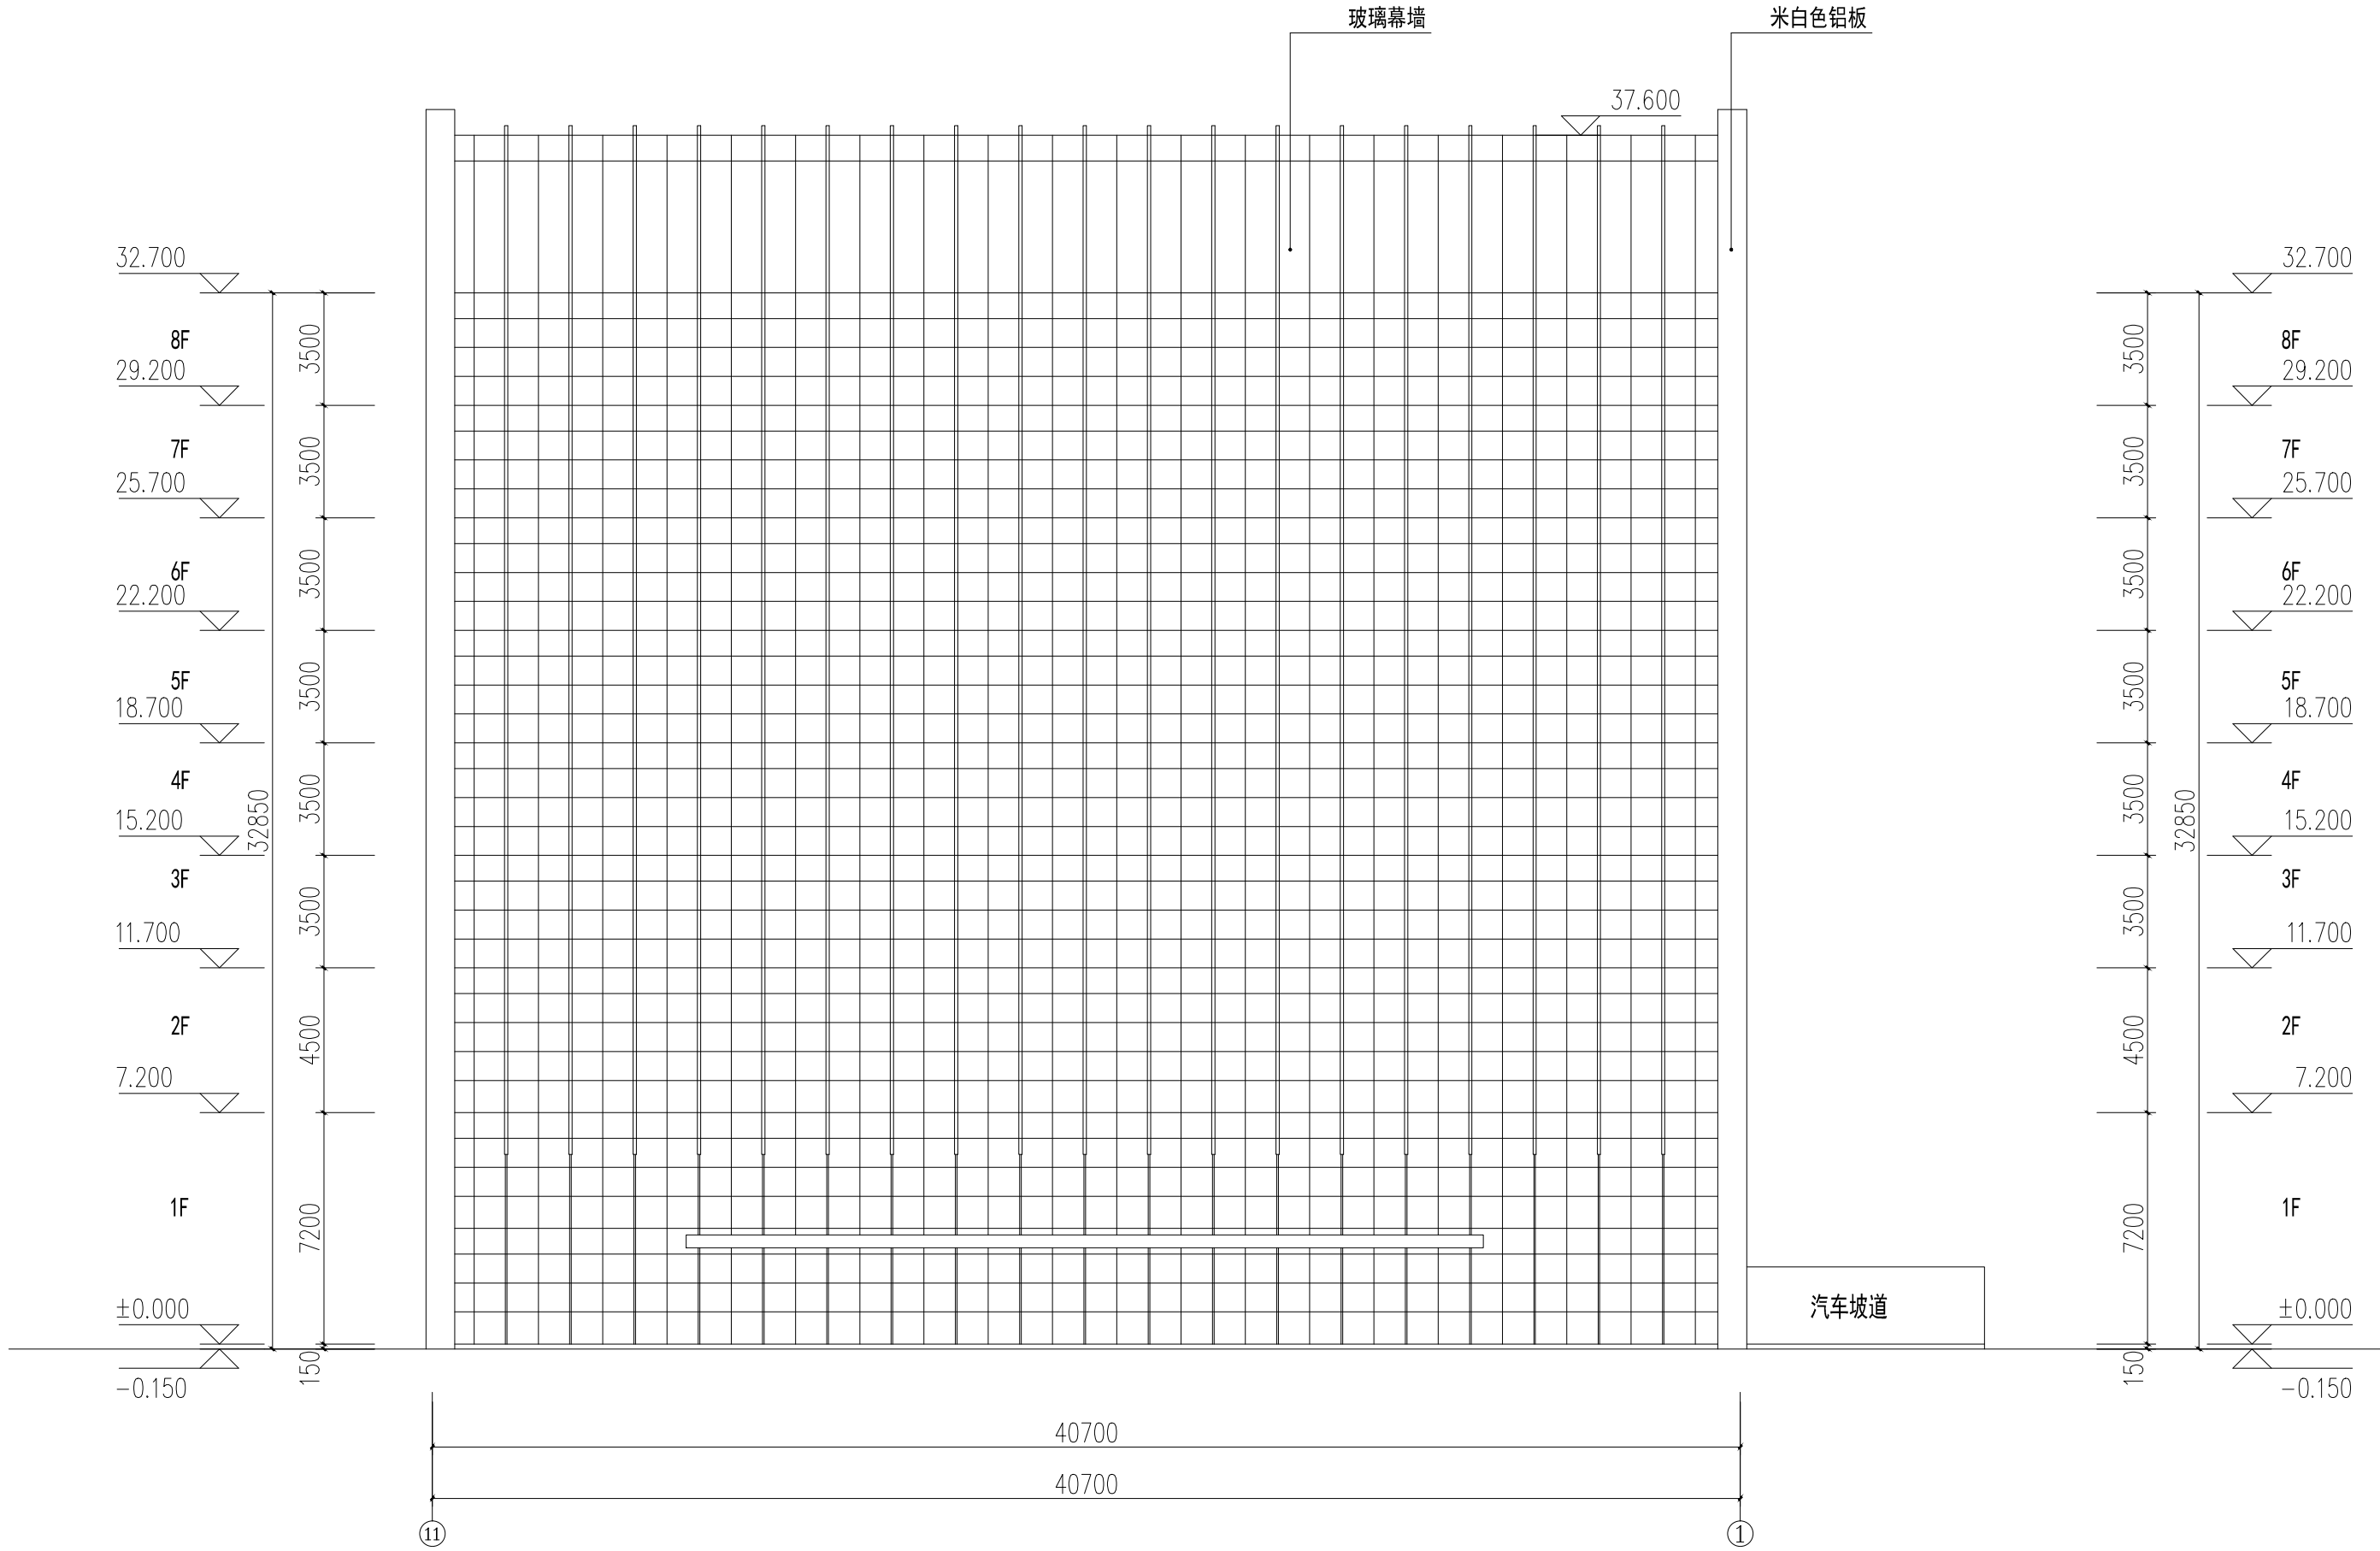

北立面图

3#倒班宿舍

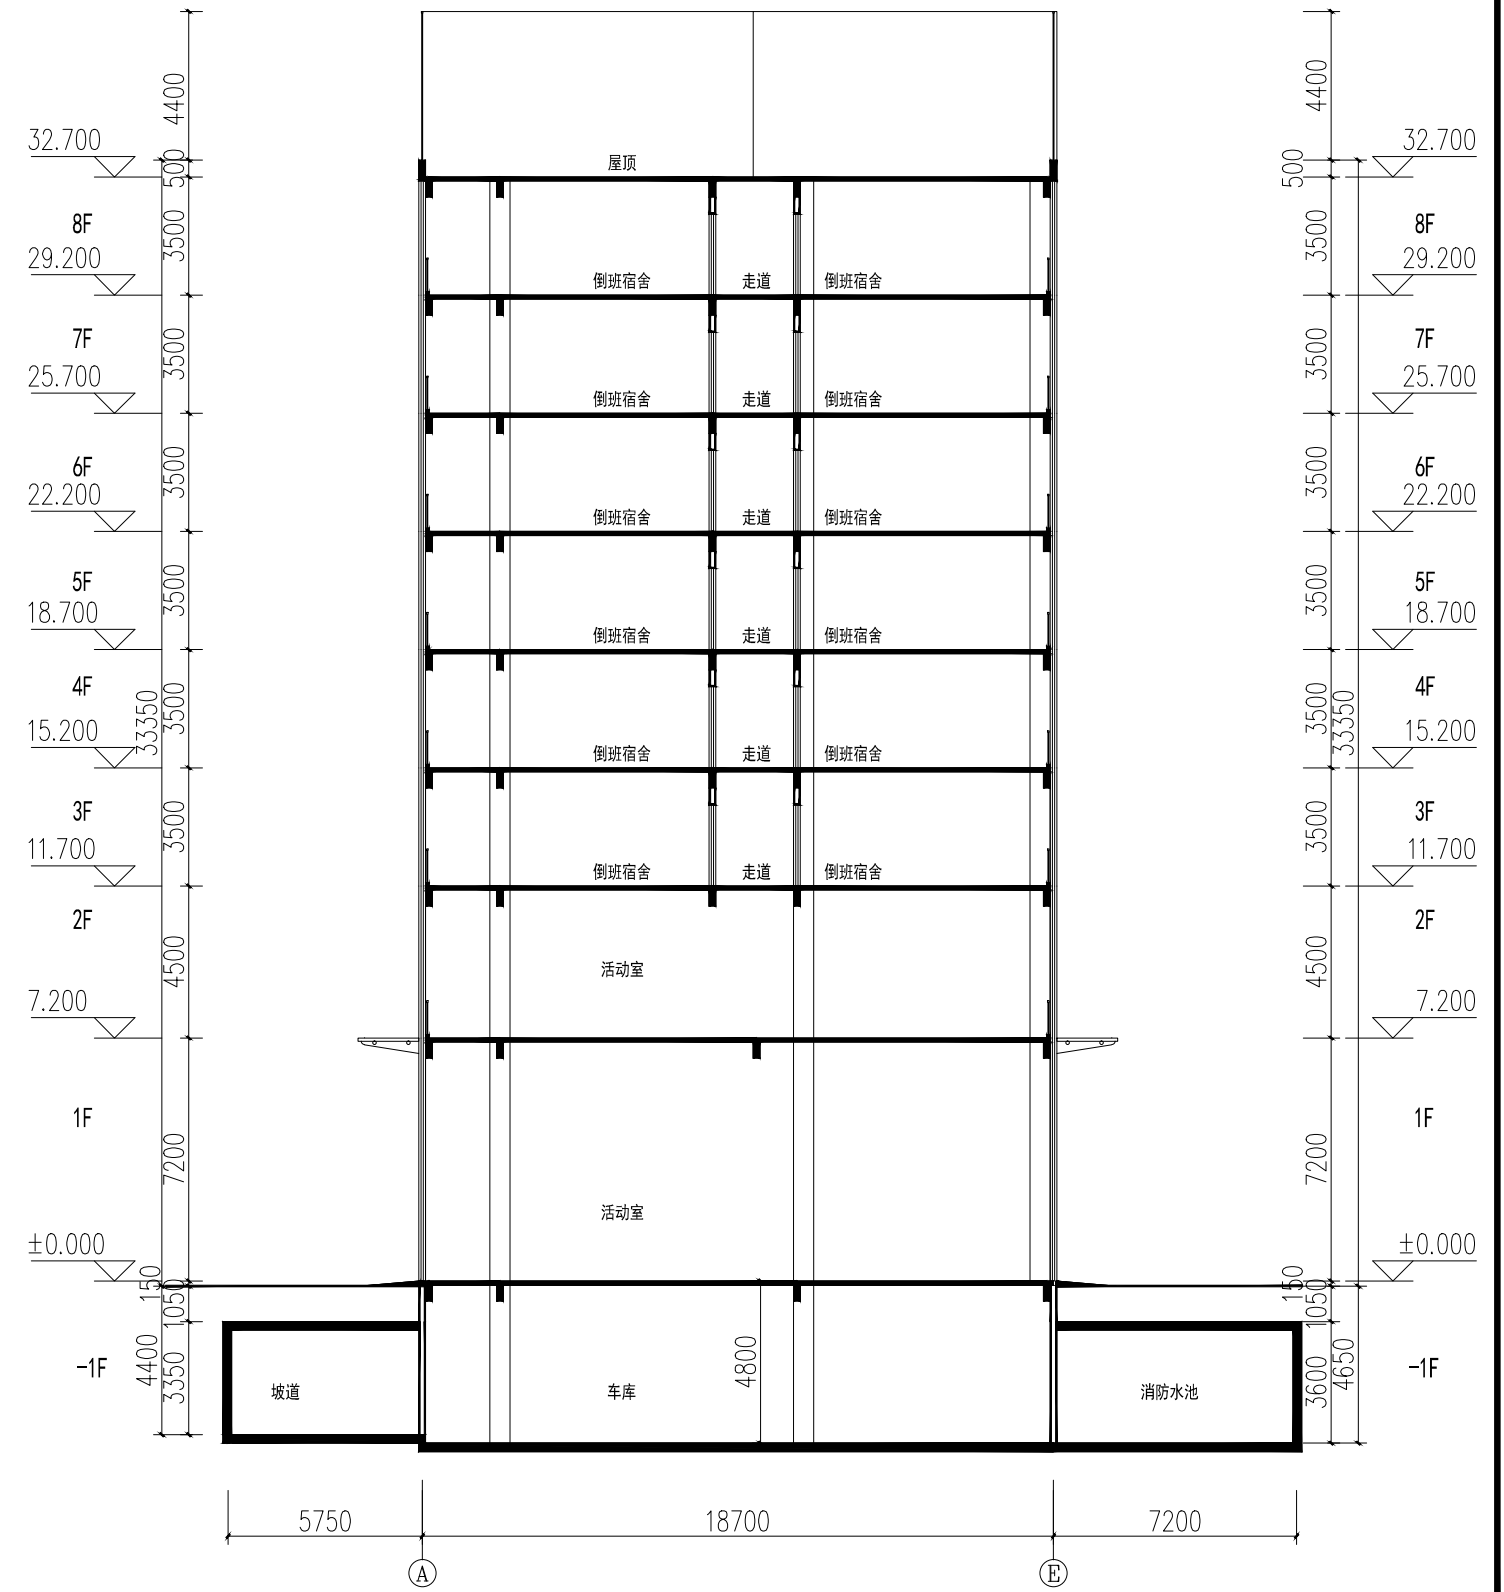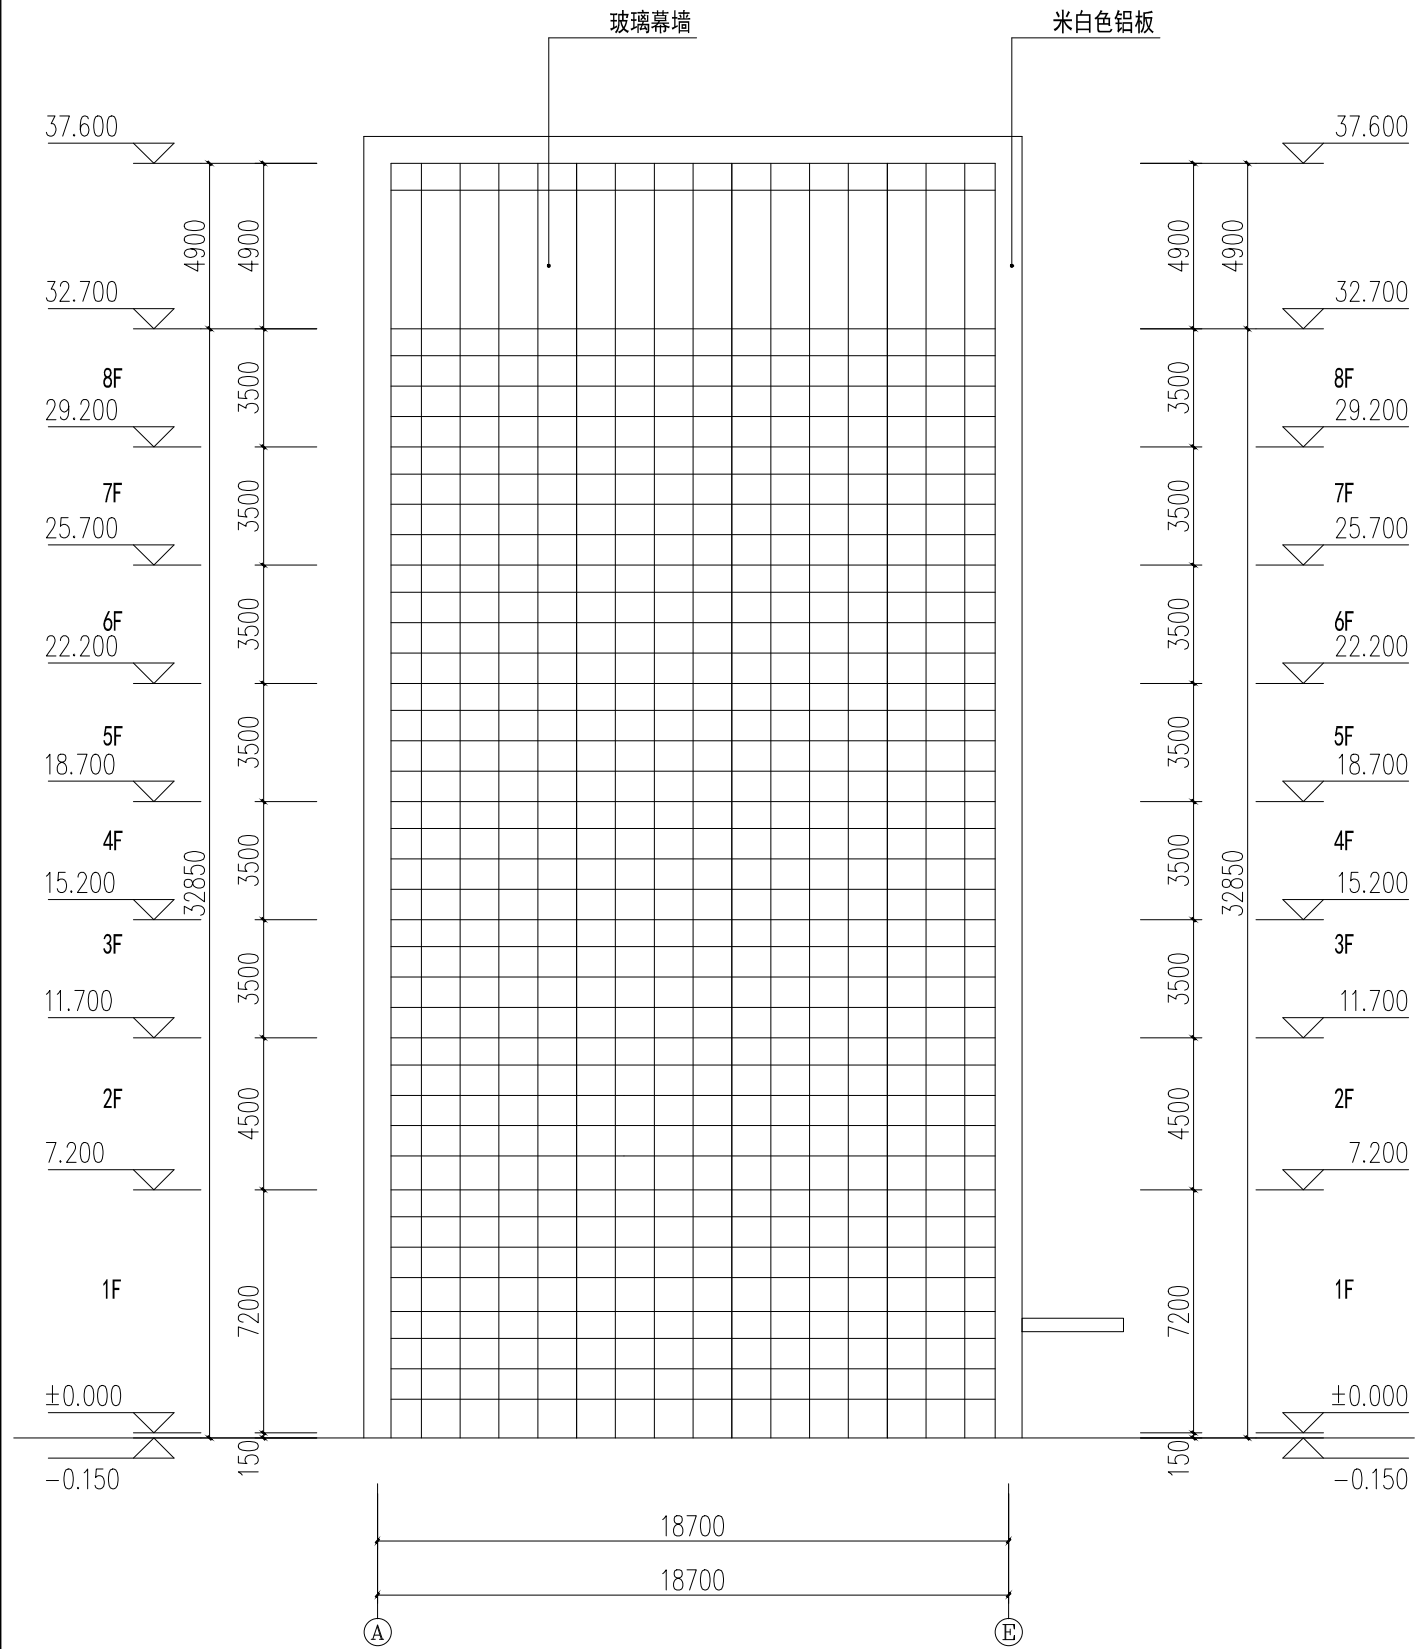

东立面图

1-1剖面图 1:100