



钢制家具制造车间
 厂房一层
 (火灾危险性丁类)

一层平面图 1:150


本层建筑面积: 10443.69m²
 总建筑面积: 39856.38m²

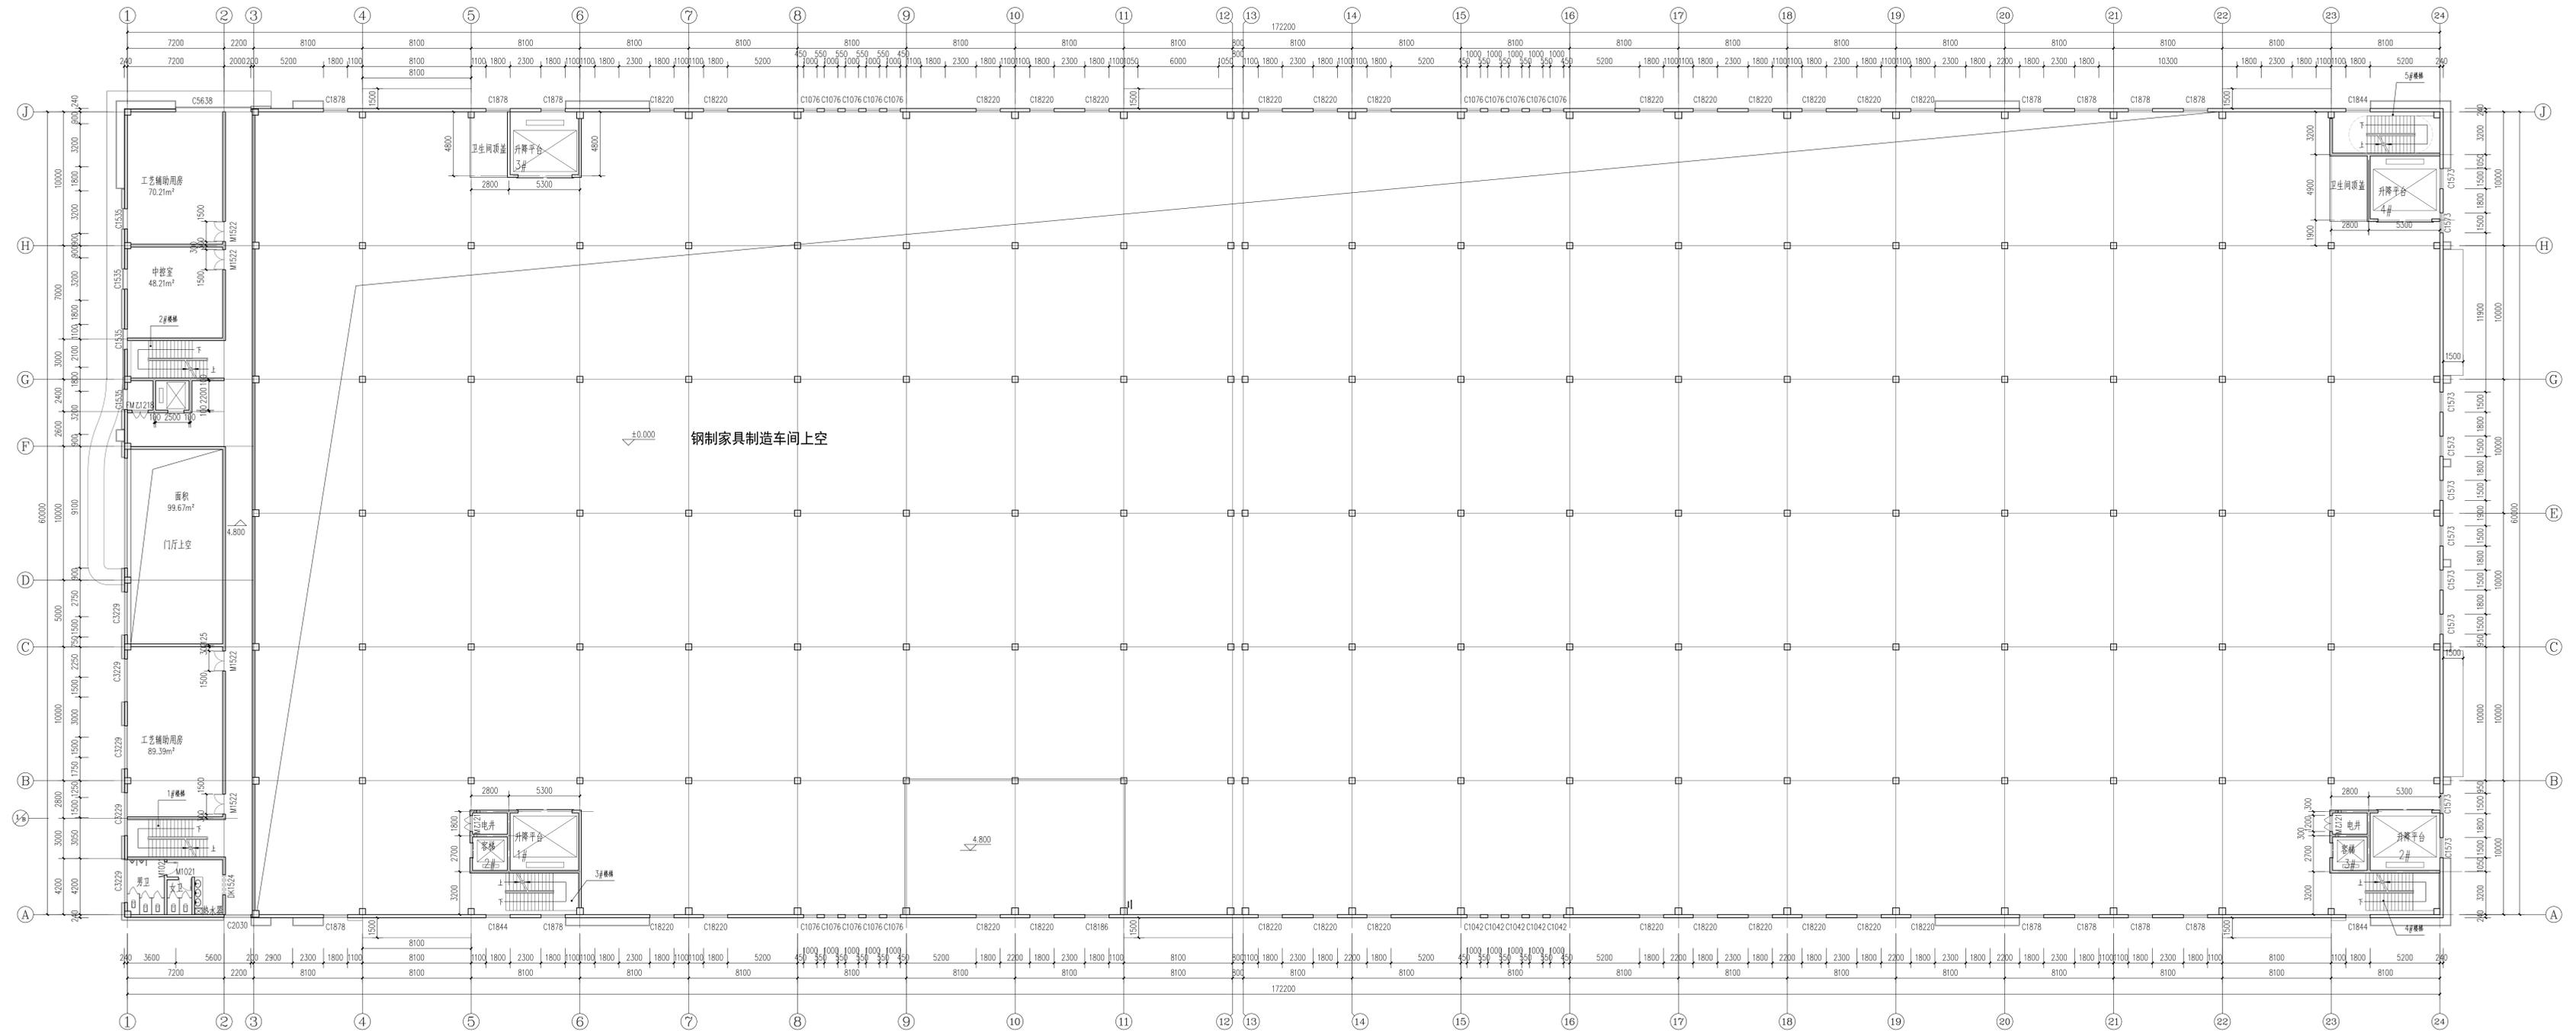


夹层平面图 1:150 本层建筑面积: 483.36m²
 总建筑面积: 39850.81m²

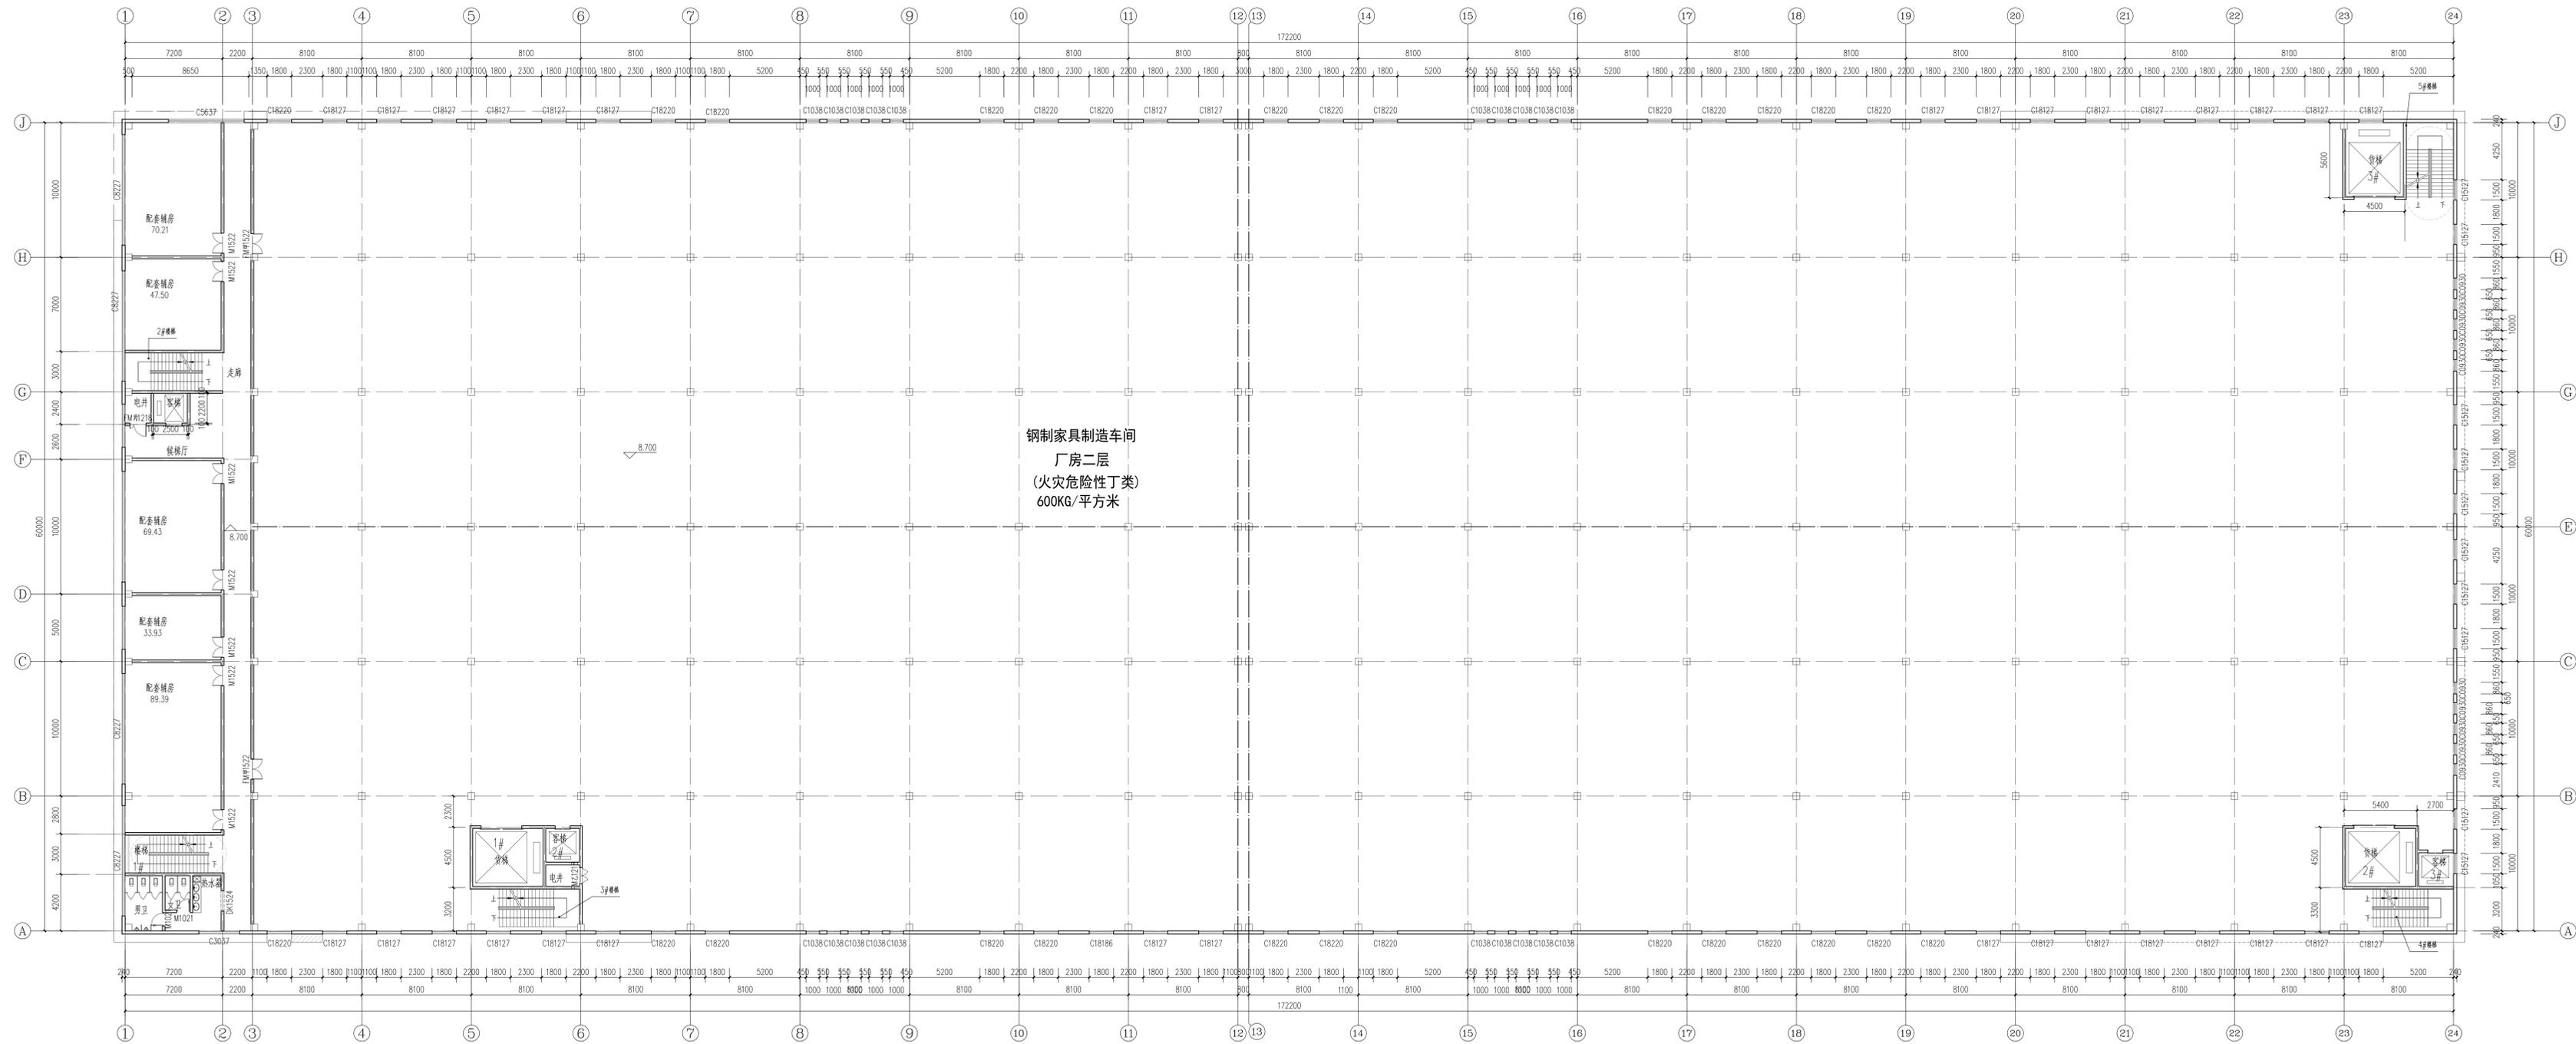

二层平面图 1:150
 本层建筑面积: 10443.69m²
 总建筑面积: 39850.81m²

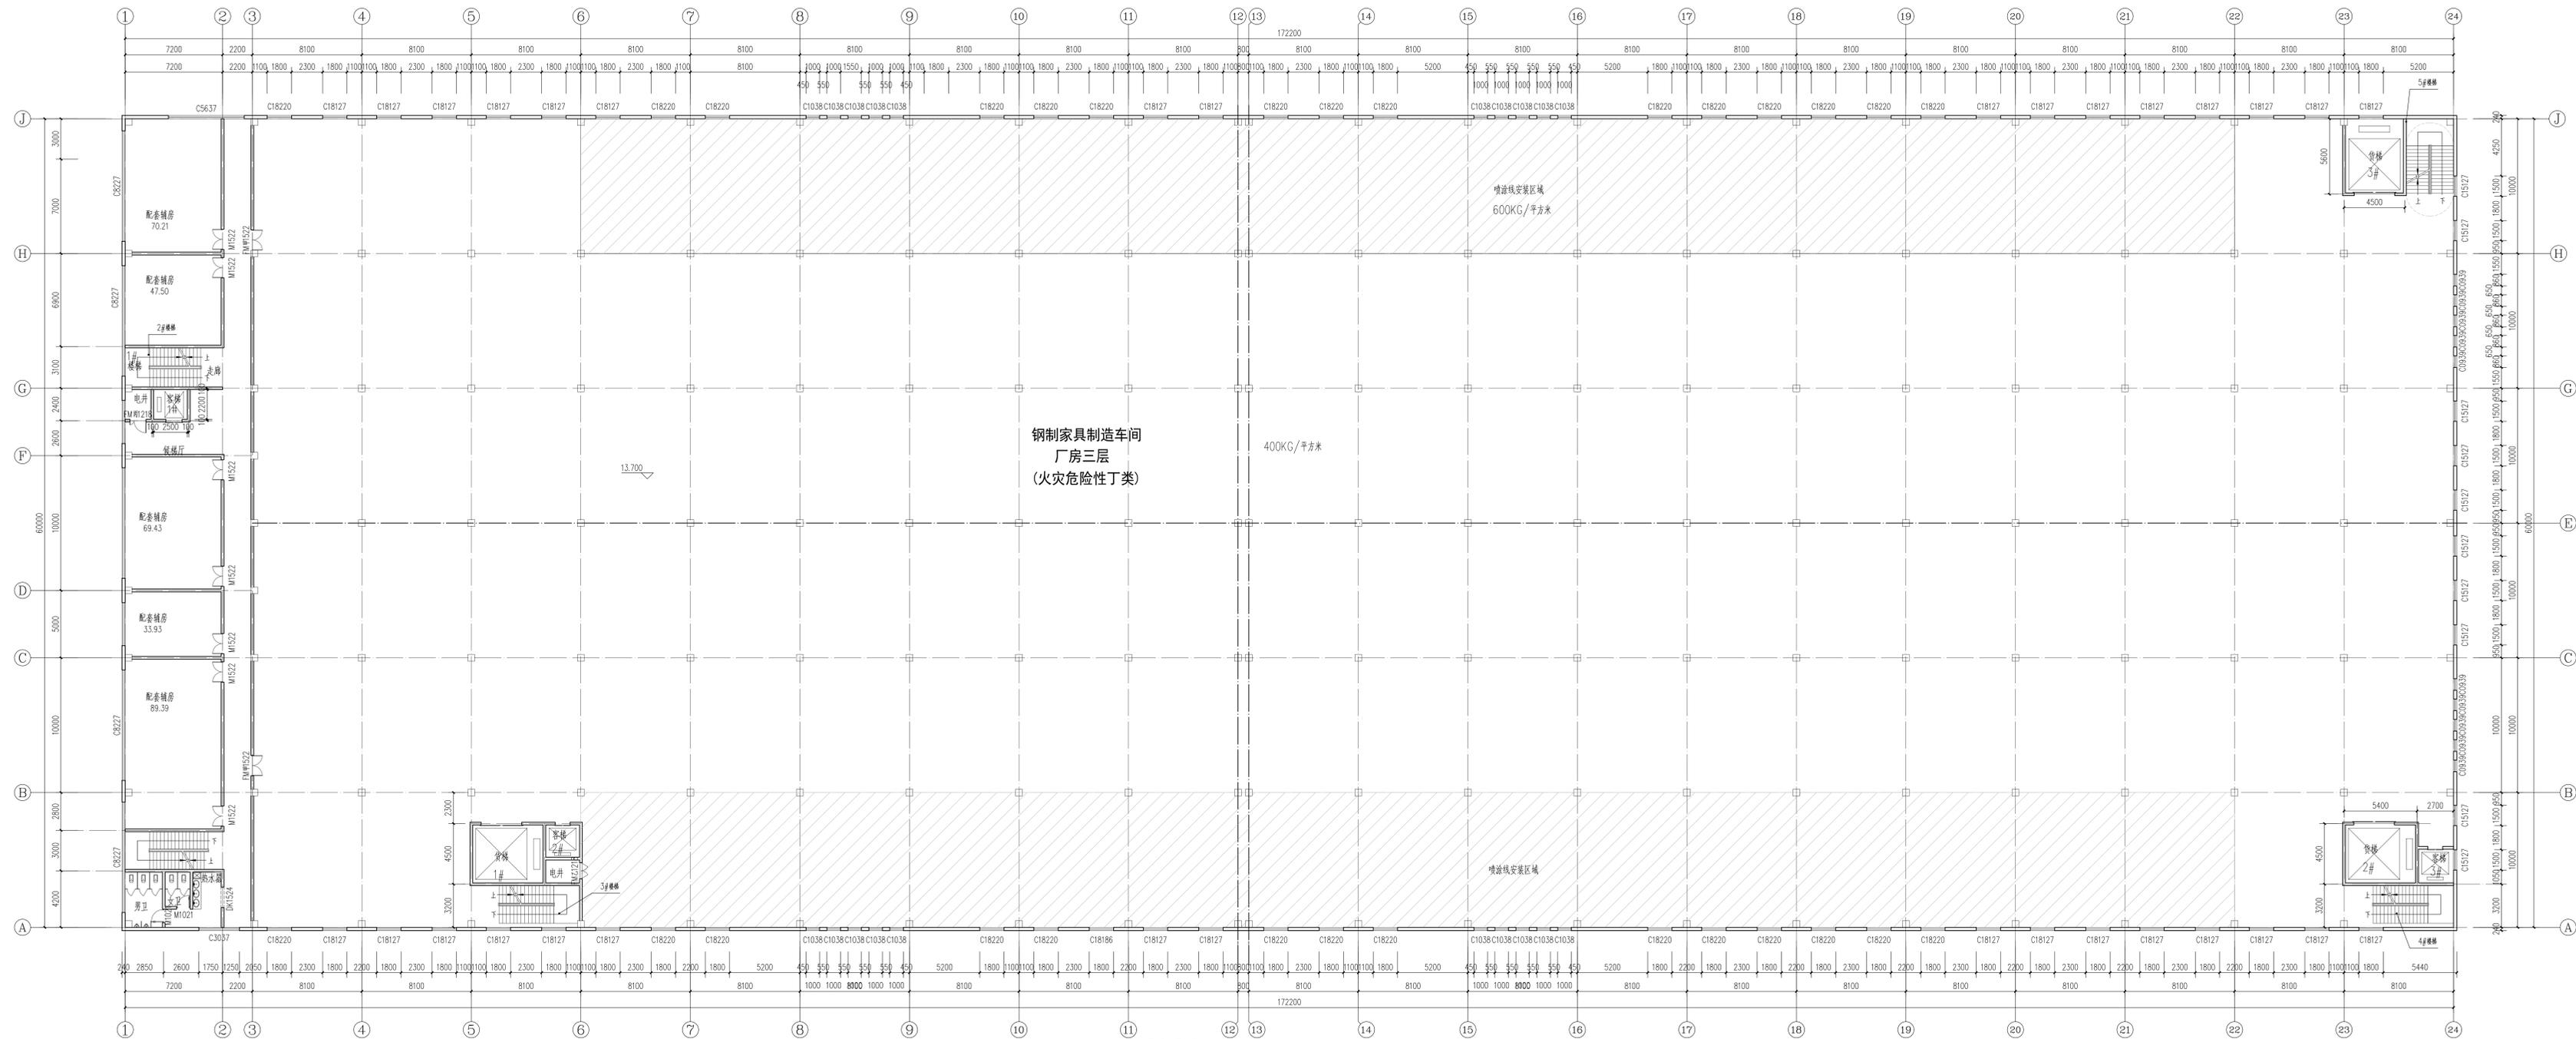


三层平面图 1:150
 本层建筑面积: 10443.69m²
 总建筑面积: 39850.81m²

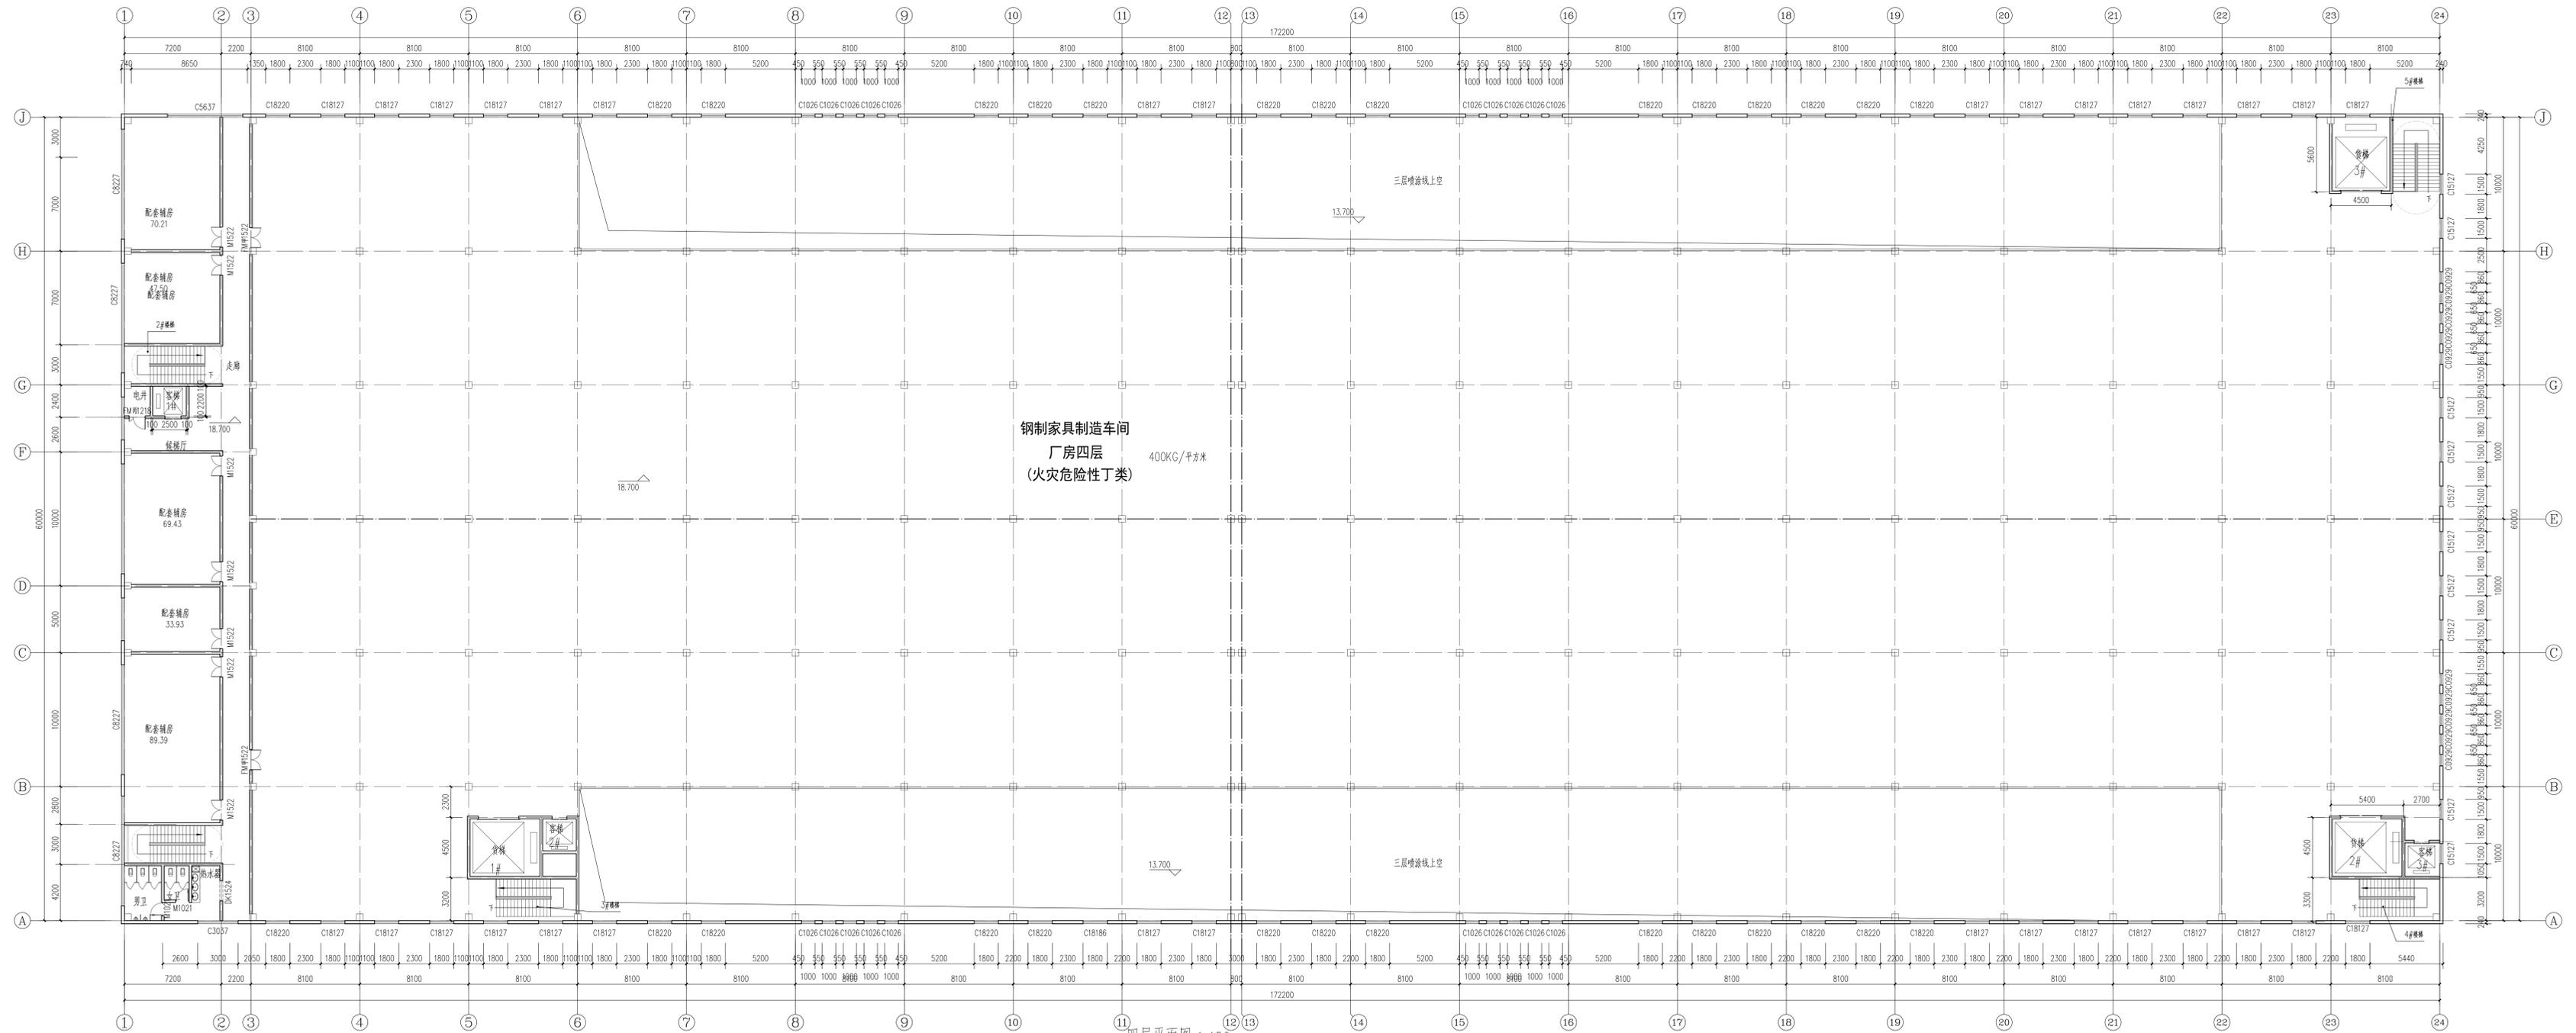

四层平面图 1:150


本层建筑面积: 804.195m²
 总建筑面积: 39850.81m²

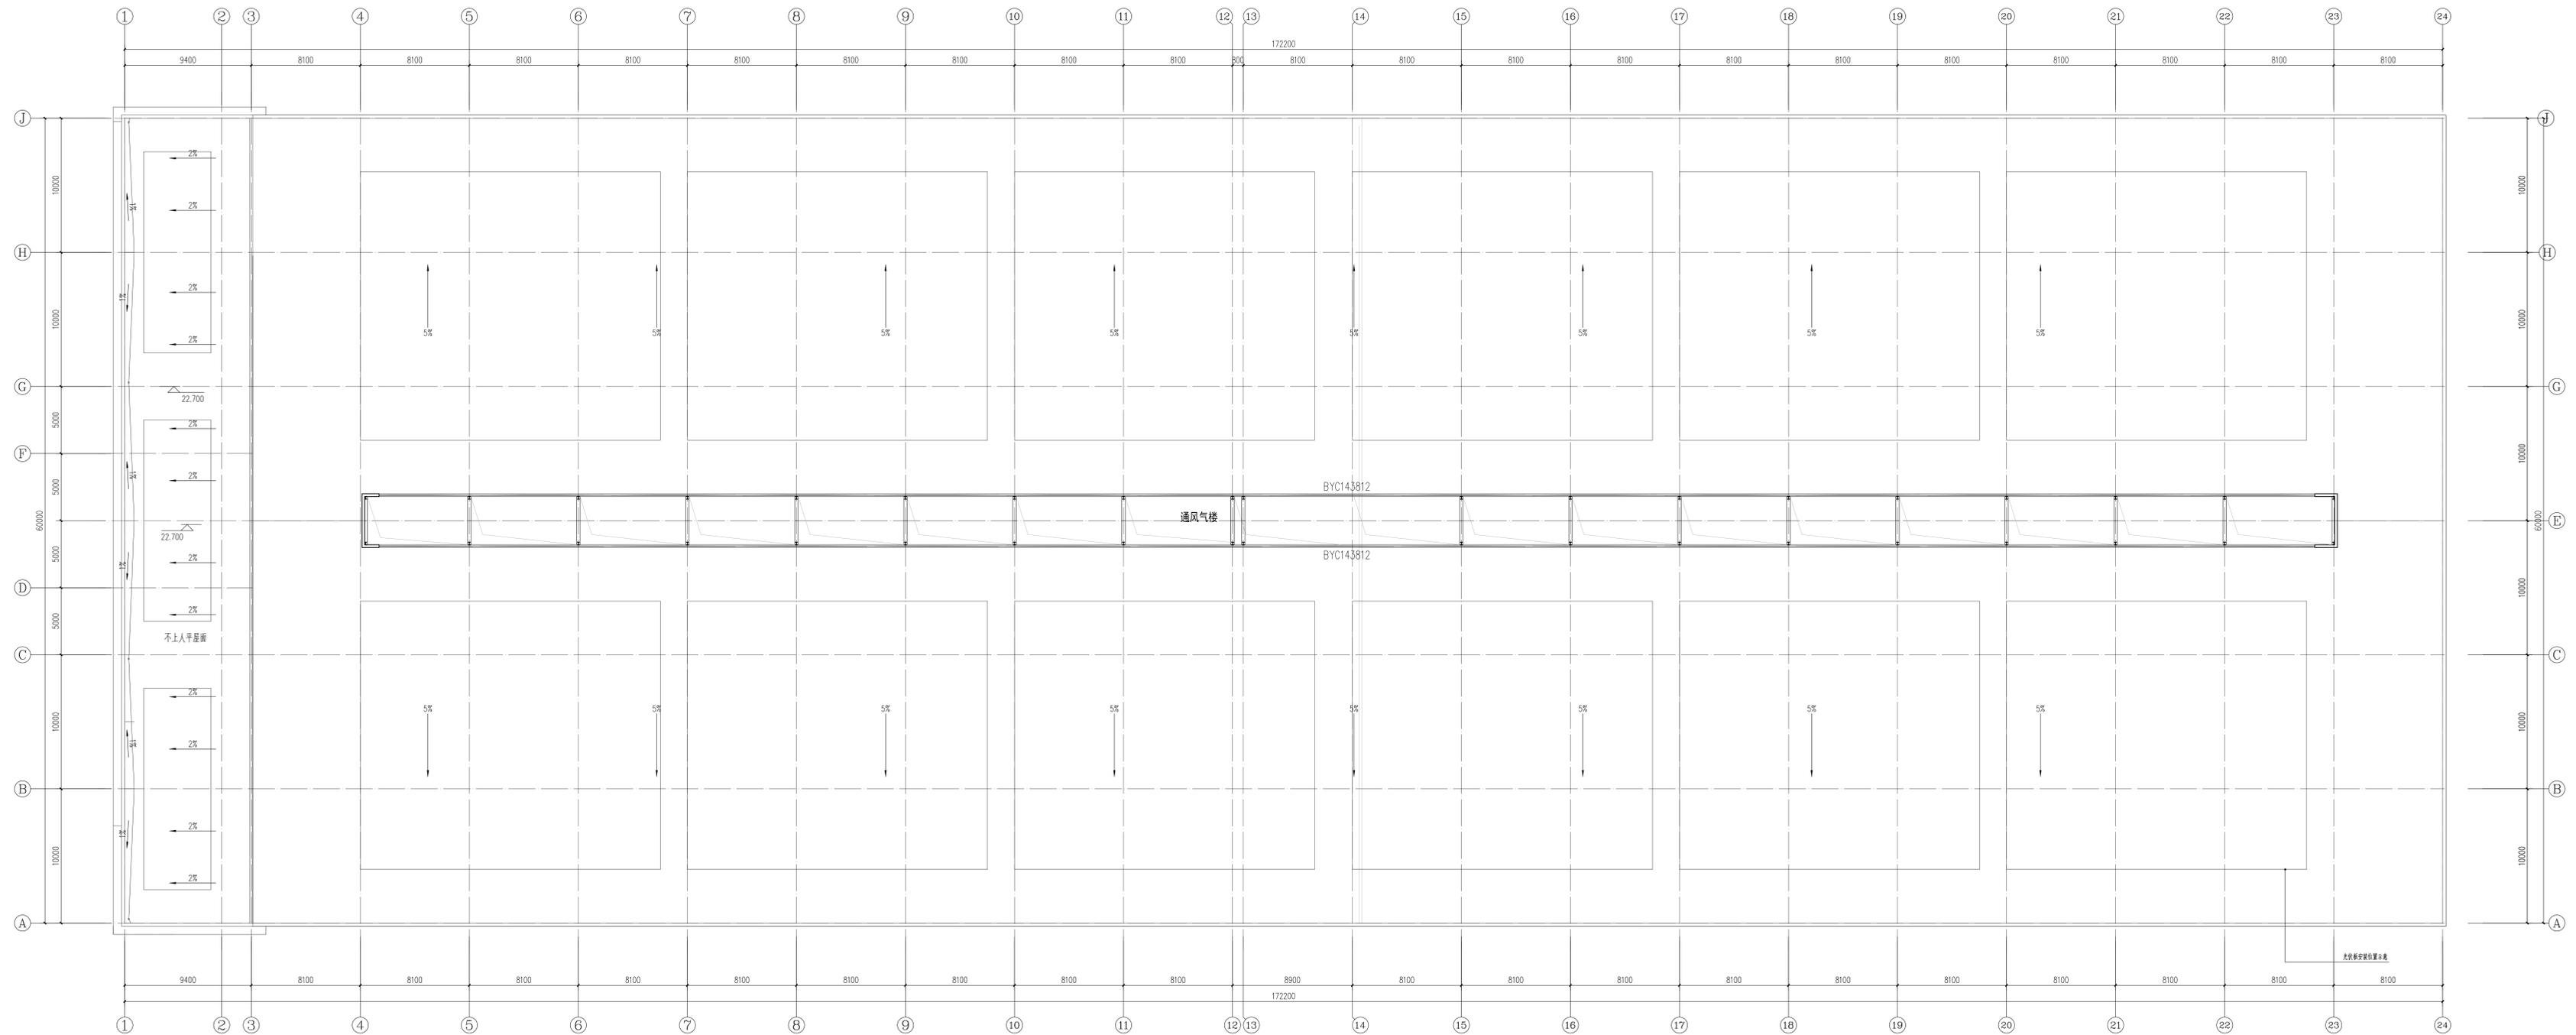


屋顶平面图 1:150




24~①轴立面图 1:150

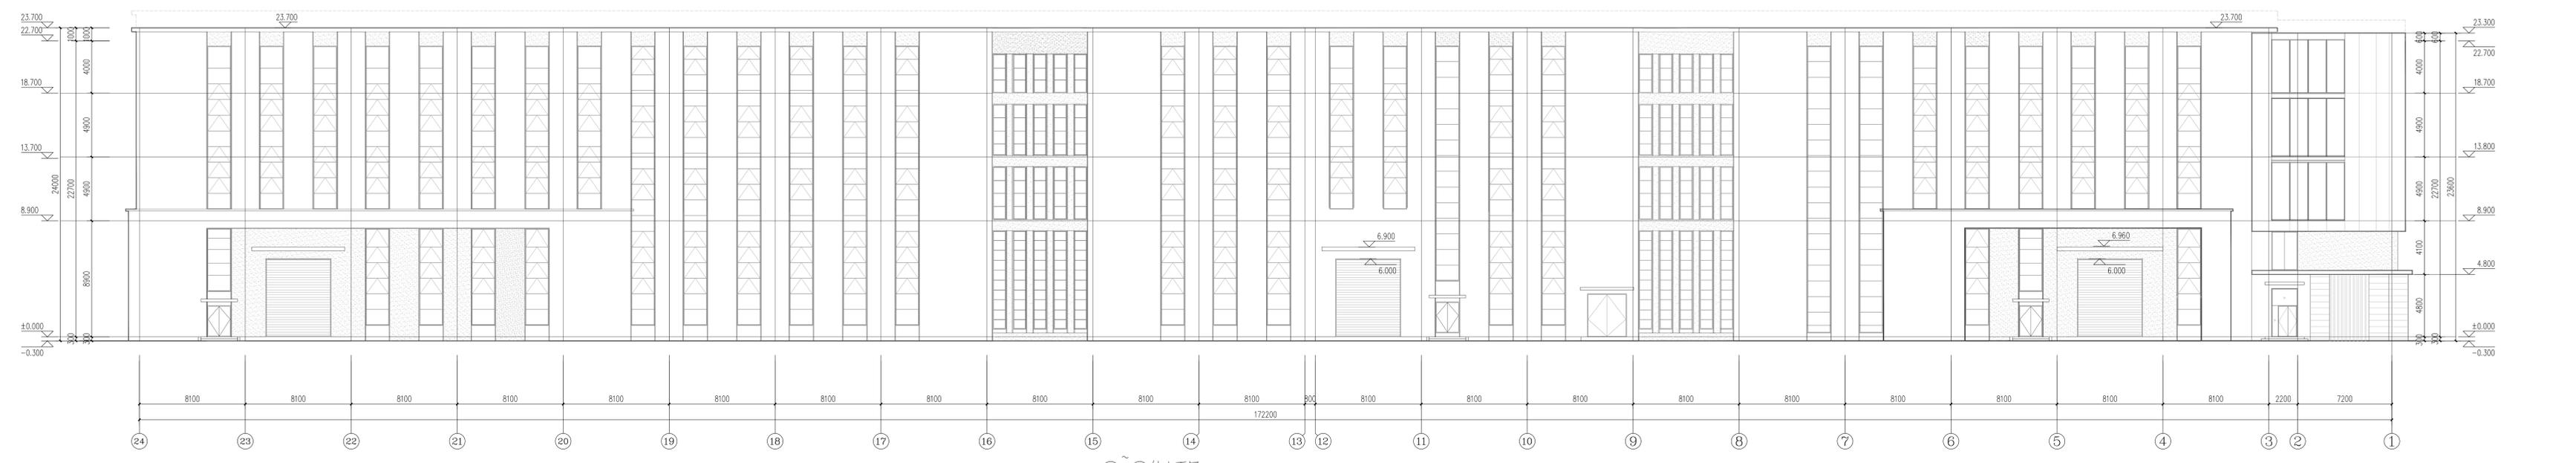


①~24轴立面图 1:150

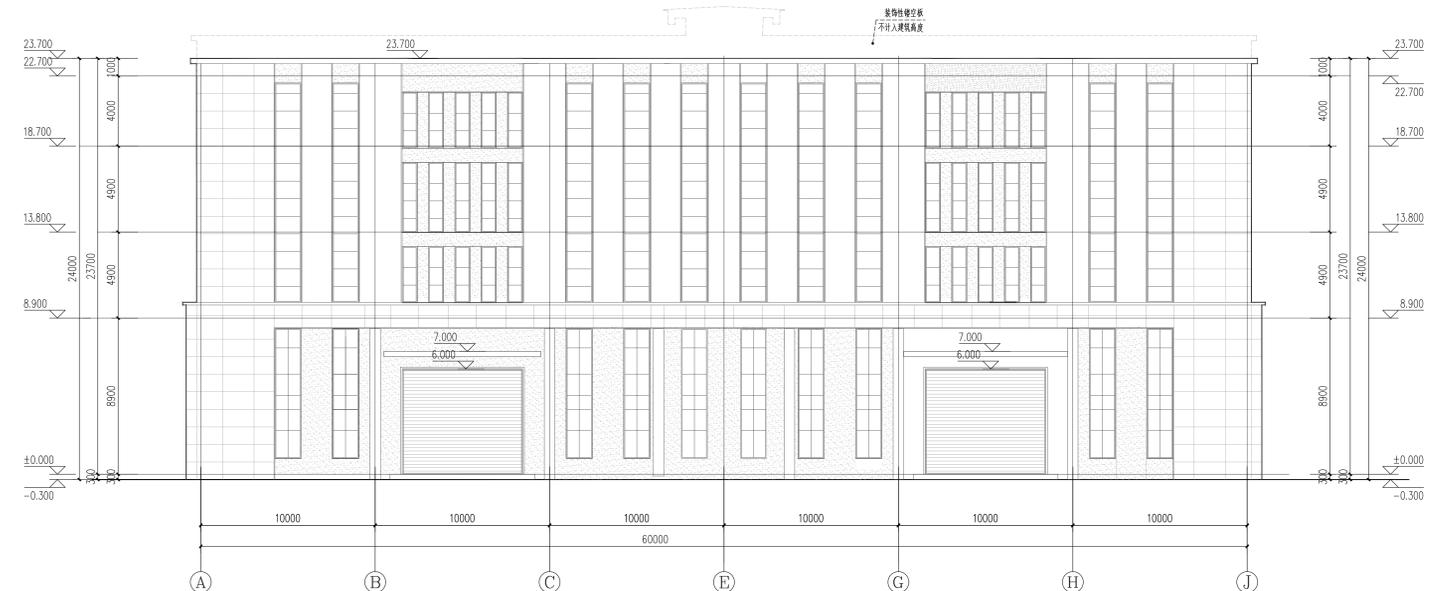


轴立面图 1:150

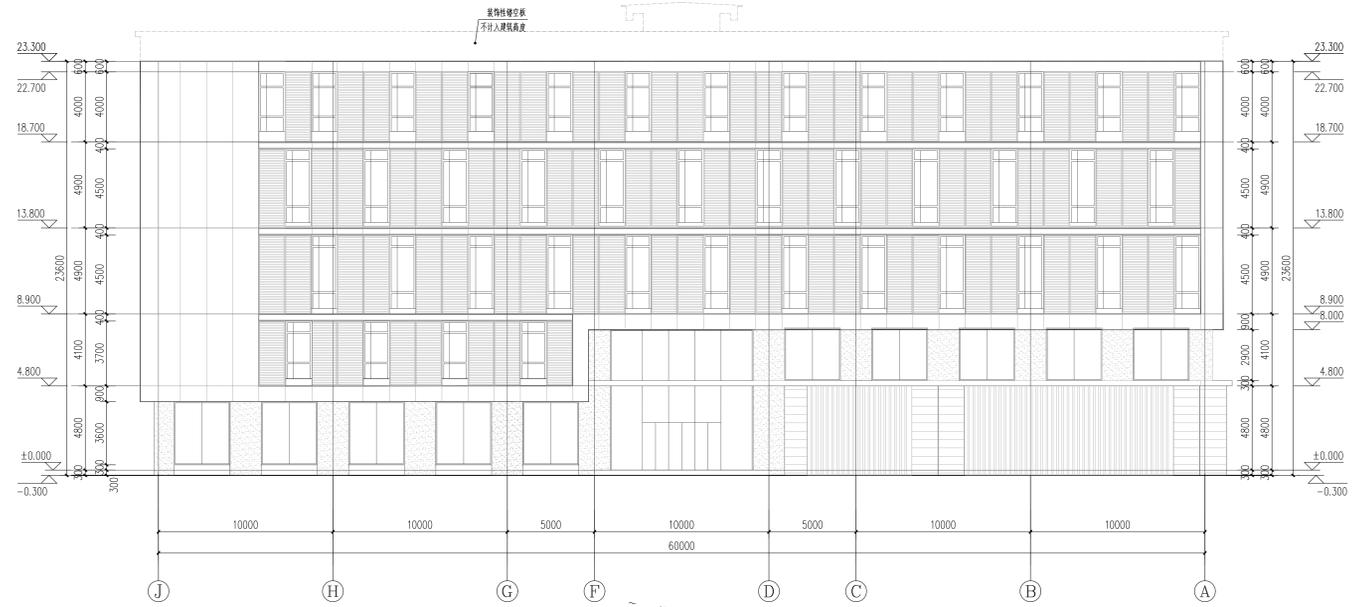


轴立面图 1:150

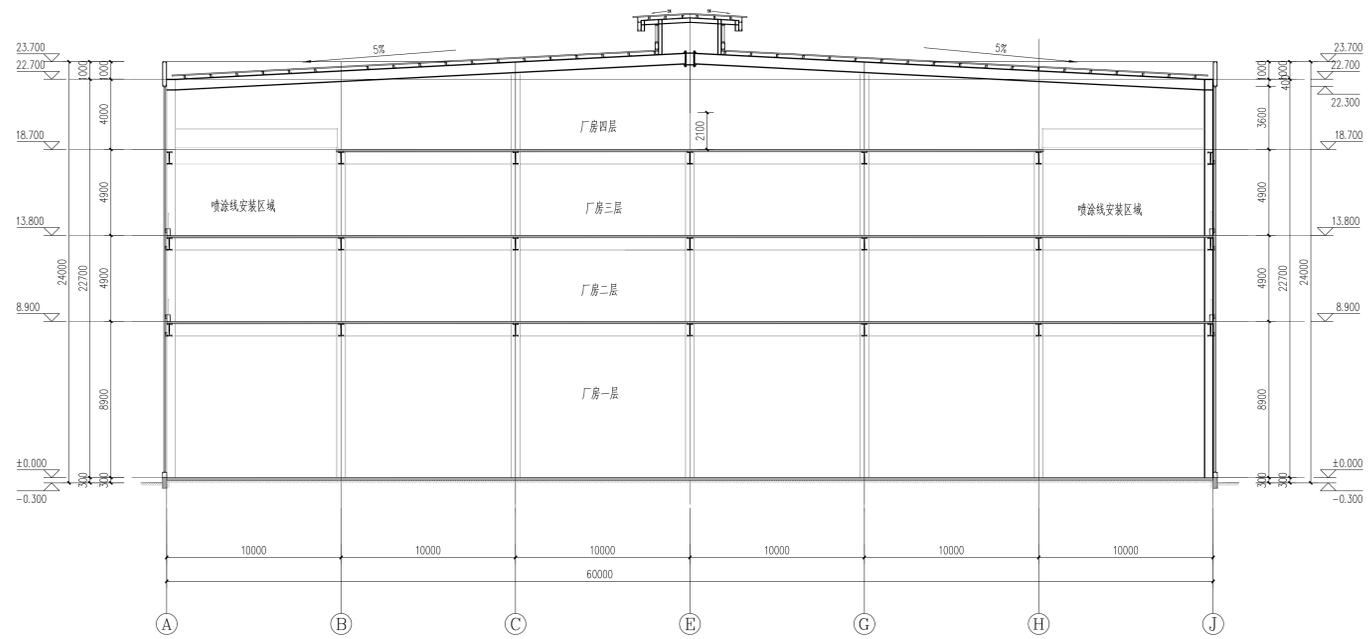

1-1剖面图 1:150

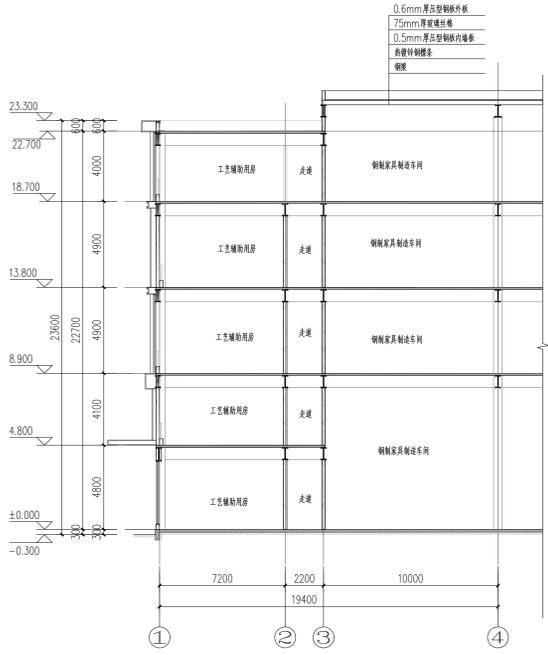

2-2剖面图 1:150

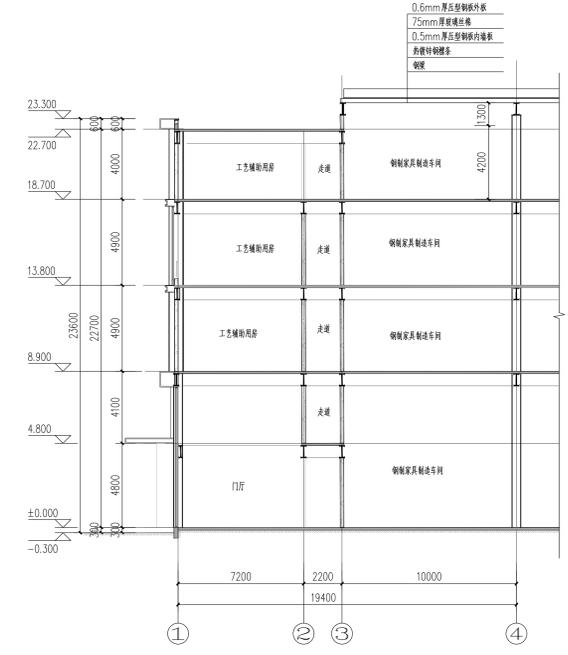

3-3剖面图 1:150

- 0.6mm厚压型钢板内板
- 75mm厚岩棉夹芯
- 0.5mm厚压型钢板内板
- 岩棉纤维增强
- 砂浆

- 0.6mm厚压型钢板内板
- 75mm厚岩棉夹芯
- 0.5mm厚压型钢板内板
- 岩棉纤维增强
- 砂浆