

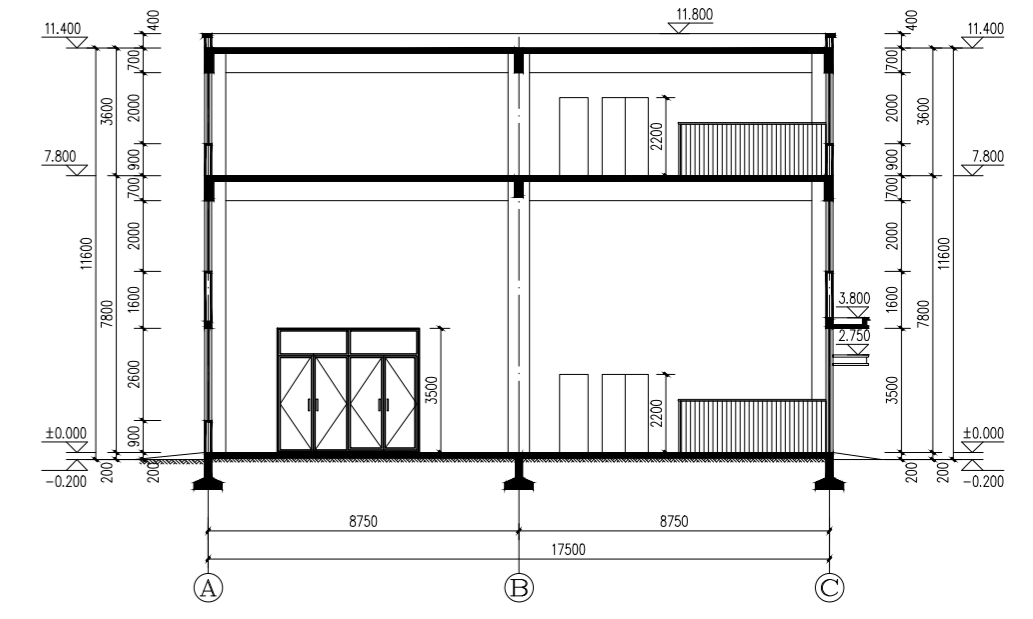


一层平面图 1:150  
 本层建筑面积: 1233.61m<sup>2</sup>

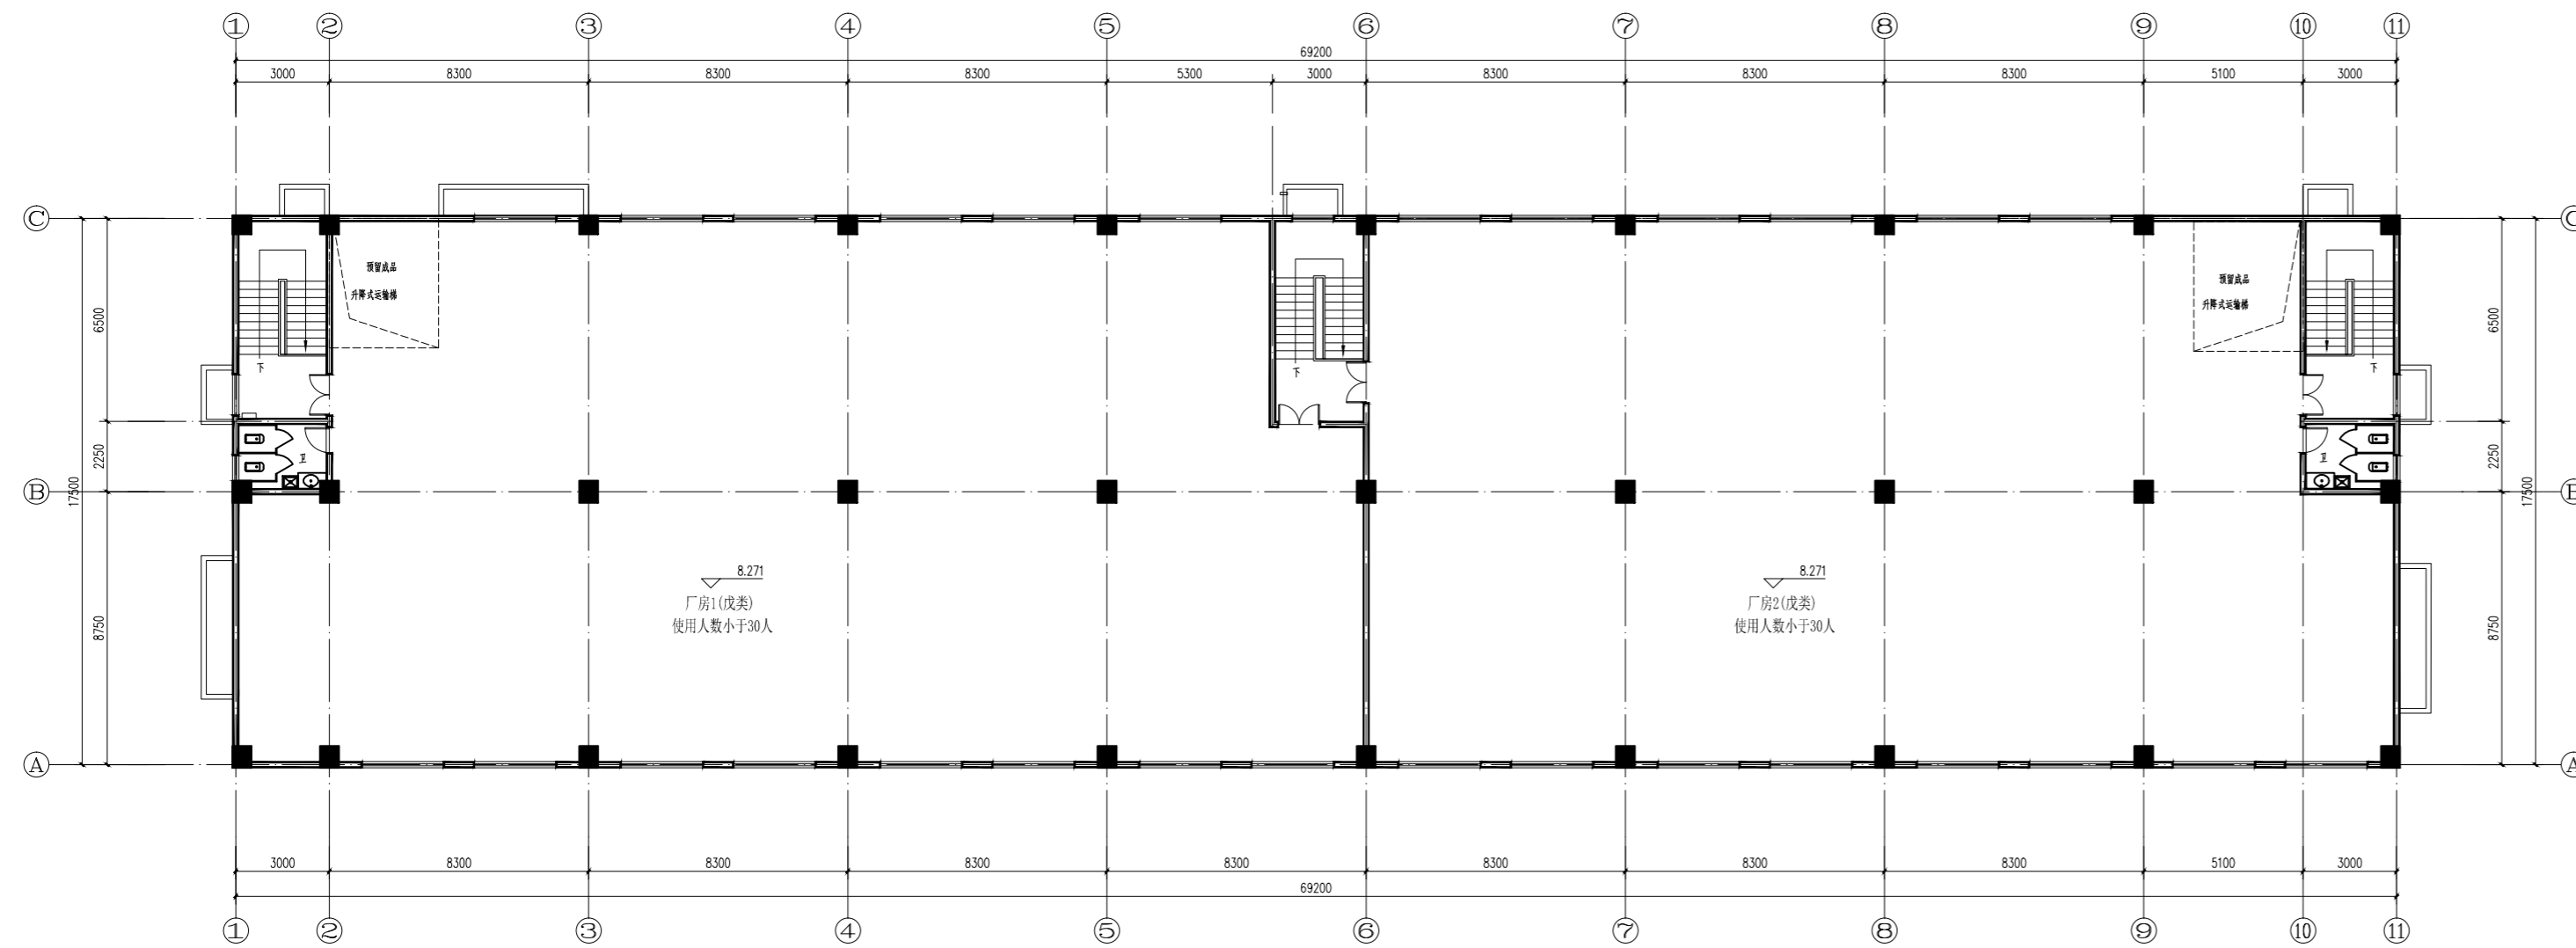

1-1剖面图

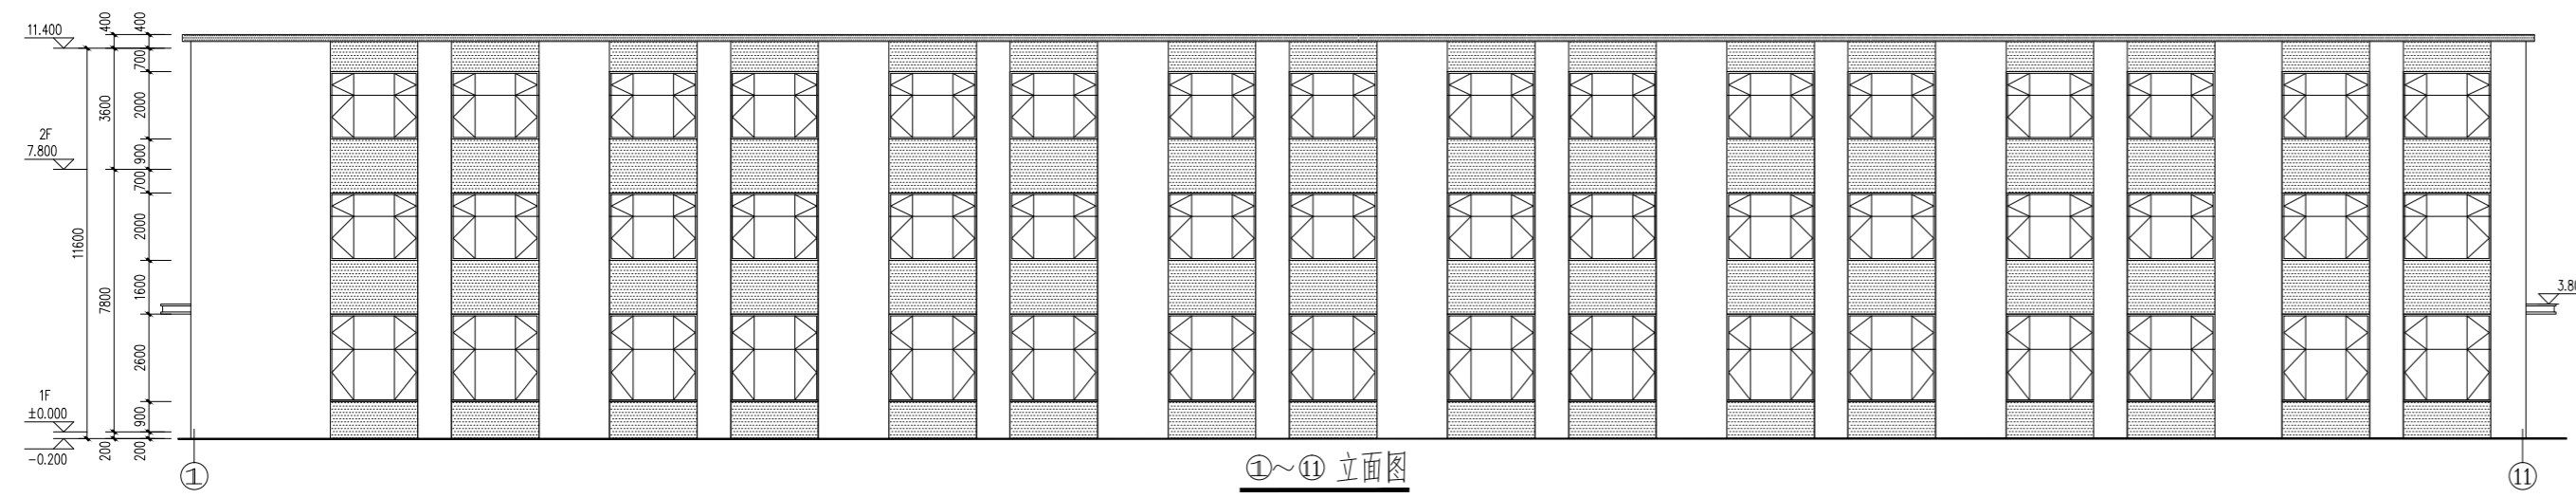

①~⑪立面图

21#楼