


炎黄科技园建设有限公司炎黄科技园A1-A3及裙房、B1、C1-C2、G1-G4、H1-H10及地下车库定位坐标图

1:1000

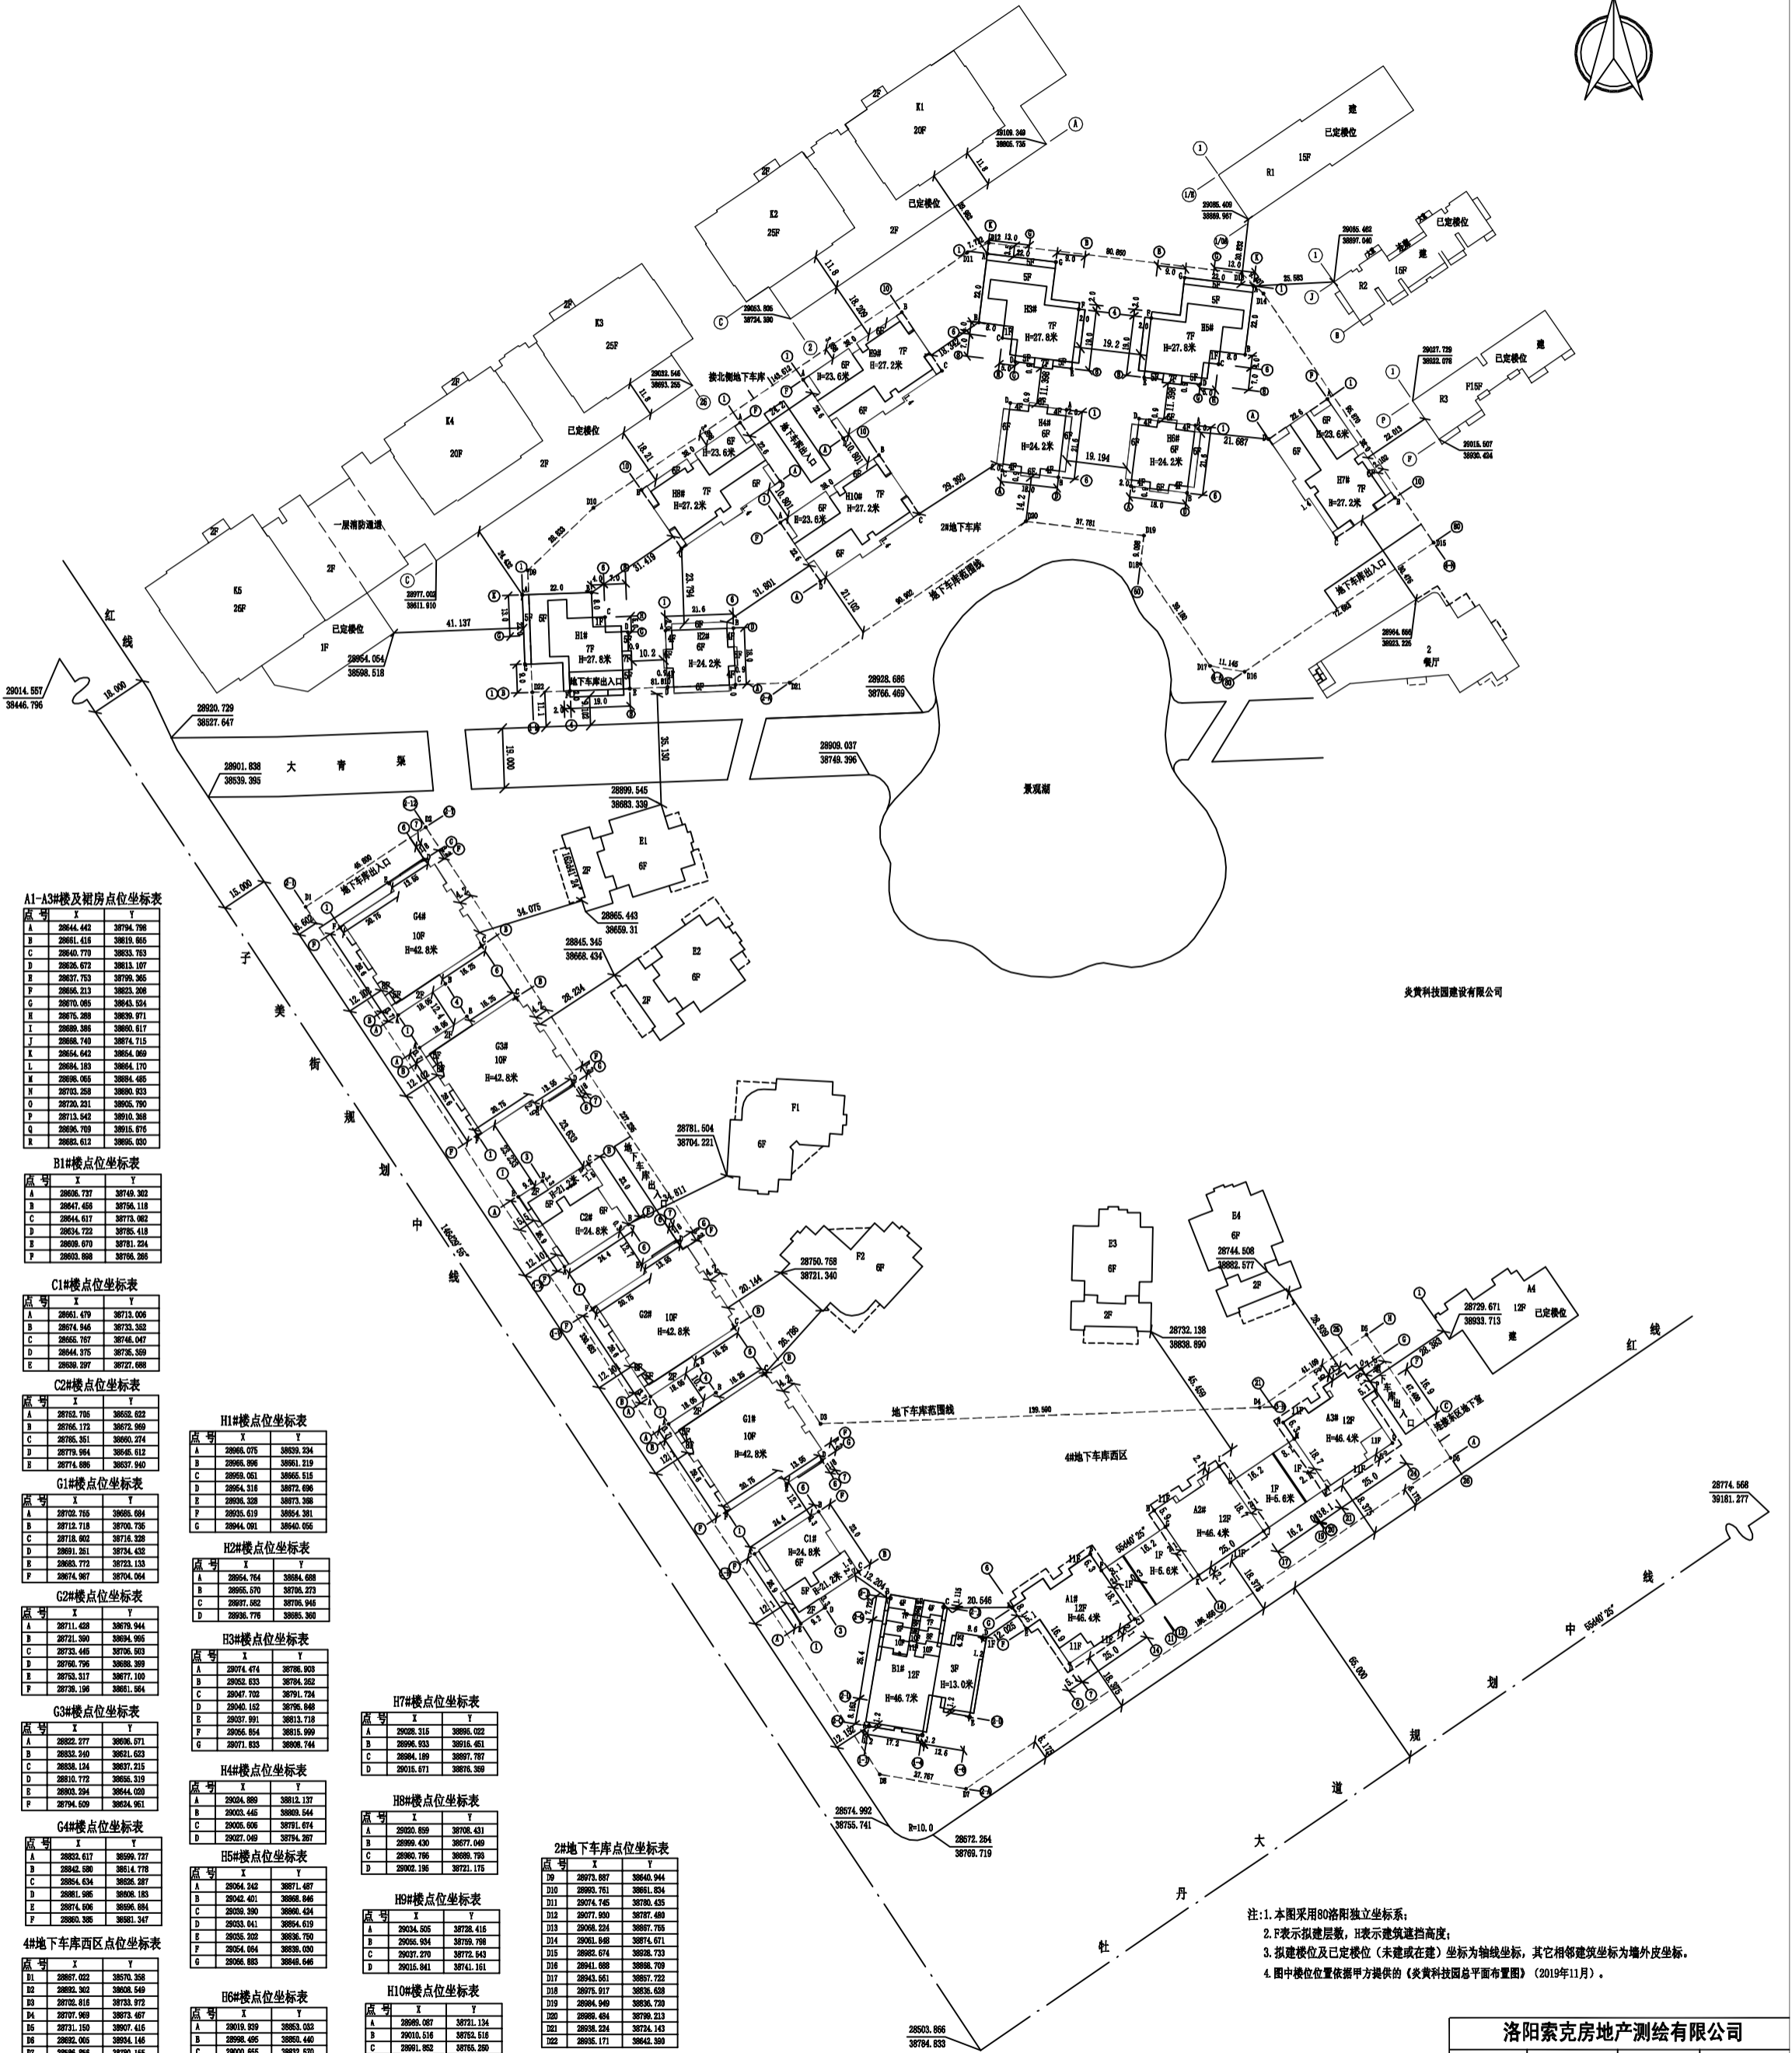

A1-A3#楼及裙房点坐标表

点号	X	Y
A	28644.442	38794.798
B	28681.418	38819.855
C	28640.779	38853.783
D	28626.872	38813.107
E	28637.753	38799.265
F	28656.213	38823.269
G	28670.865	38848.524
H	28676.288	38830.871
I	28689.389	38850.617
J	28688.740	38874.715
K	28654.642	38854.869
L	28684.183	38864.170
M	28696.065	38894.485
N	28703.268	38880.833
O	28720.251	38923.790
P	28713.842	38910.268
Q	28696.709	38915.876
R	28682.612	38936.630

B1#楼点坐标表

点号	X	Y
A	28626.737	38749.302
B	28647.459	38756.118
C	28644.617	38773.982

C1#楼点坐标表

点号	X	Y
A	28661.479	38713.026
B	28674.846	38733.332
C	28655.787	38748.047
D	28644.375	38736.359
E	28638.327	38727.688

C2#楼点坐标表

点号	X	Y

G1#楼点坐标表

点号	X	Y
B	28712.718	38700.735
C	28718.802	38716.328
D	28691.251	38734.432
E	28683.772	38723.133
F	28674.987	38704.064

G2#楼点坐标表

点号	X	Y
A	28711.428	38679.944
B	28721.590	38694.965
C	28723.485	38706.953
D	28706.796	38688.389
E	28753.317	38677.100
F	28736.196	38661.864

G3#楼点坐标表

点号	X	Y

G4#楼点坐标表

点号	X	Y

4#地下车库西区点坐标表

点号	X	Y

H1#楼点坐标表

点号	X	Y





















注:1. 本图采用80洛阳独立坐标系;
2. F表示拟建楼层, H表示建筑遮挡高度;
3. 拟建楼位及已定楼位(未建成或在建)坐标为轴坐标, 其它相邻建筑坐标为墙外皮坐标。
4. 图中楼位位置依据甲方提供的《炎黄科技园总平面布置图》(2019年11月)。

洛阳索克房产测绘有限公司			
微机制图	审核		
校核	审定		
工程负责	日期	2021年5月20日	