


1号厂房1-1剖面图 1:150

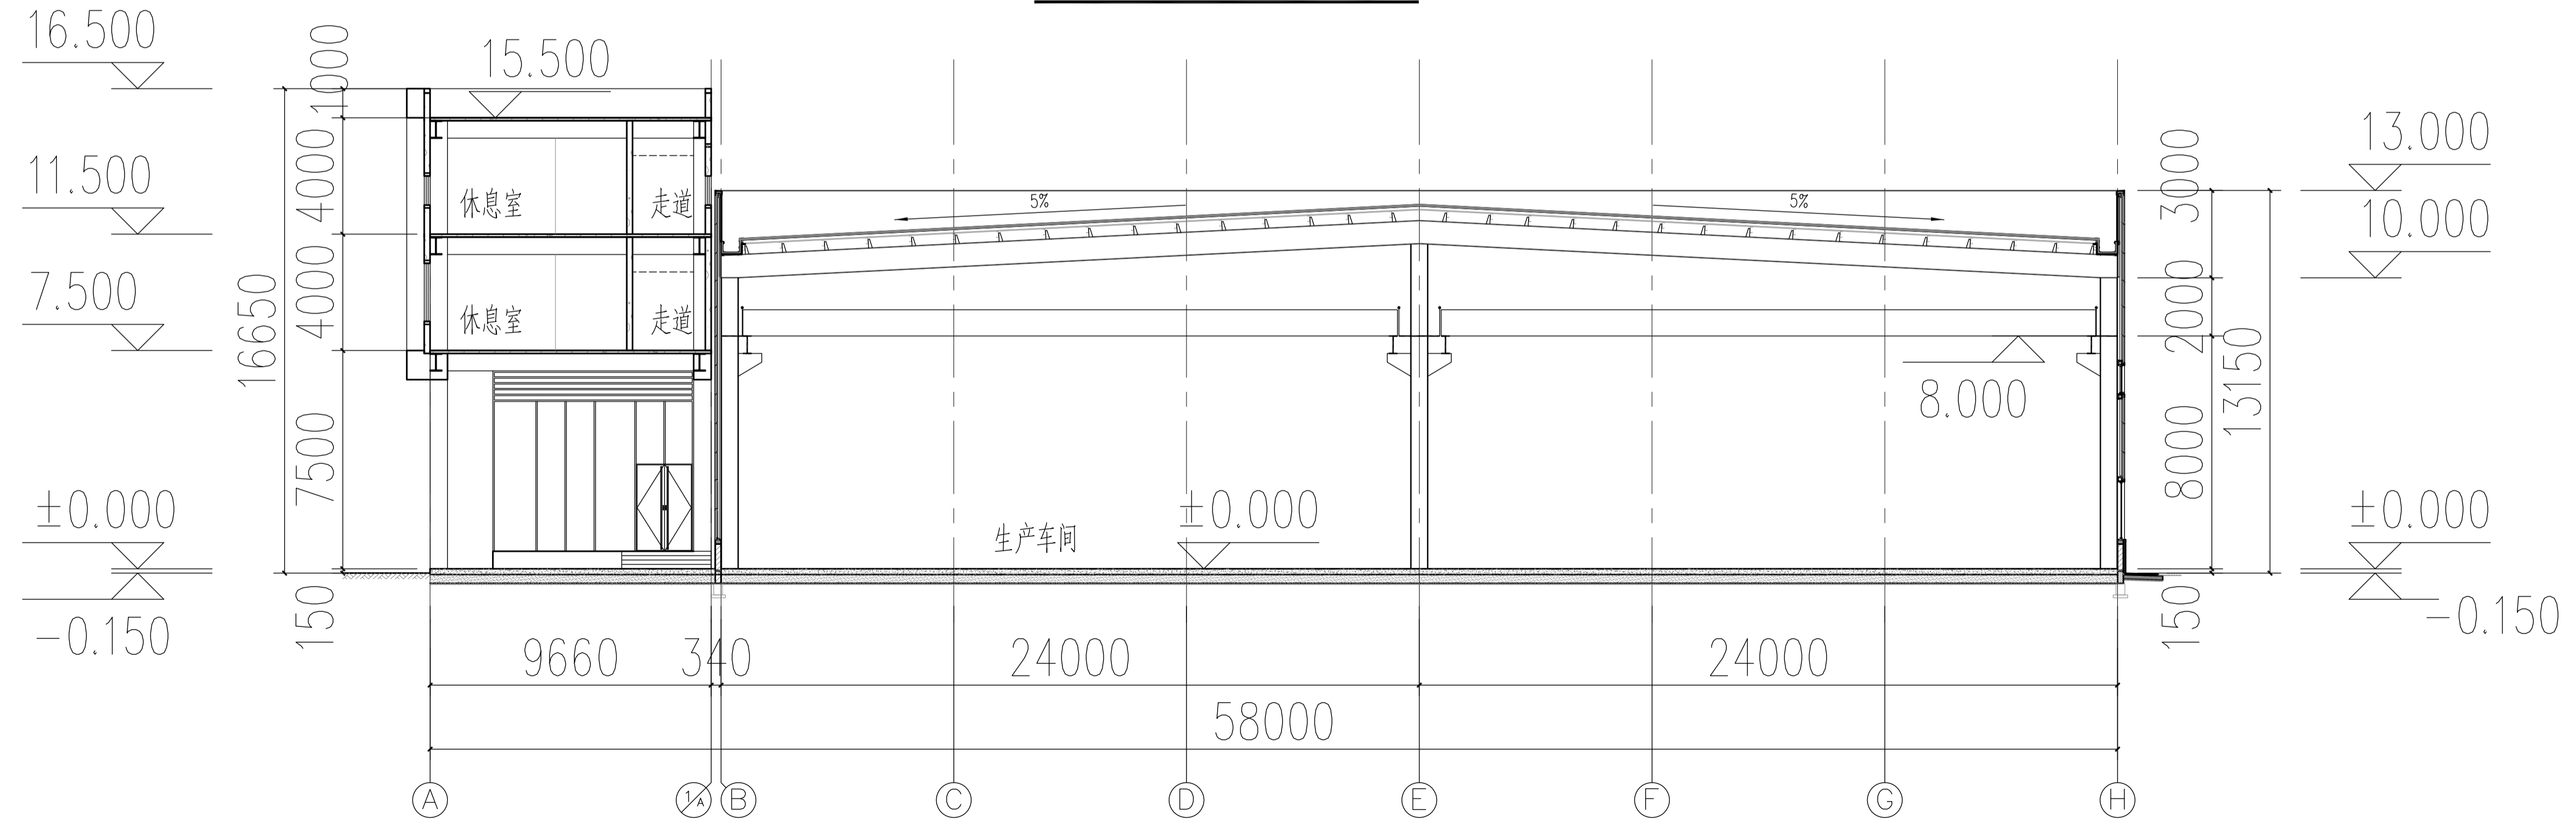

1号厂房2-2剖面图 1:150