


①~⑱轴立面图

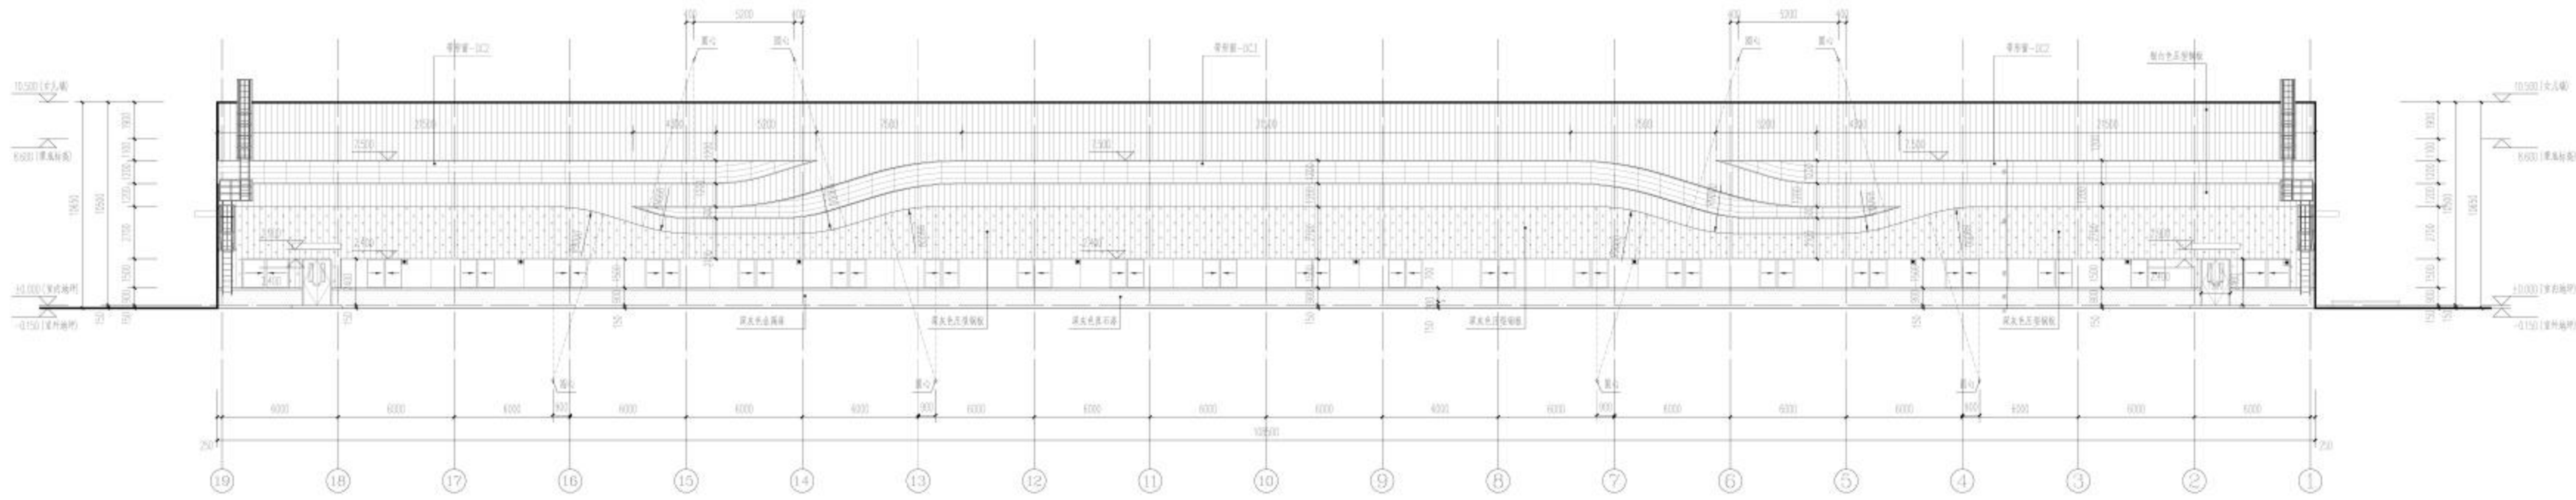

⑱~①轴立面图