



化学品仓1 首层平面图 1:100


占地面积: 1377.60m²
 建筑单体面积为: 1637.41m²
 其中雨篷面积为: 259.81m²

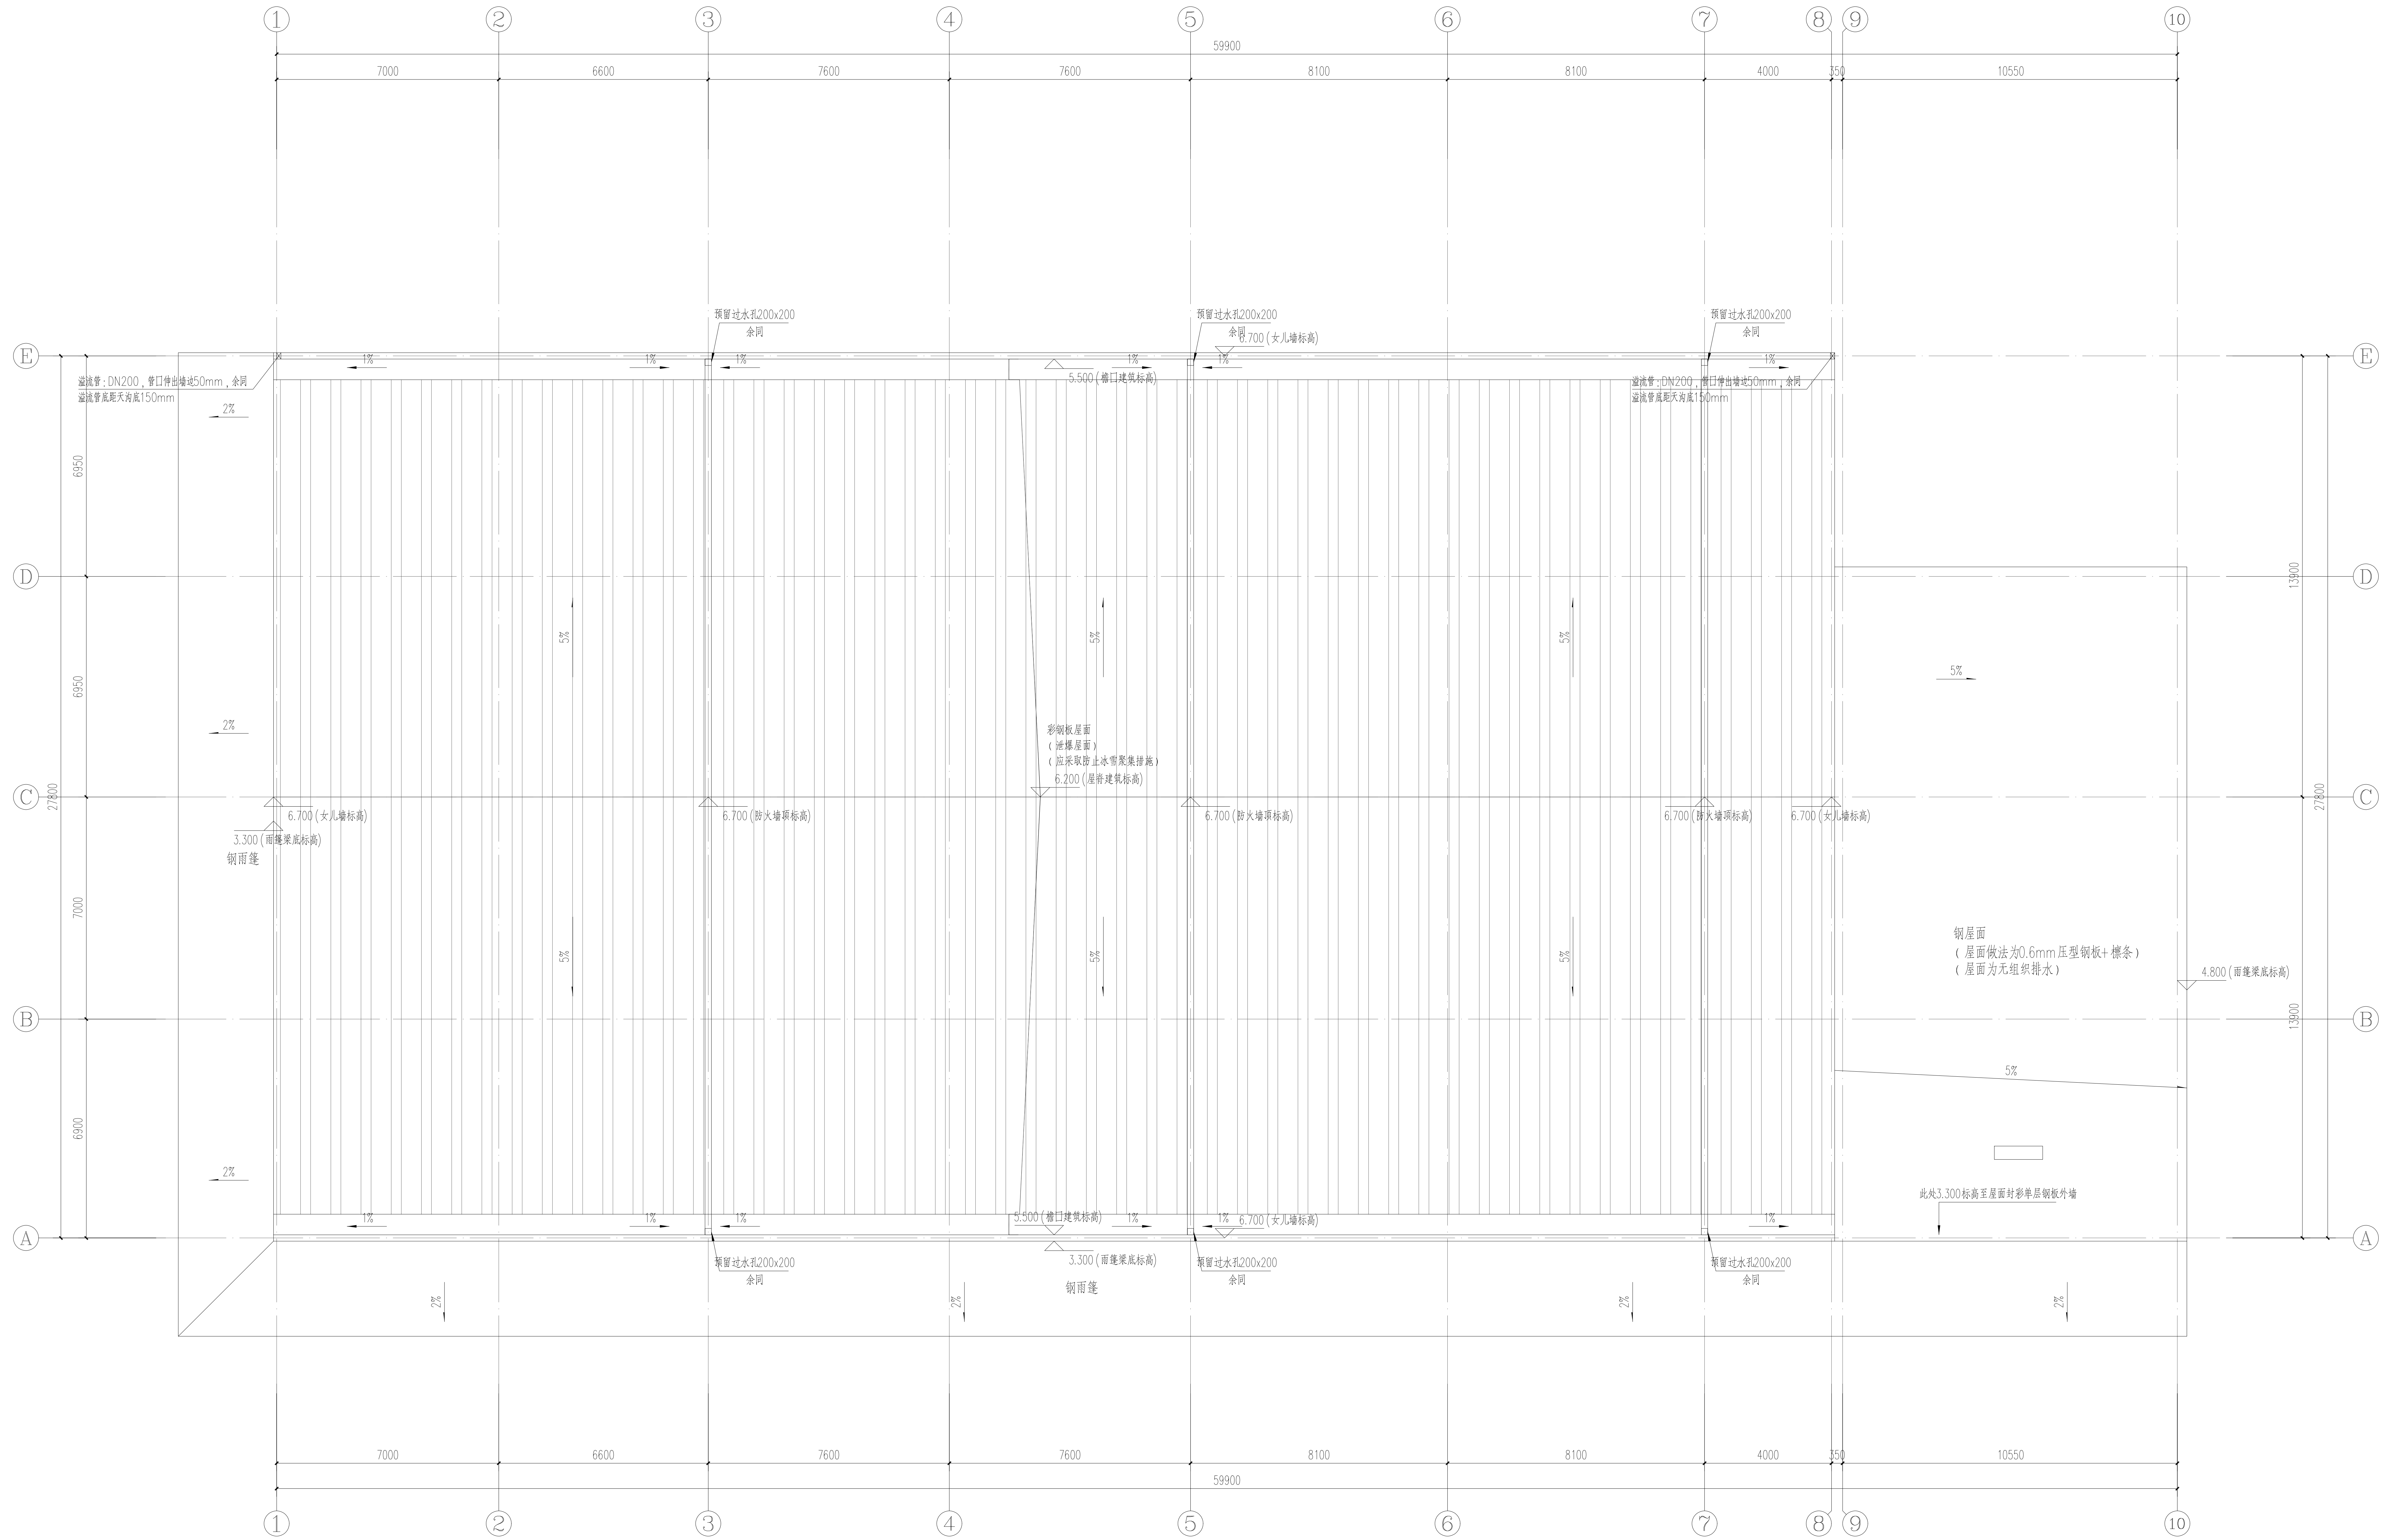


化学品仓1 顶层平面图 1:100

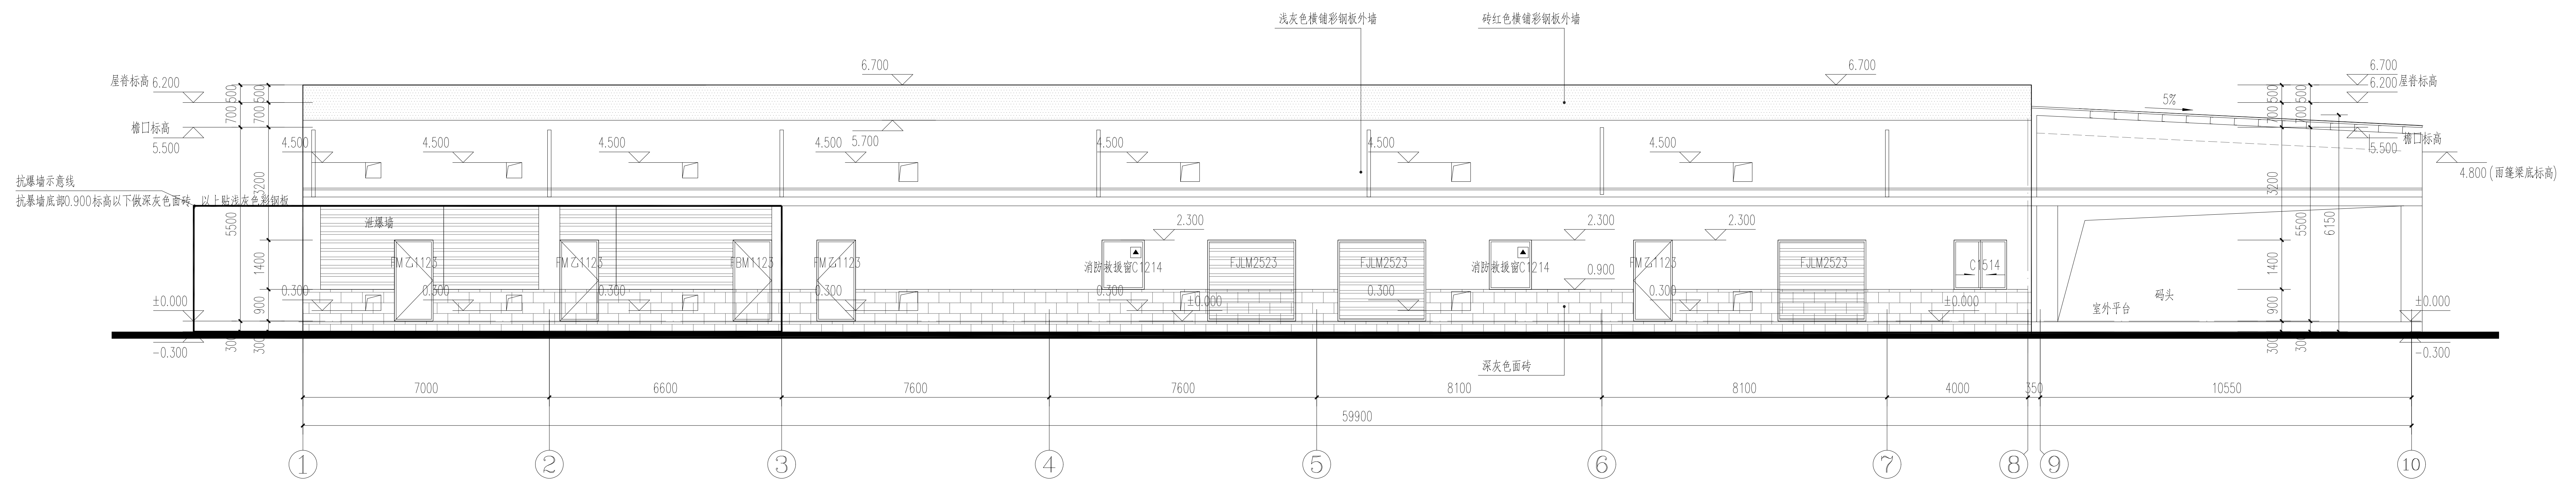


化学品仓1 ①轴~⑩轴立面图 1:100

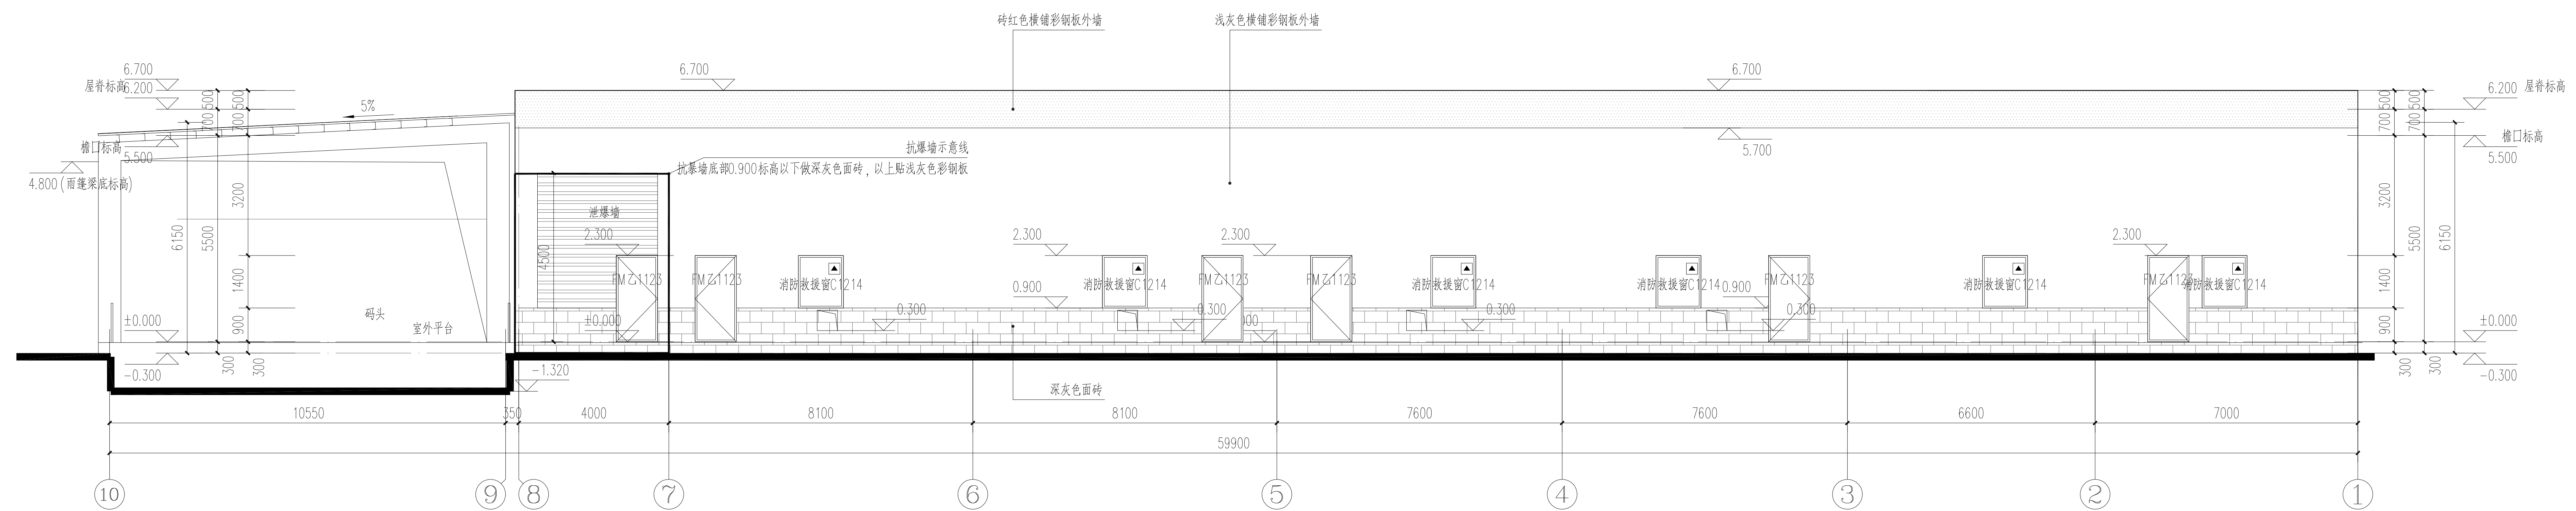


化学品仓1 ⑩轴~①轴立面图 1:100

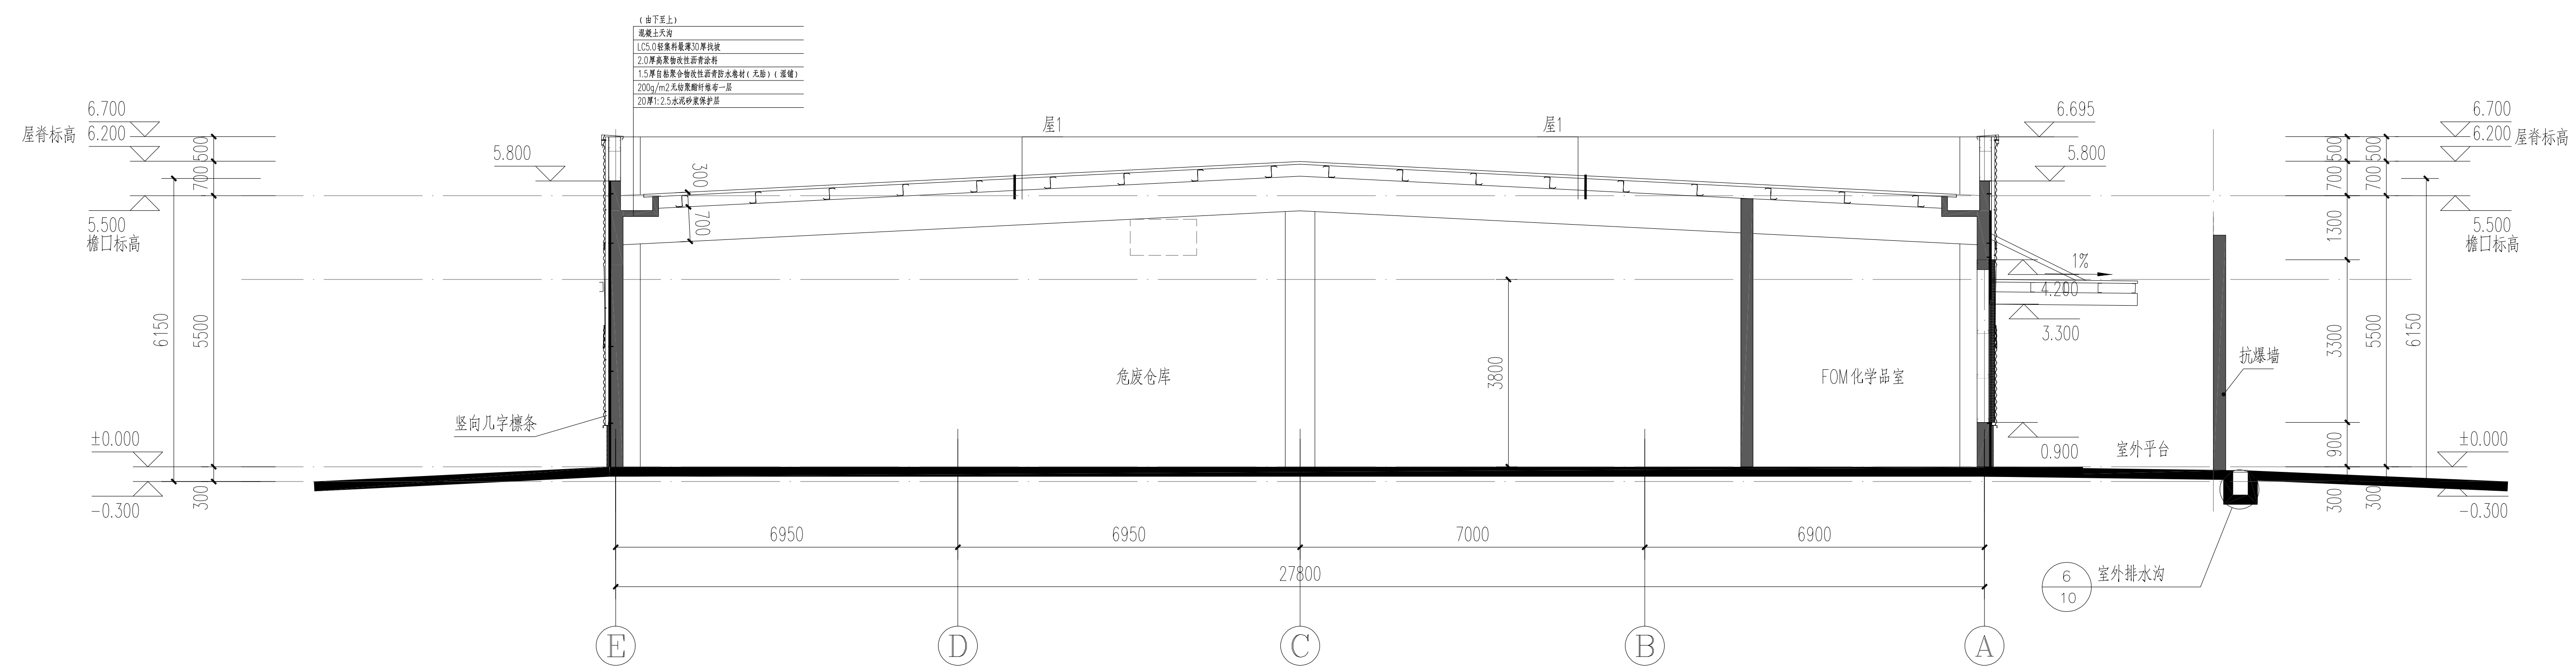

化学品仓1 1-1剖面图 1:100

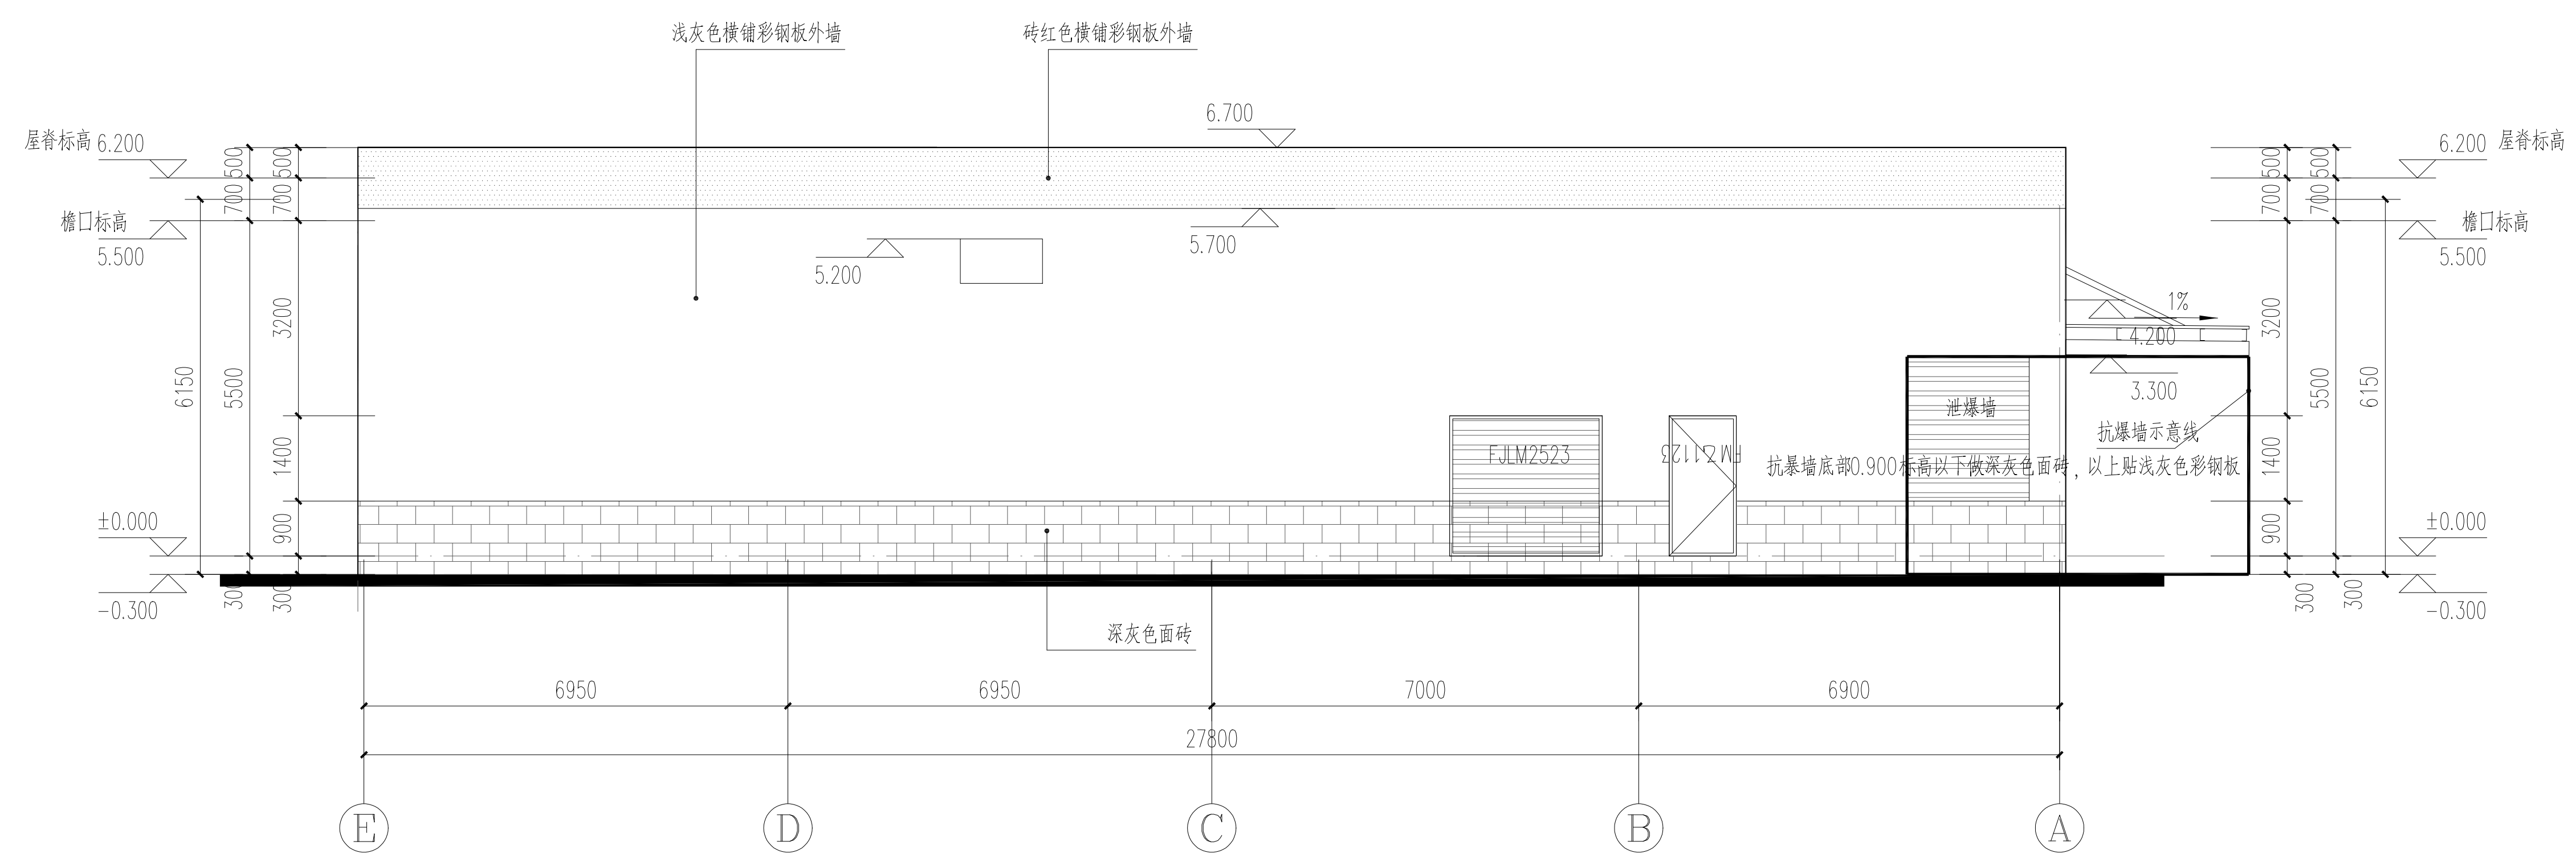

化学品仓1 ⑤轴~①轴立面图 1:100

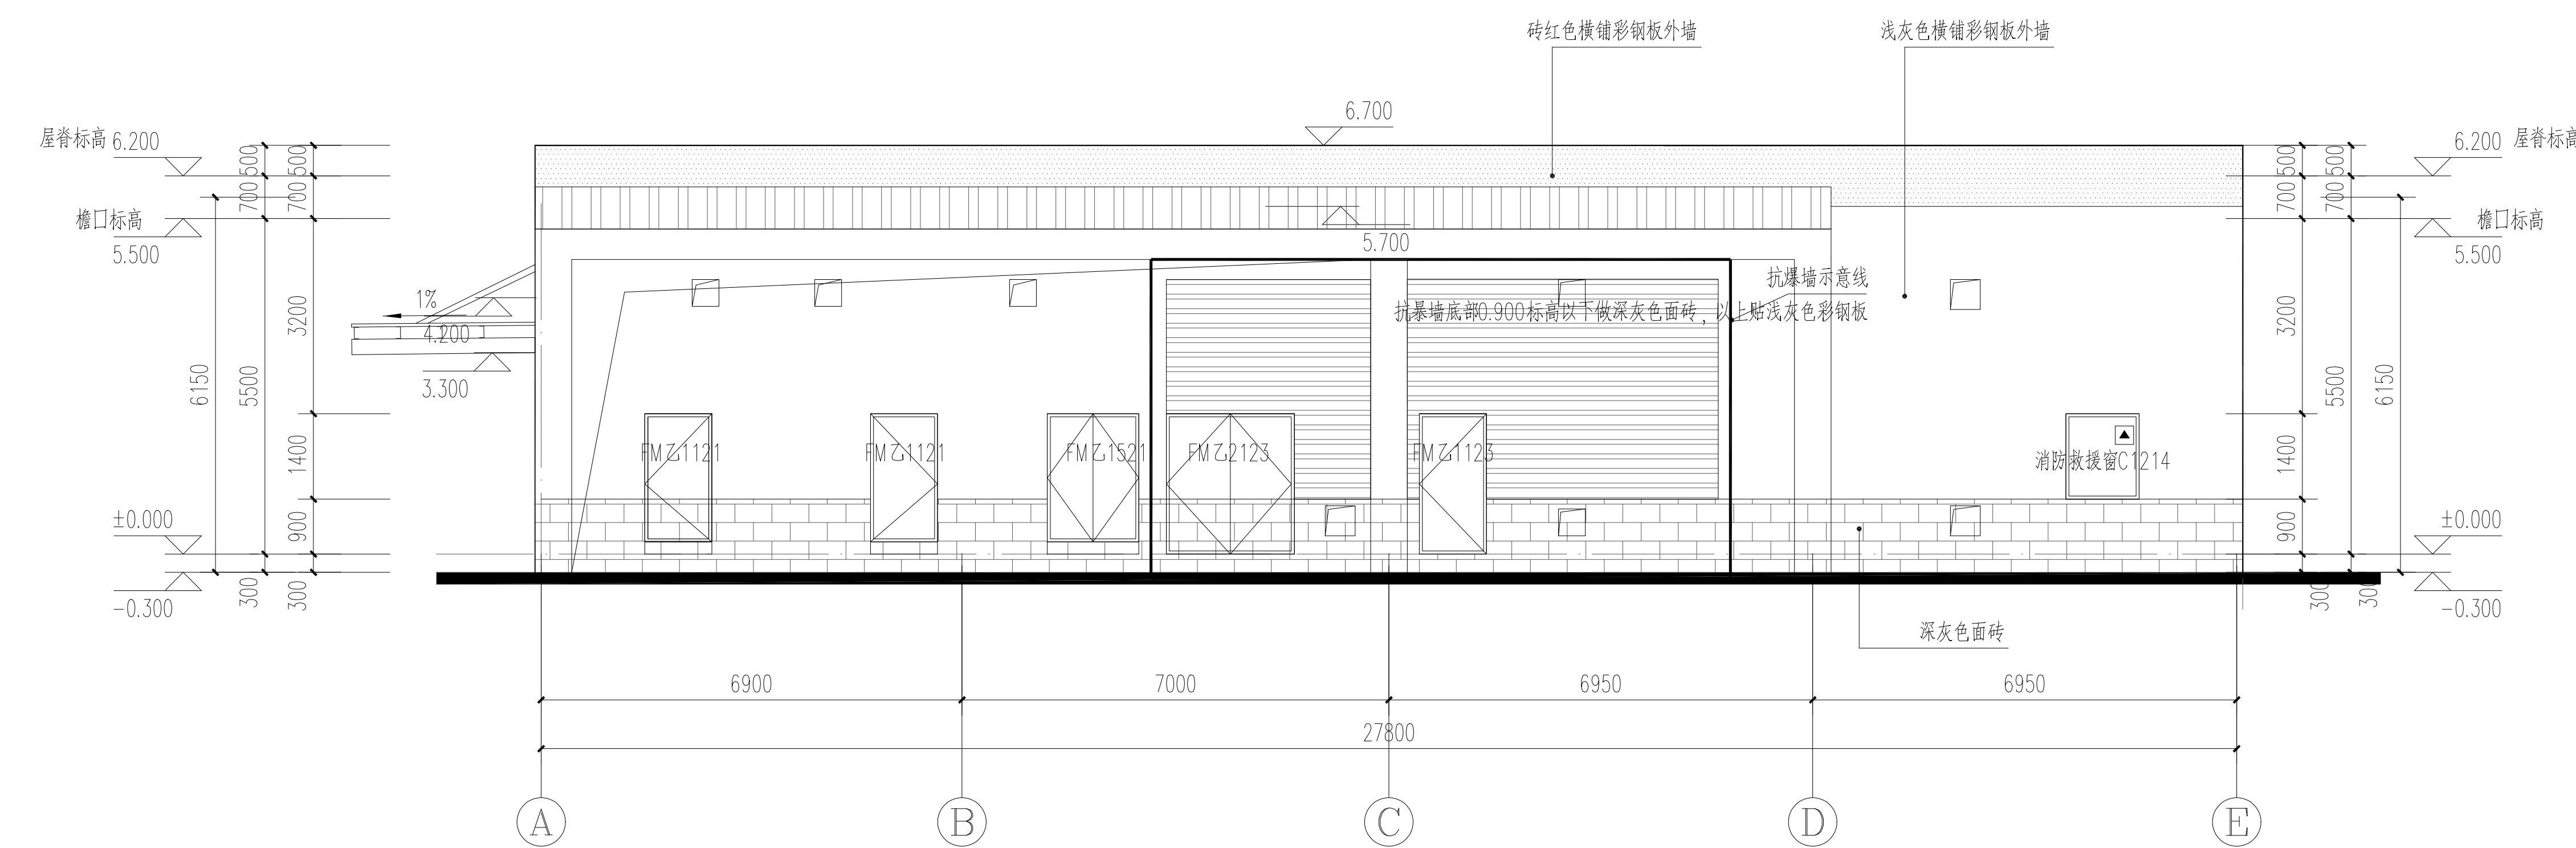

化学品仓1 ①轴~⑤轴立面图 1:100