




4-1轴立面图 1:100

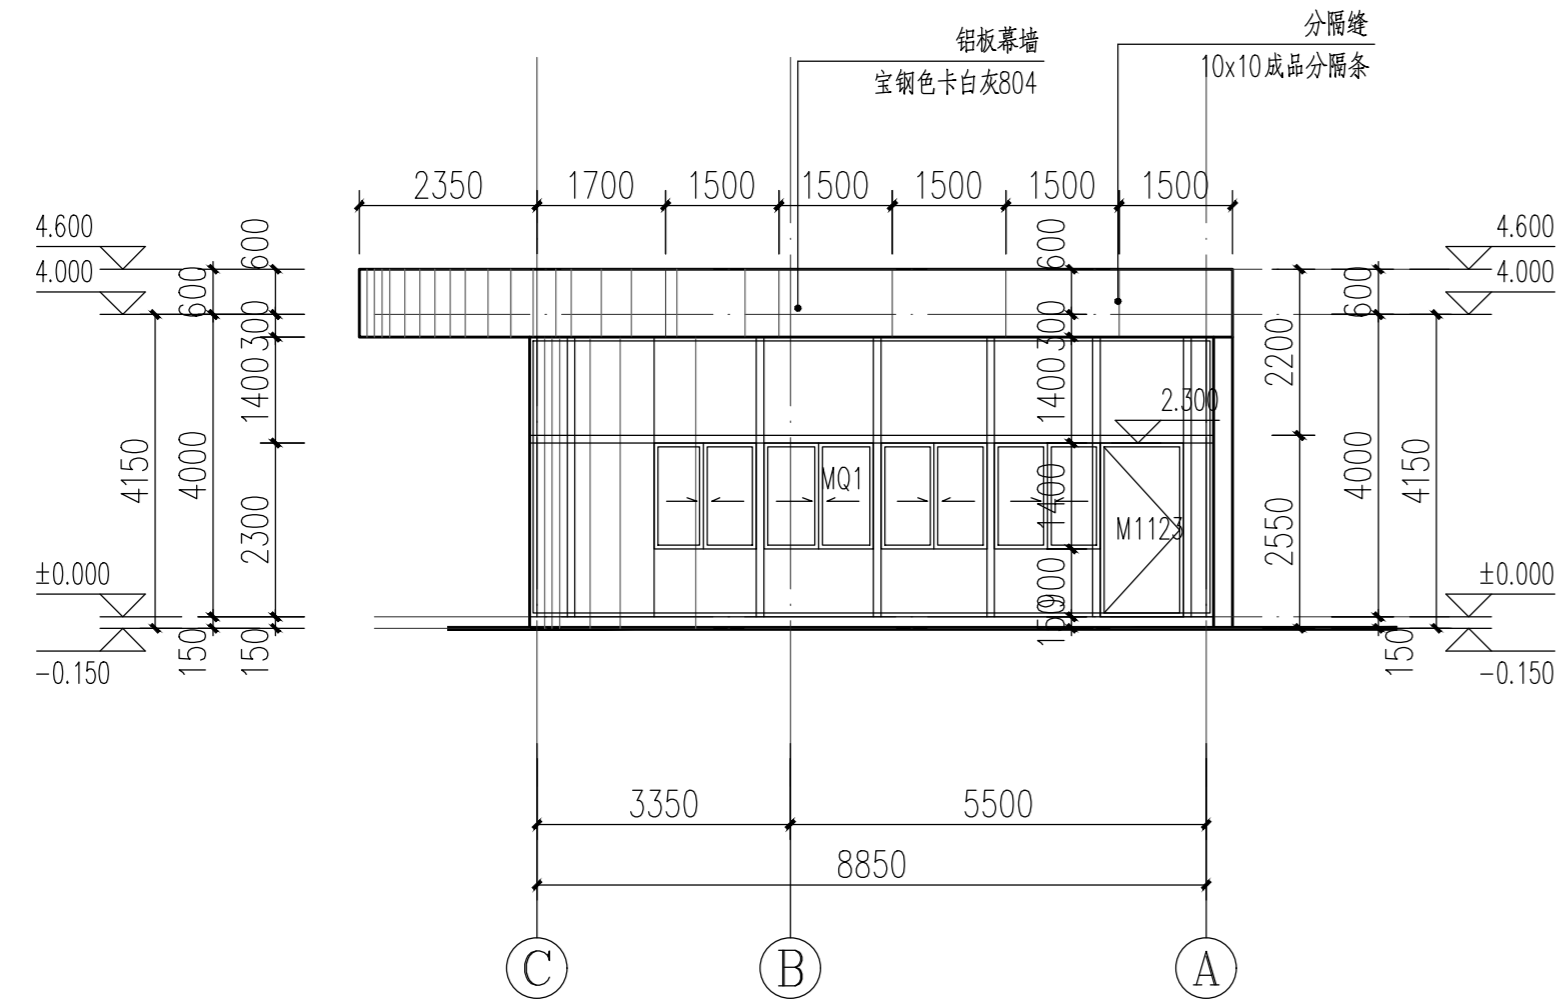


C-A轴立面图 1:100

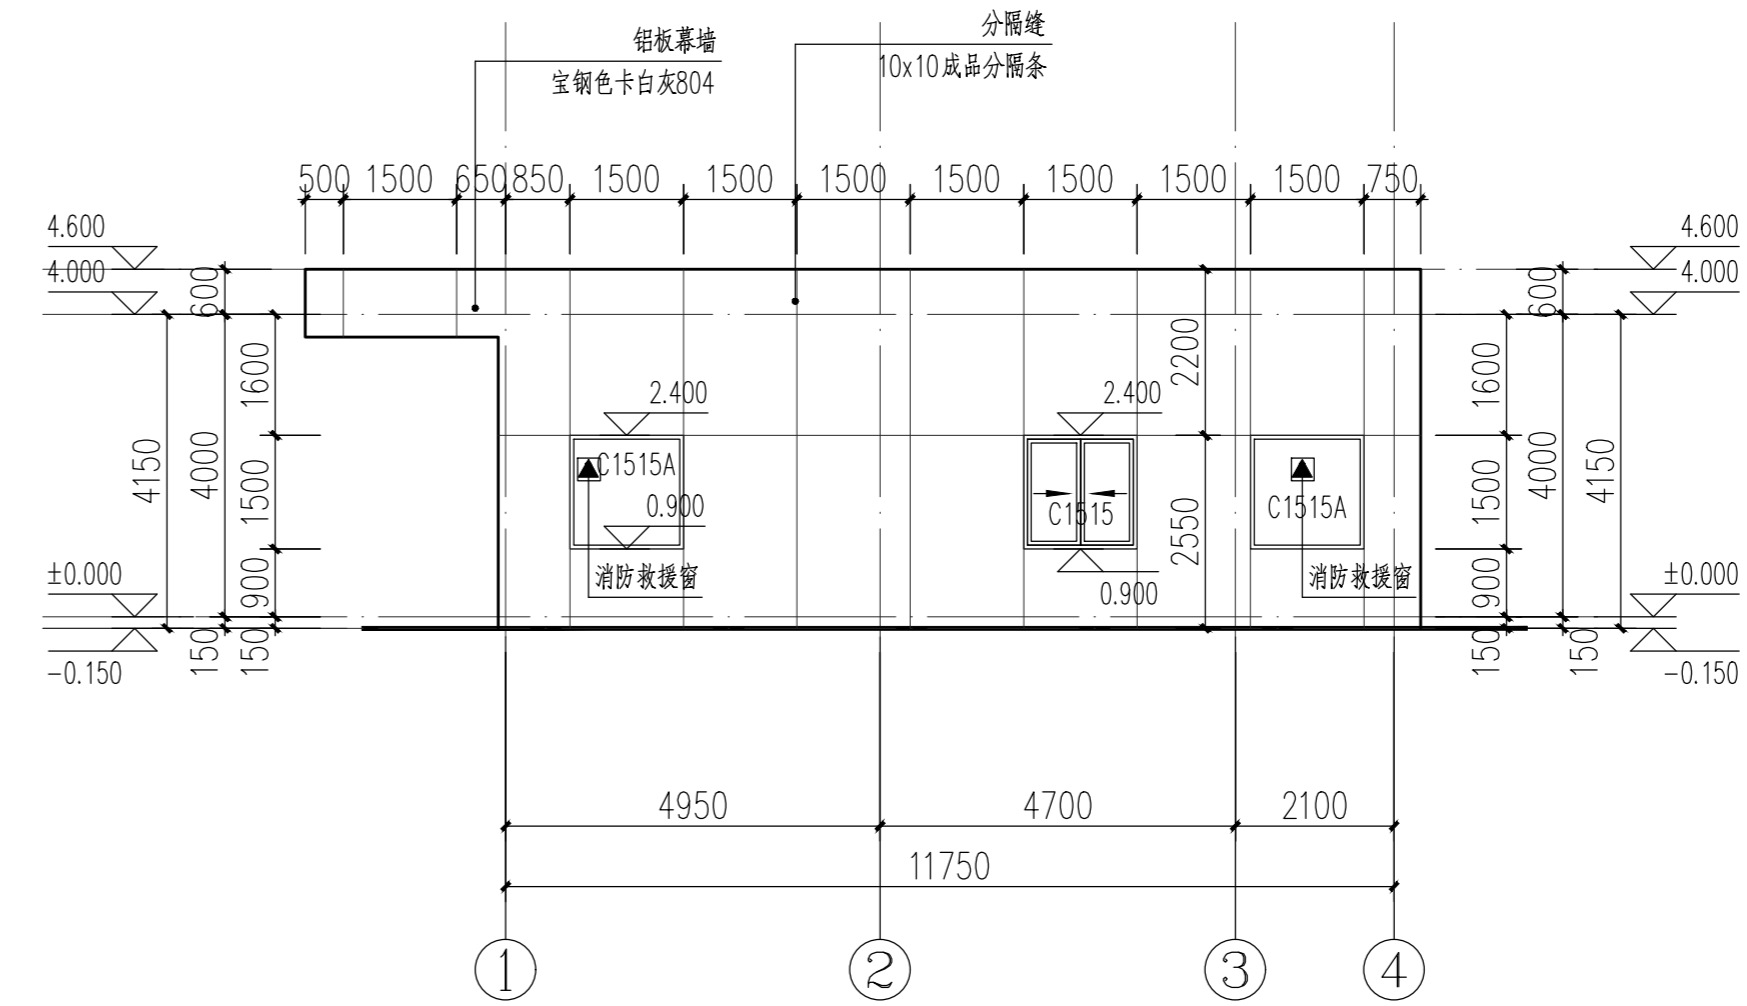

1-4轴立面图 1:100

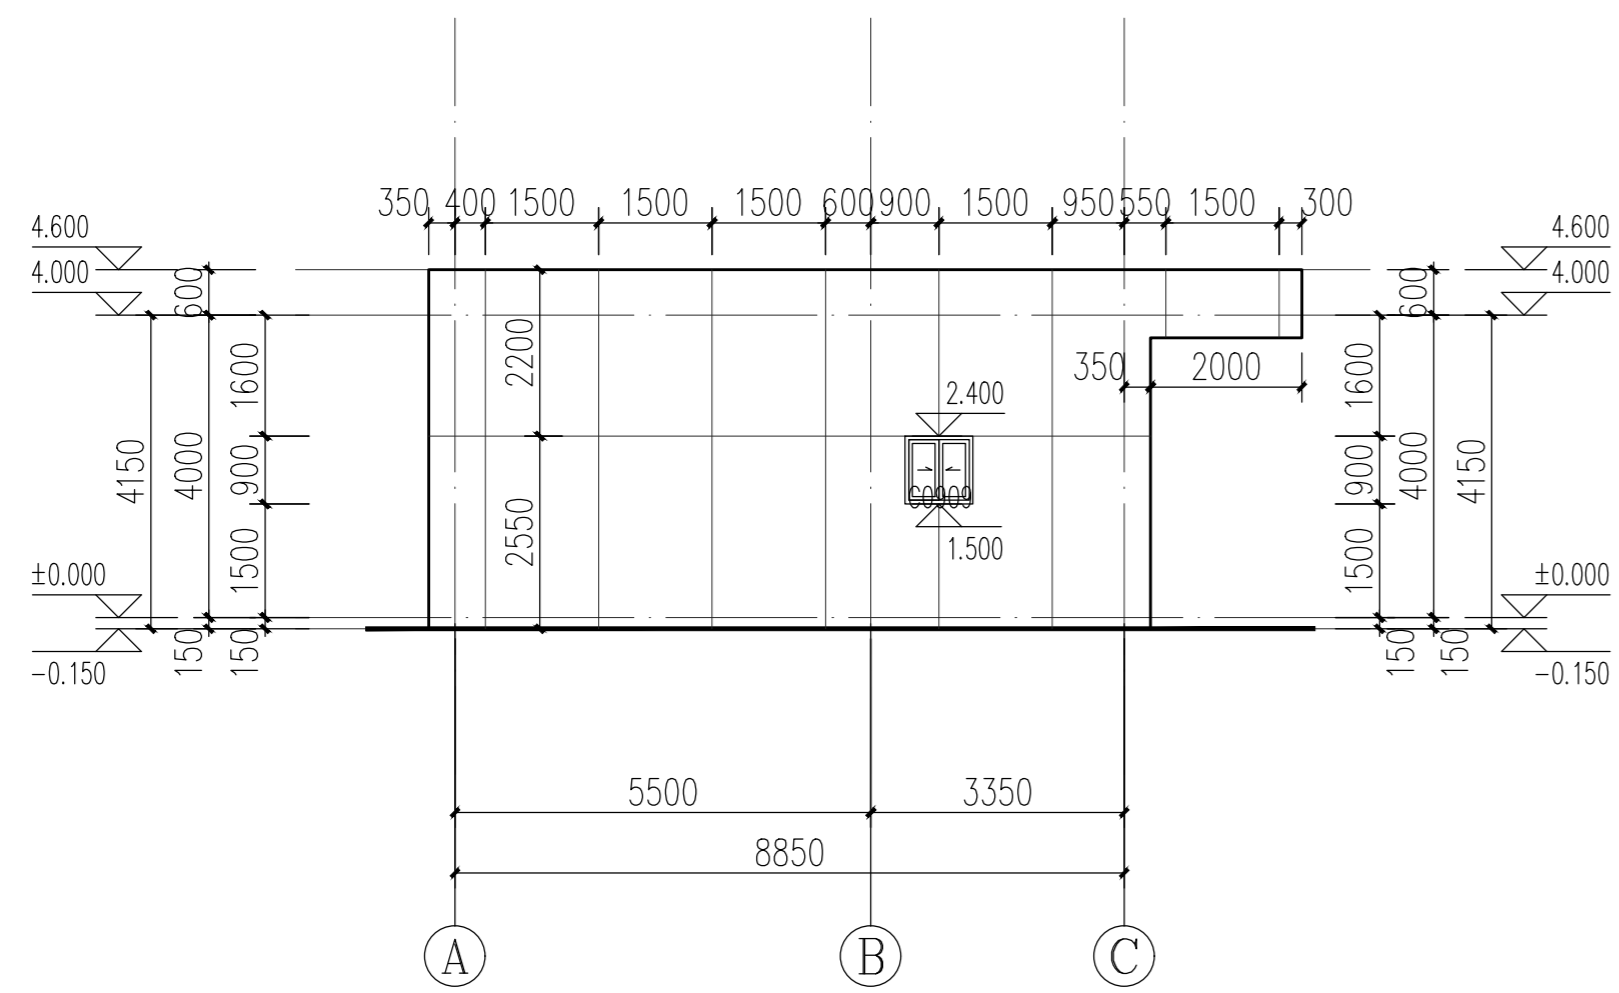

A-C轴立面图 1:100

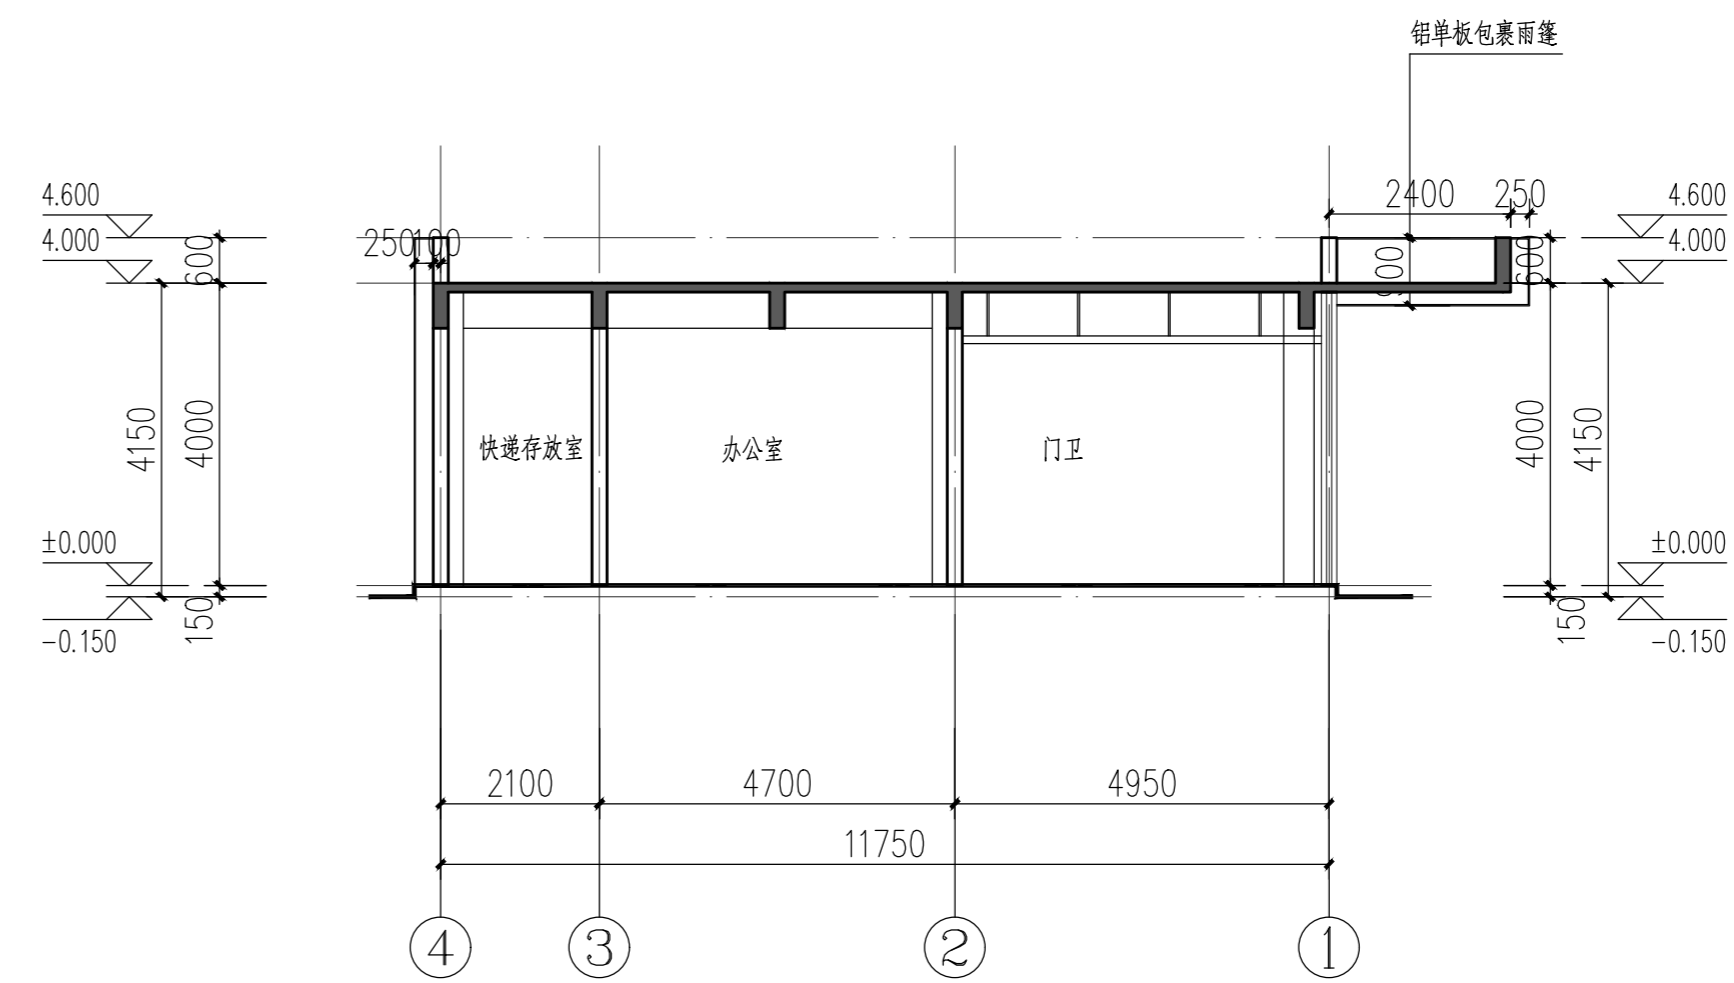

1-1轴剖面图 1:100