




③-①轴立面图 1:100

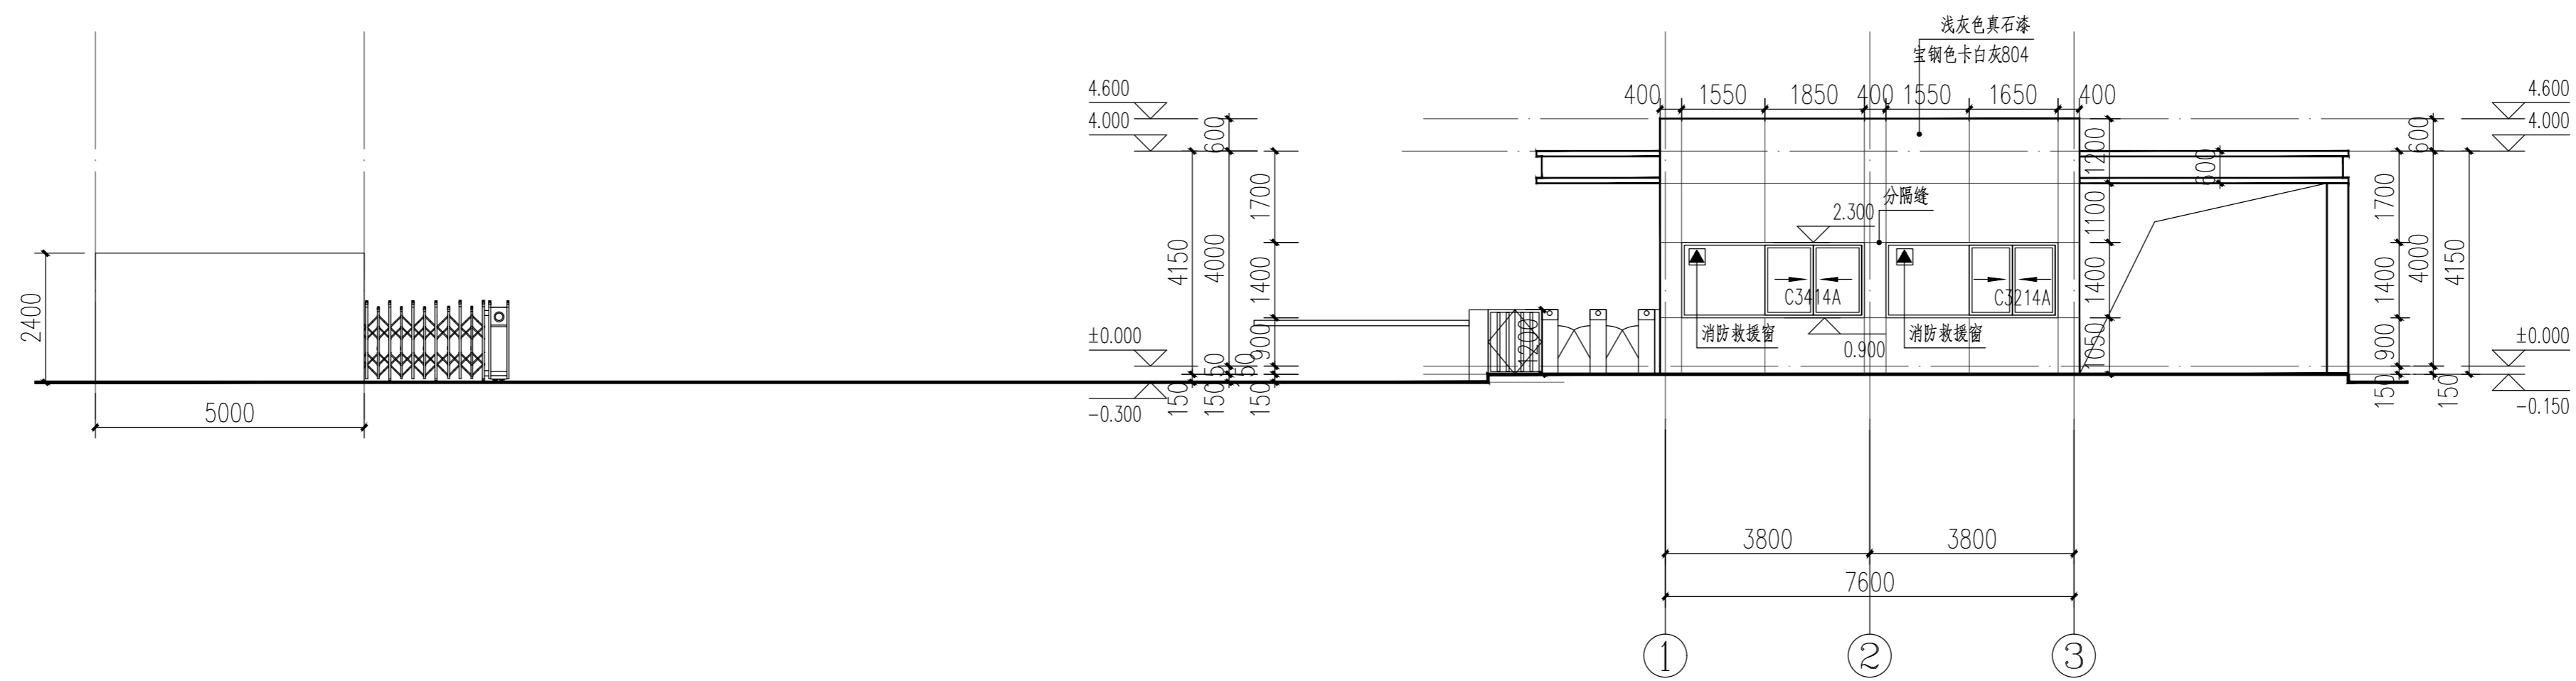


①-③轴立面图 1:100

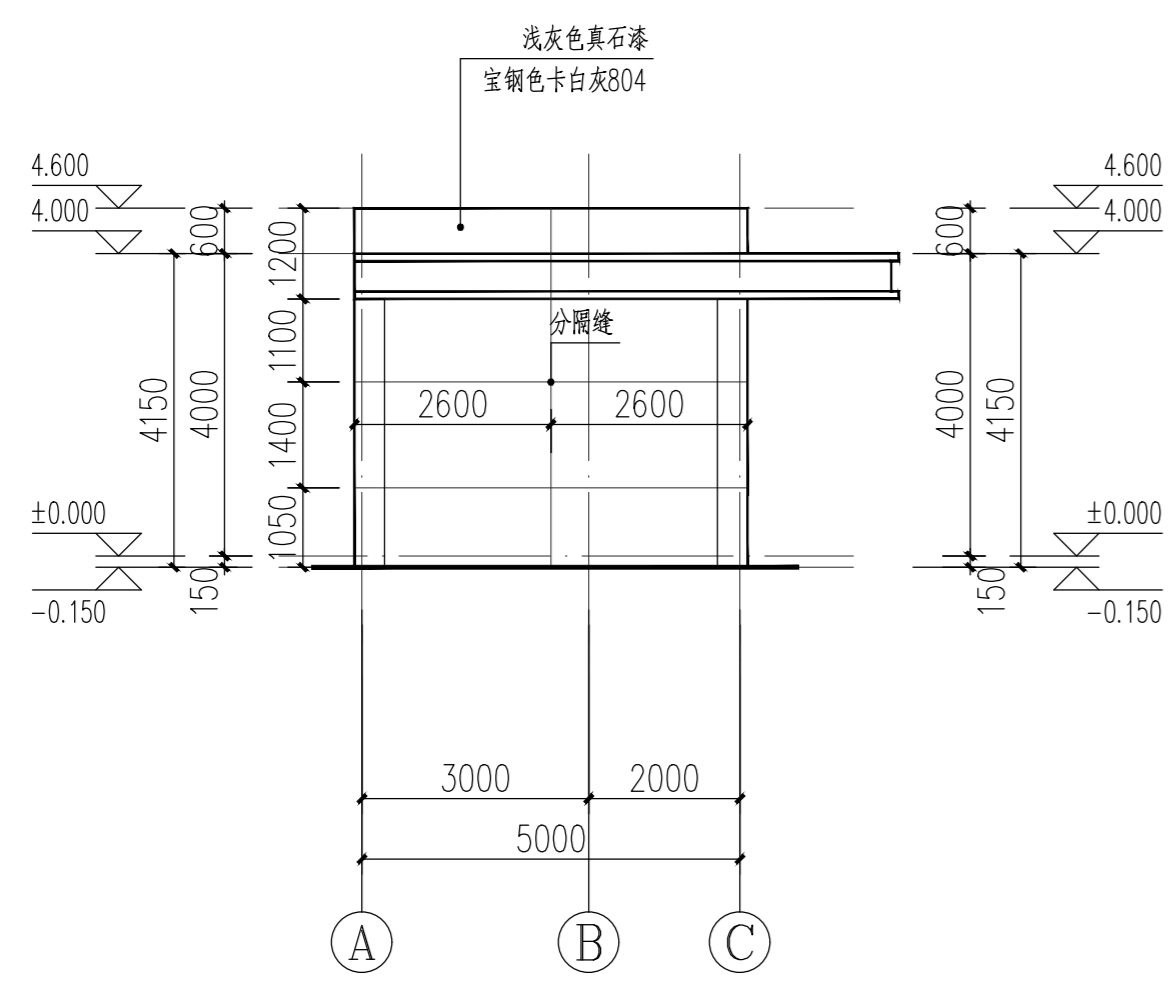

A-C轴立面图 1:100

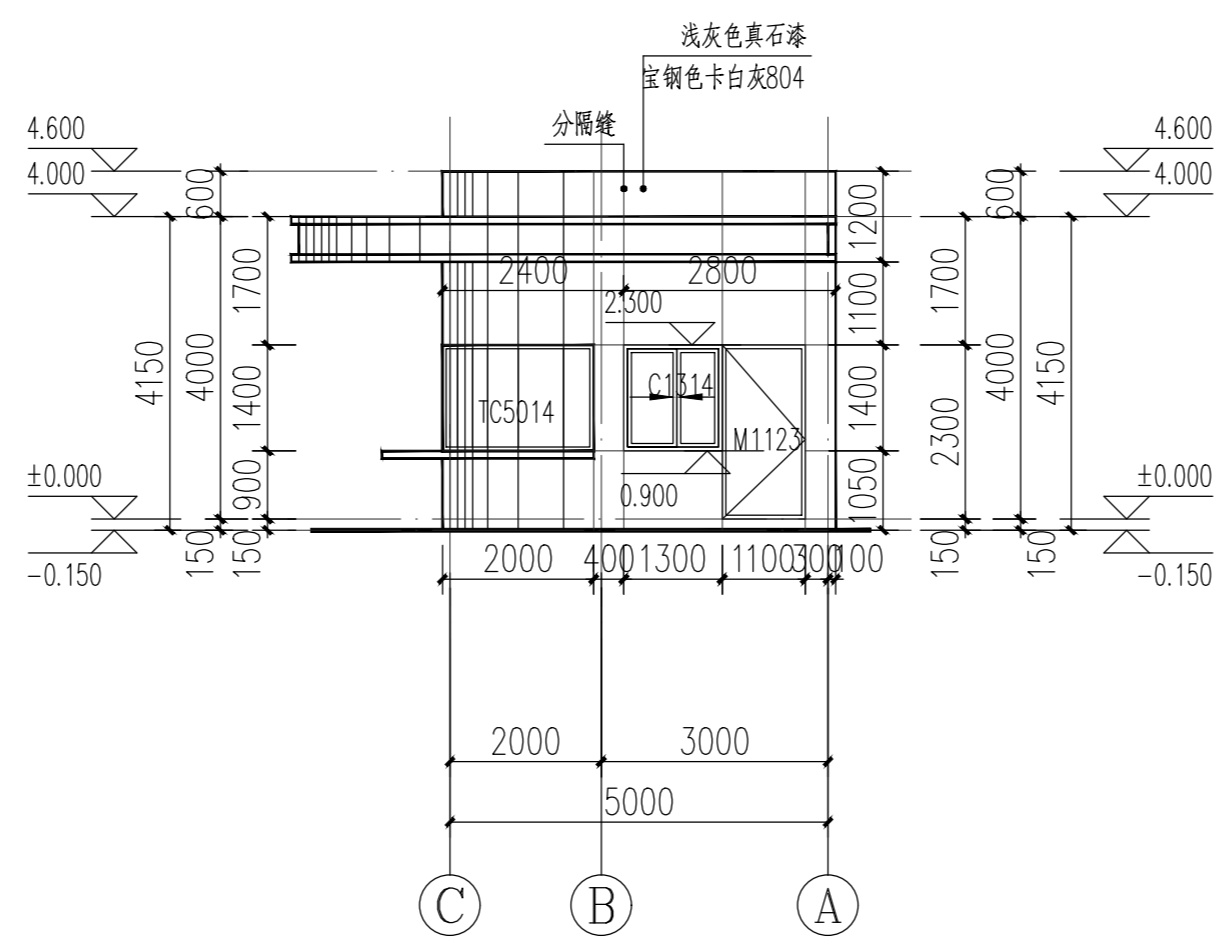

C-A轴立面图 1:100

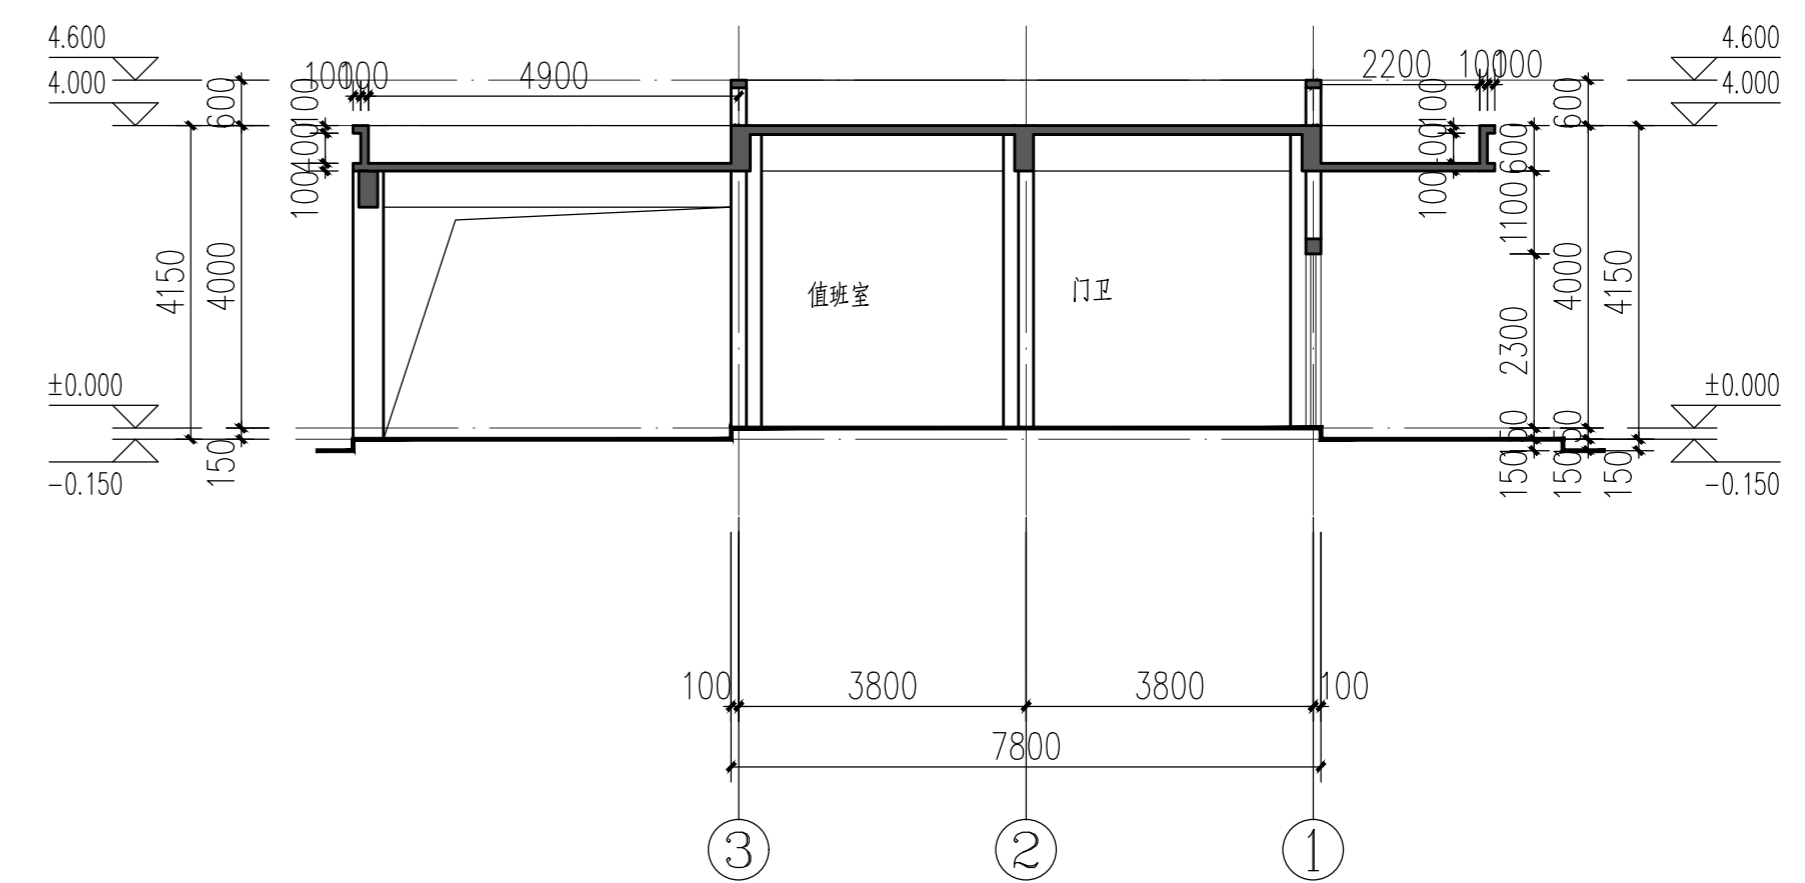

1-1剖面图 1:100