

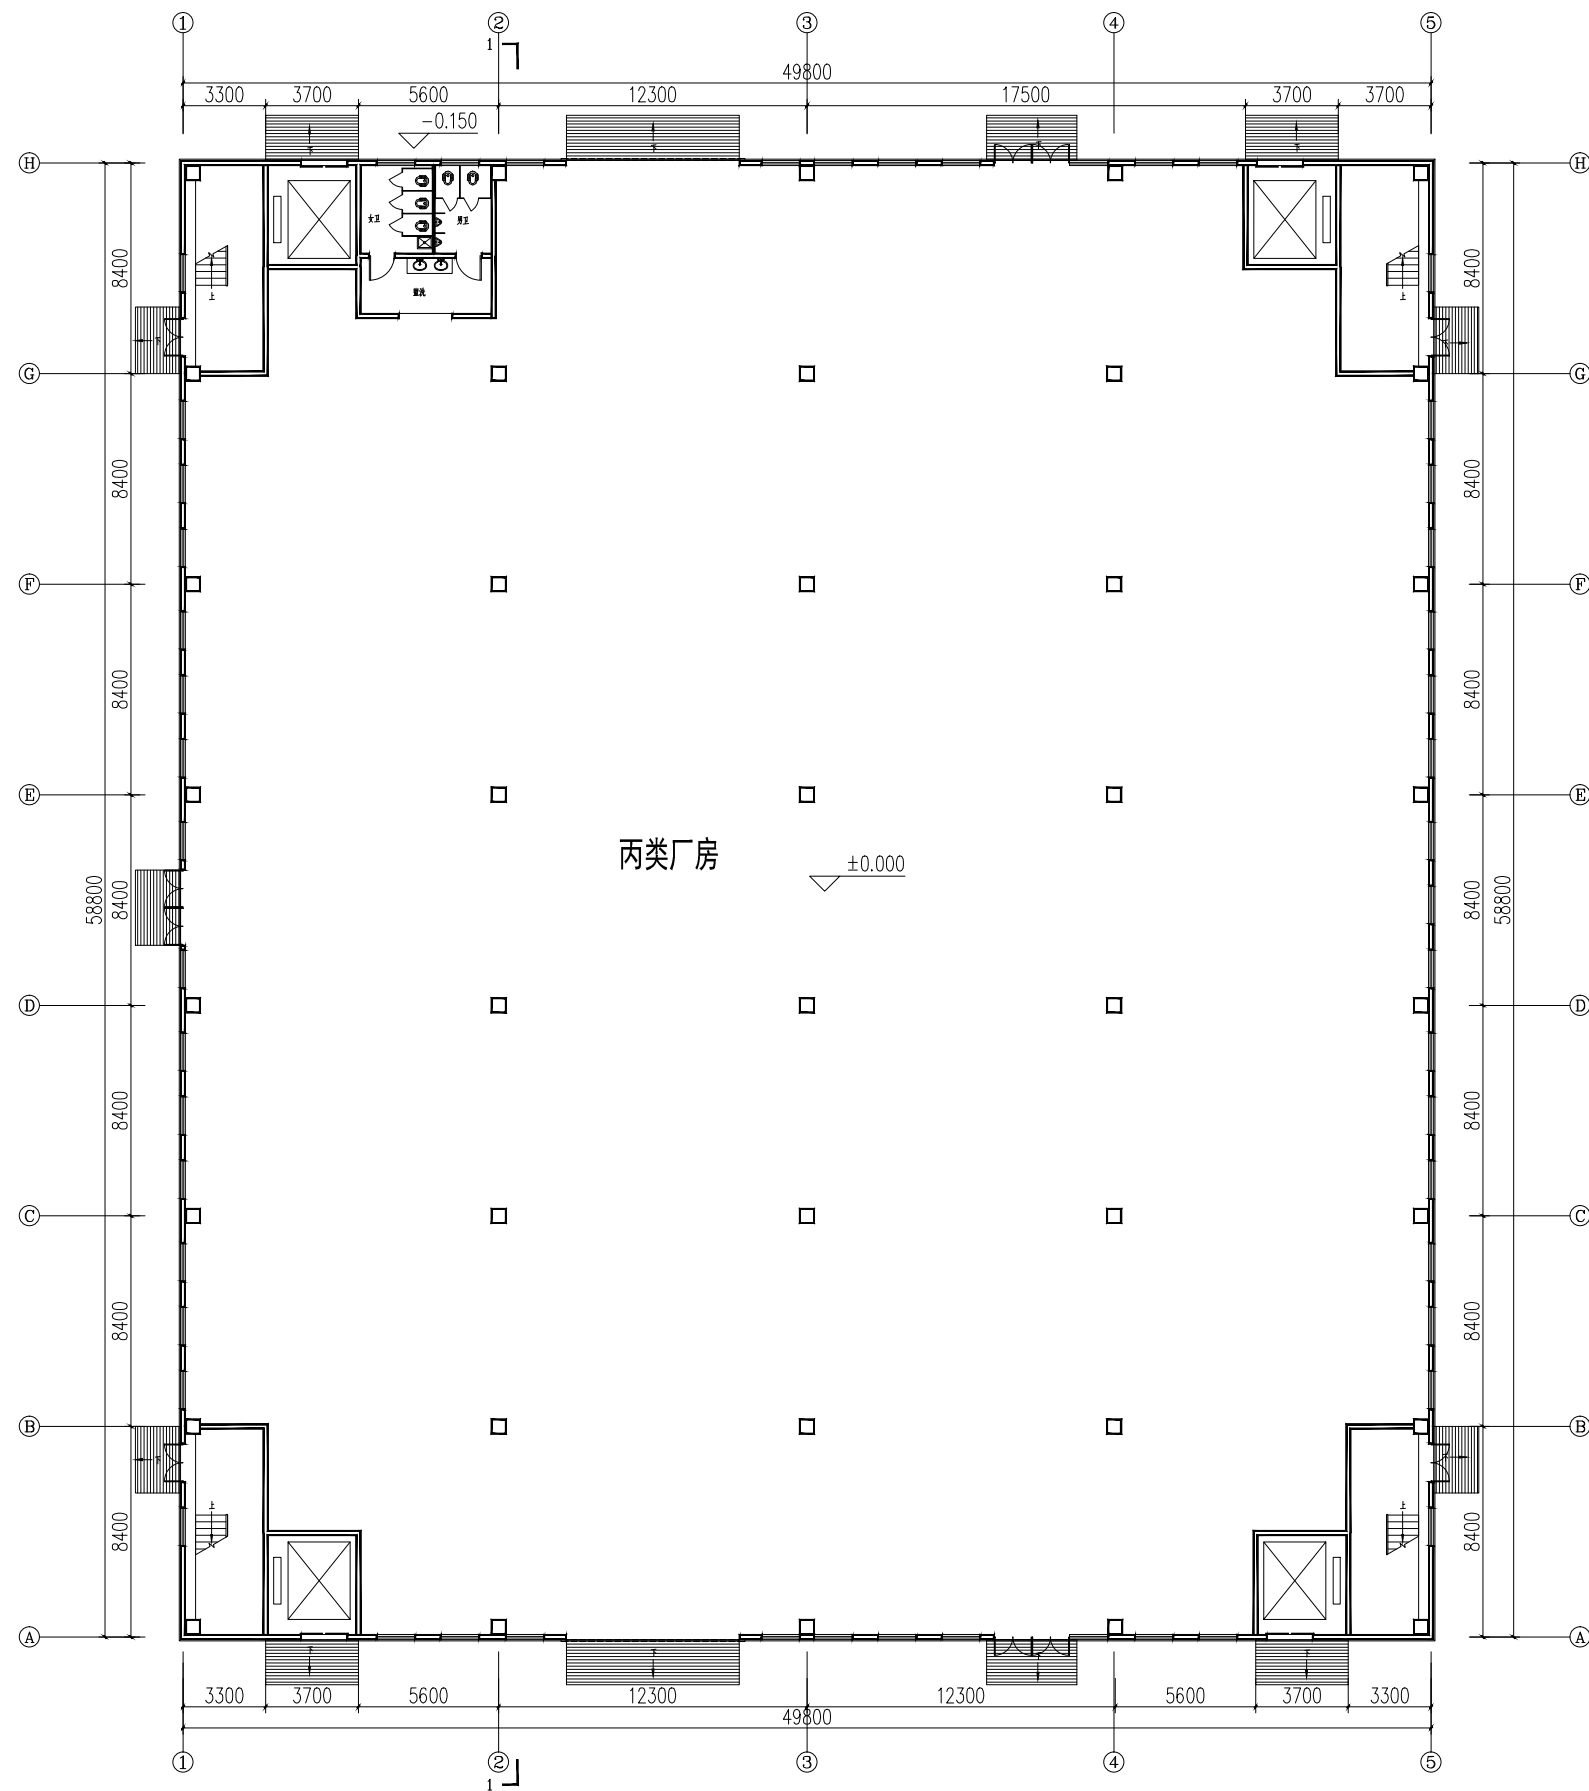


10#厂房

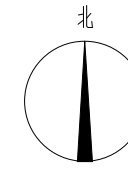


一层平面图

10#厂房

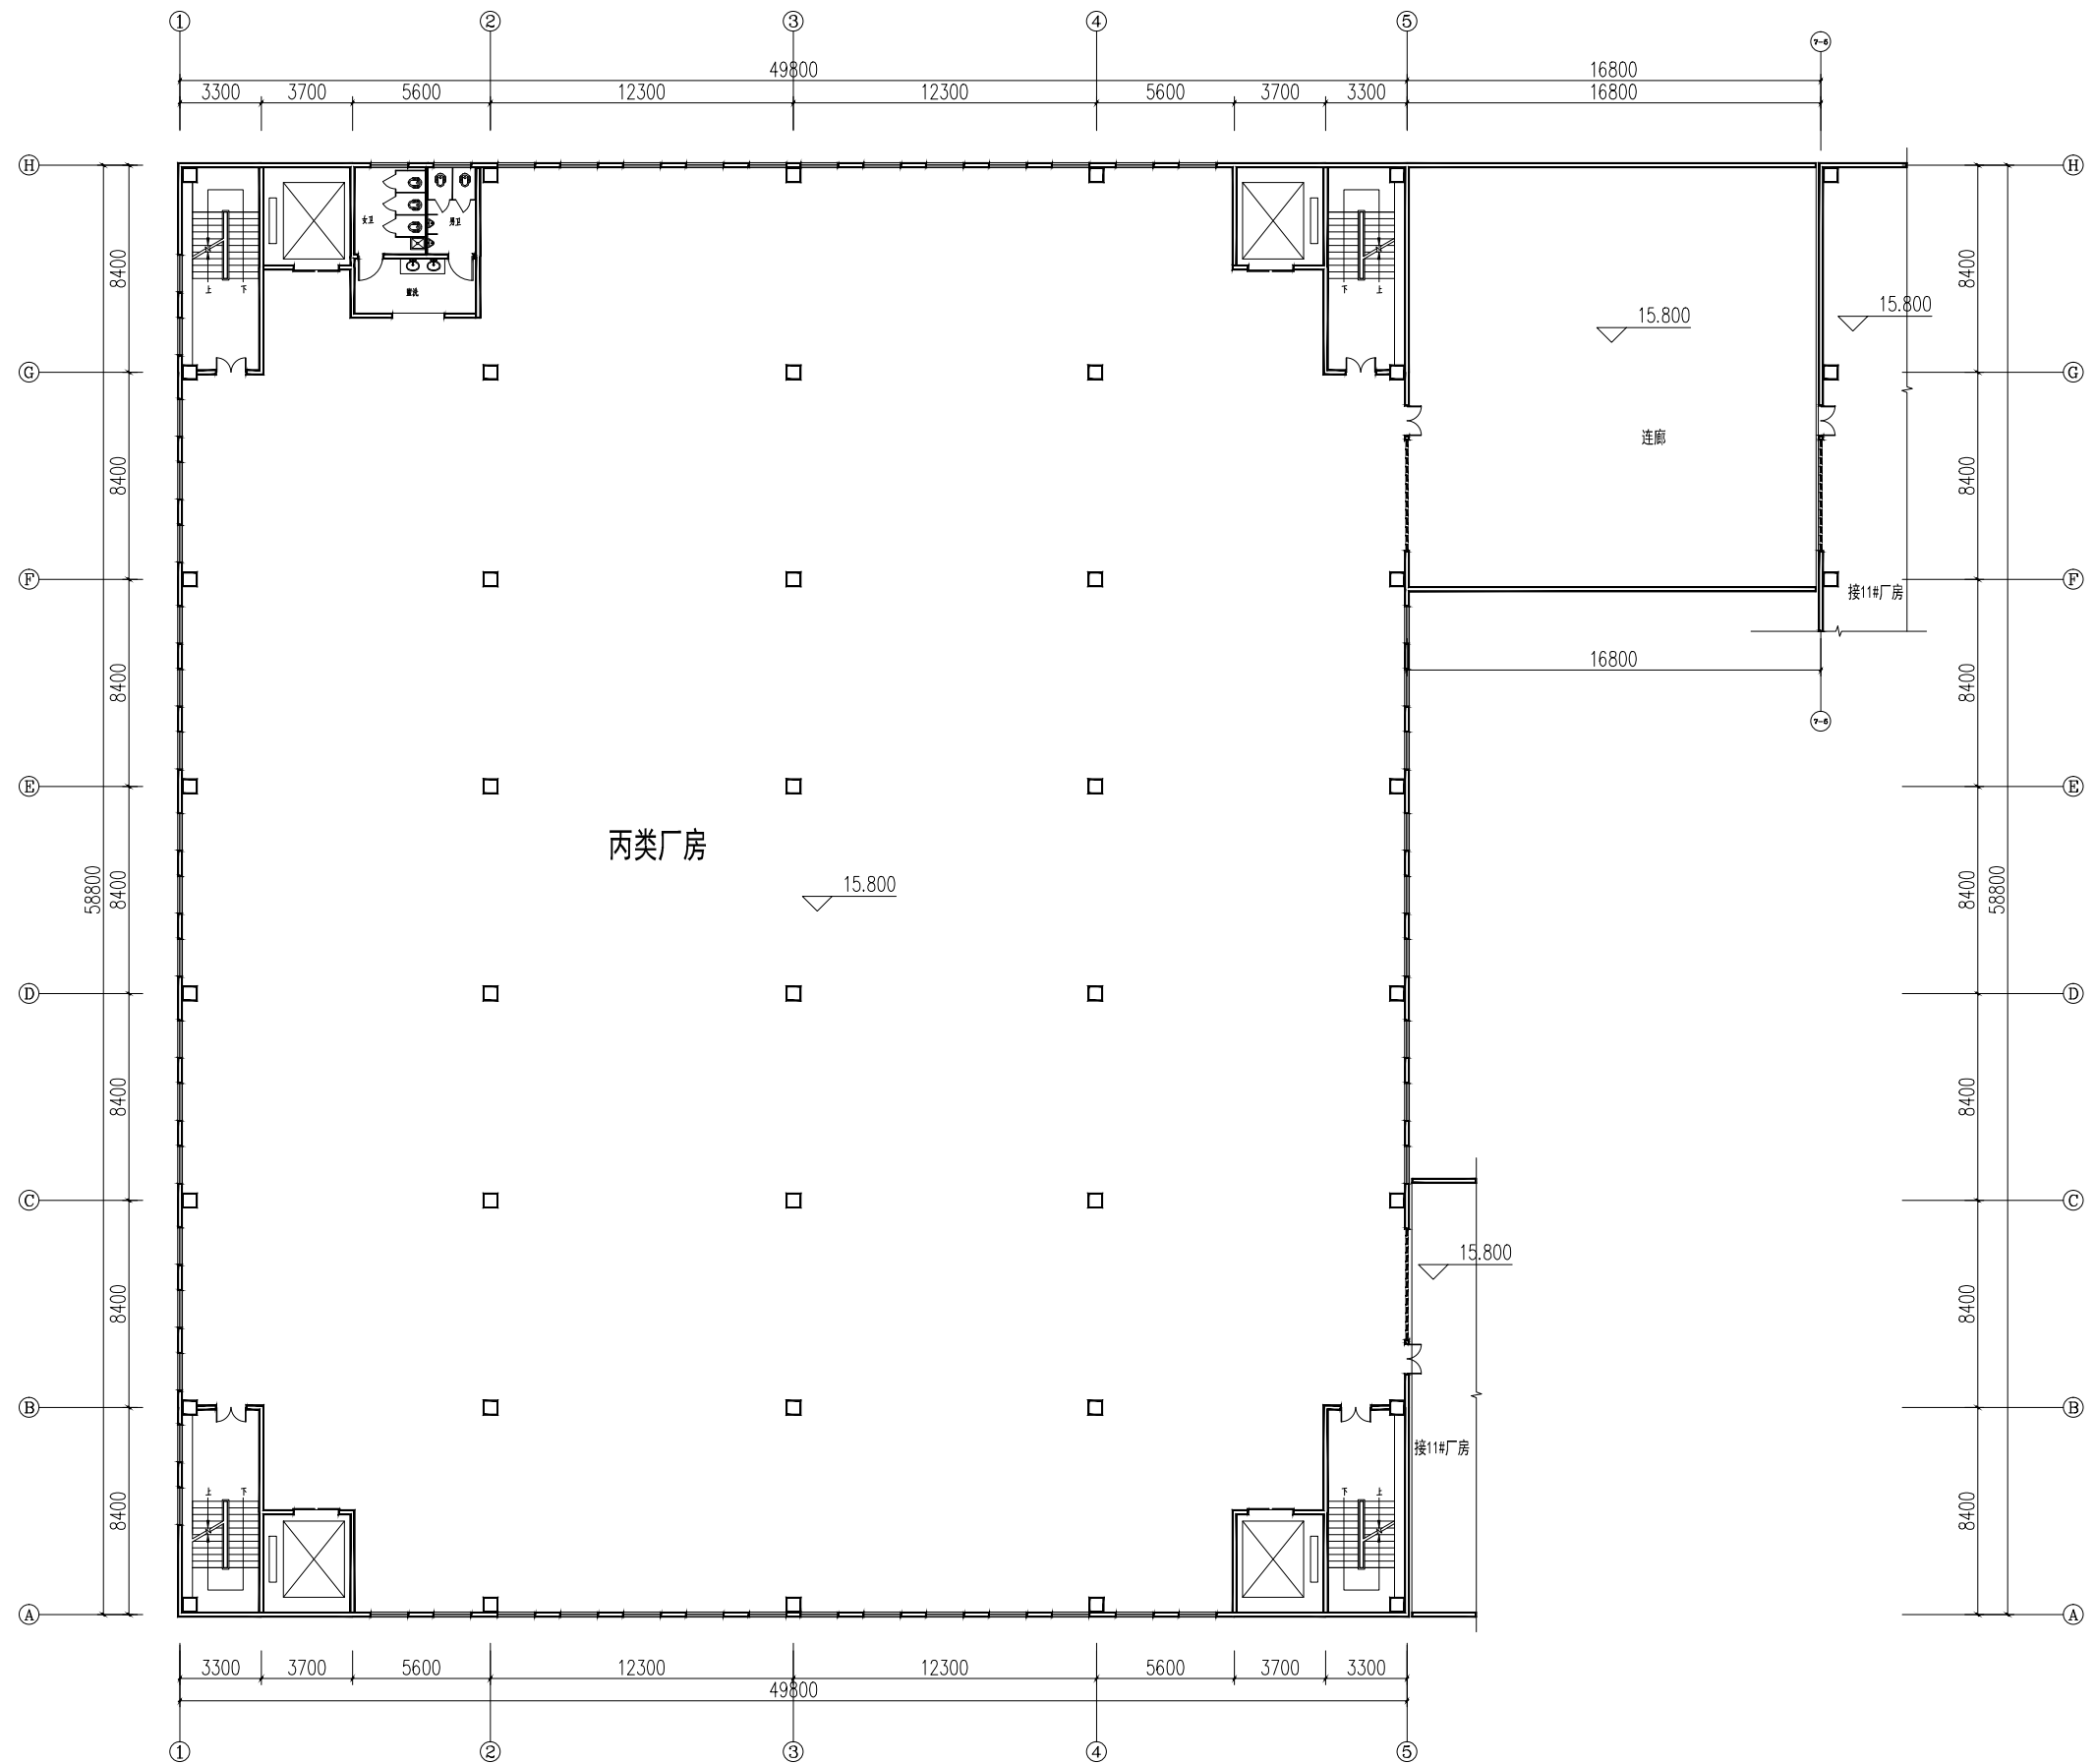


三层平面图


10#厂房

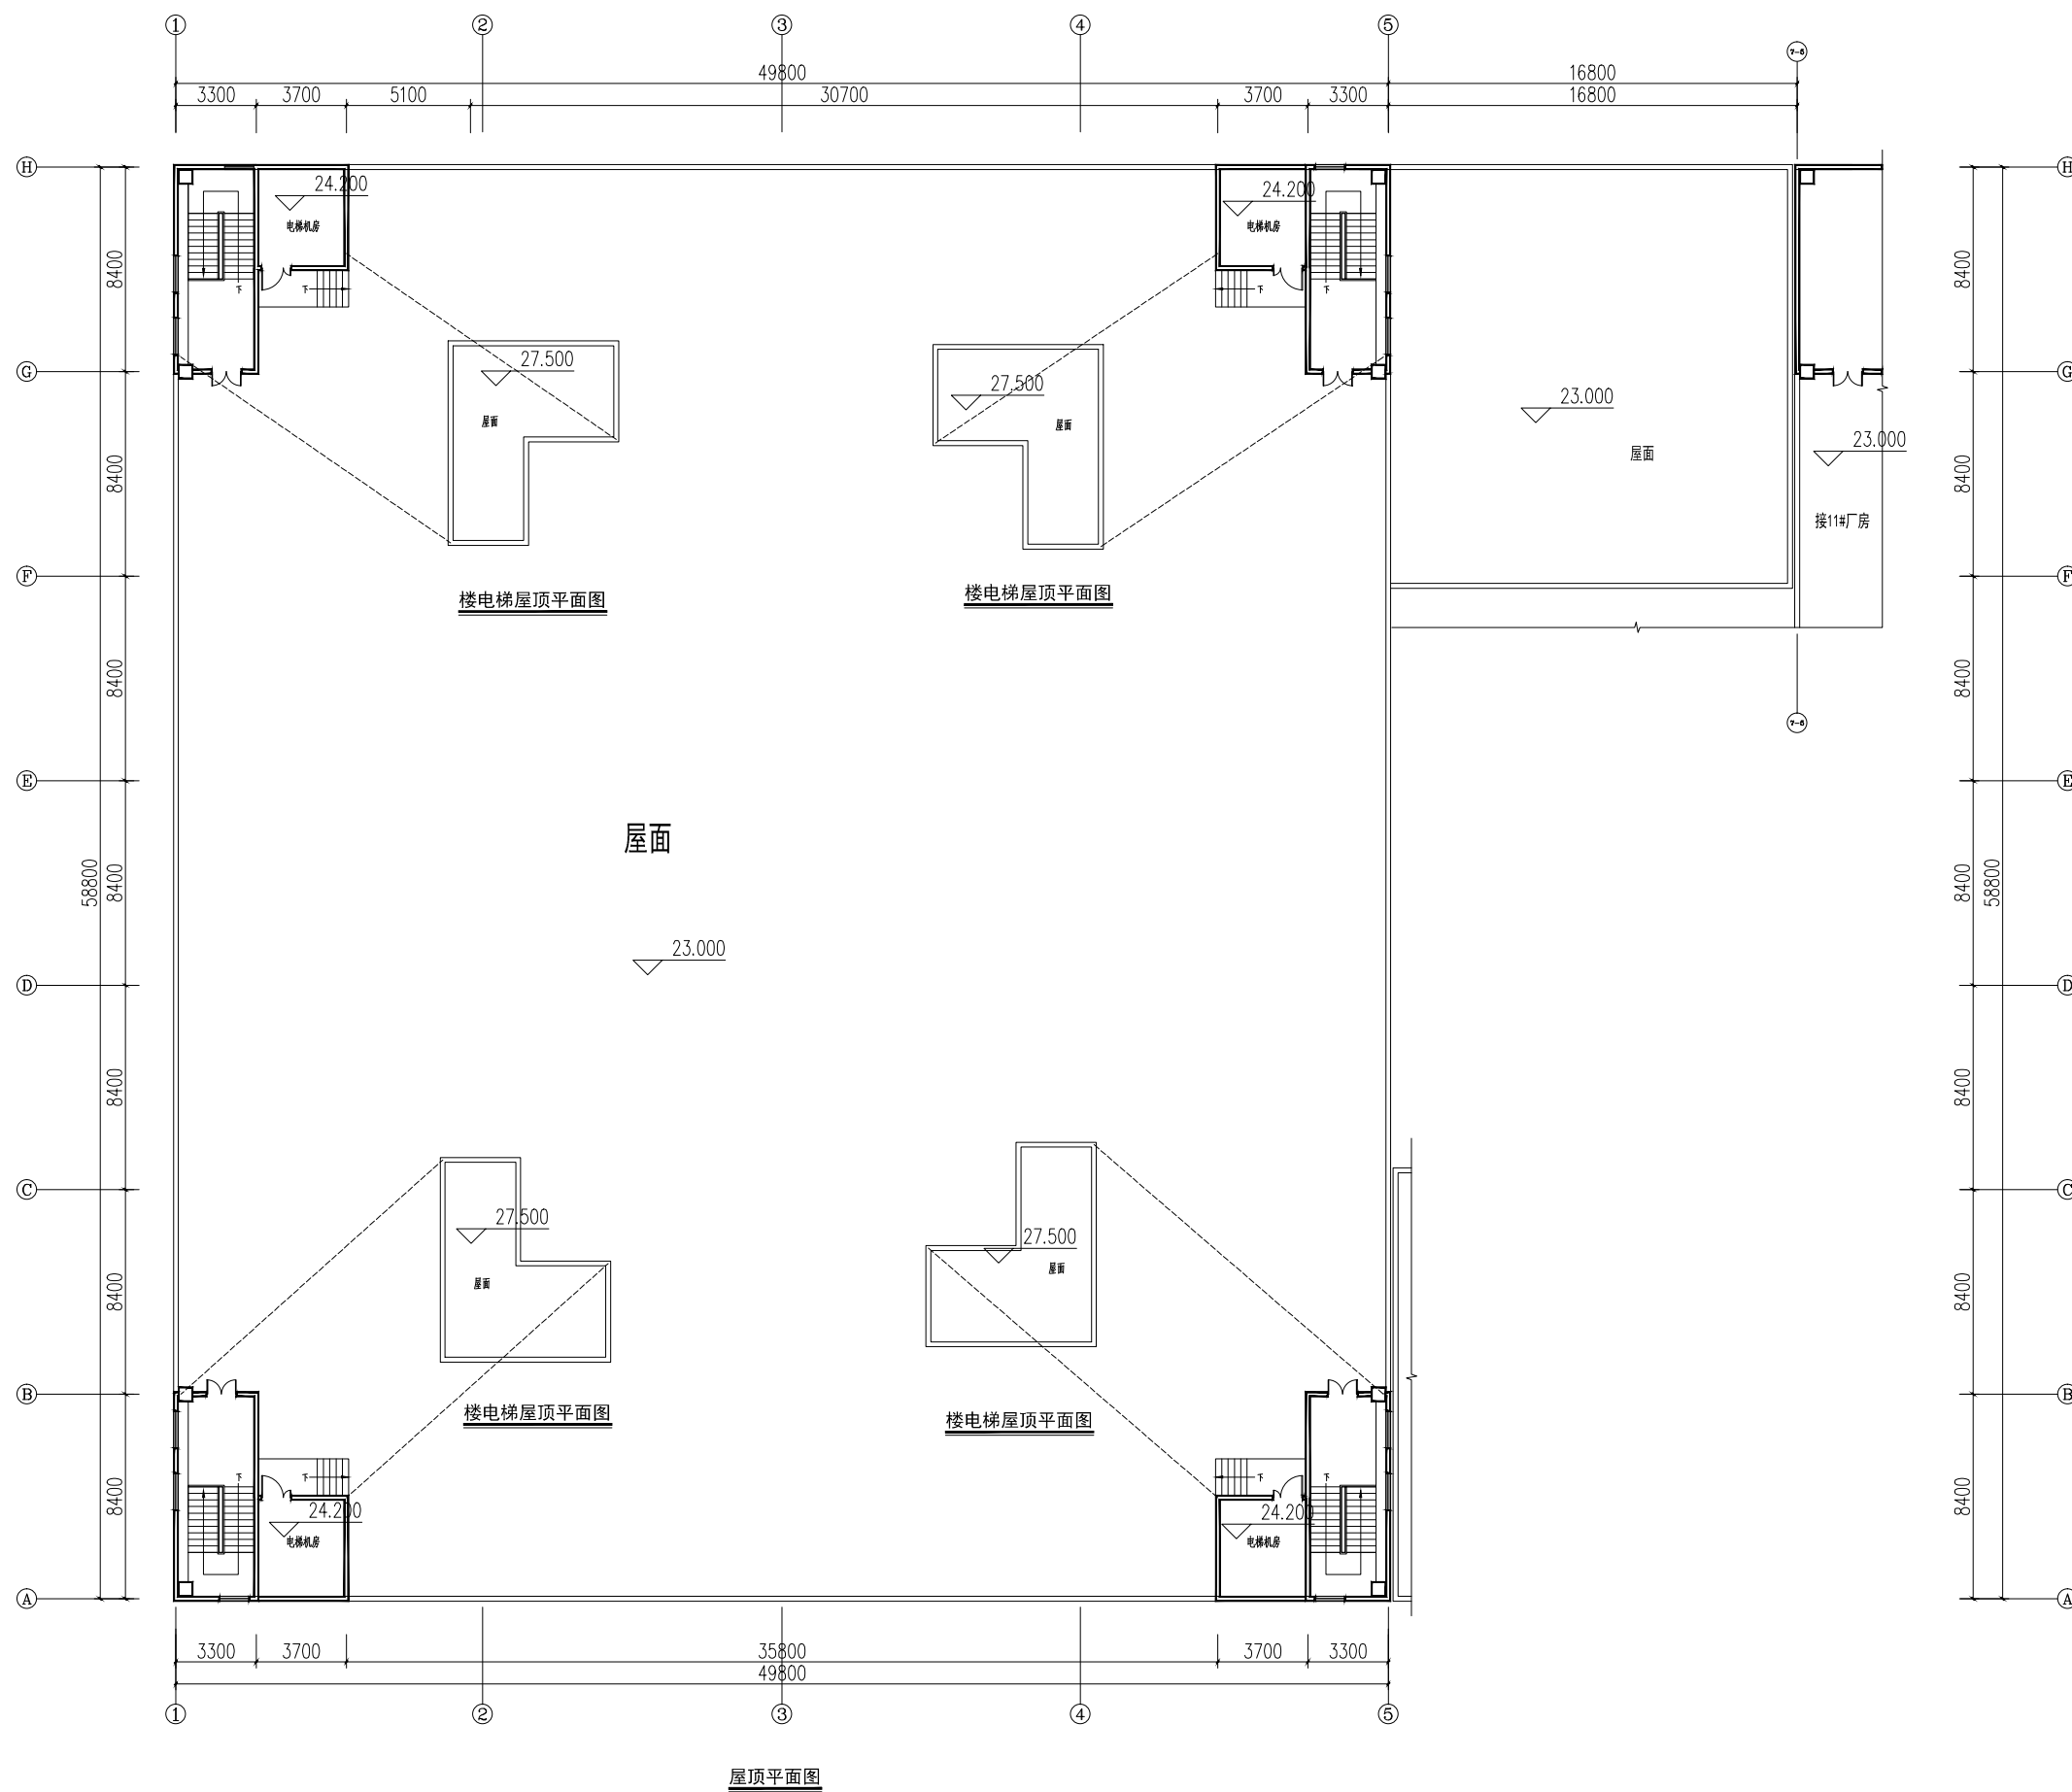

10#厂房

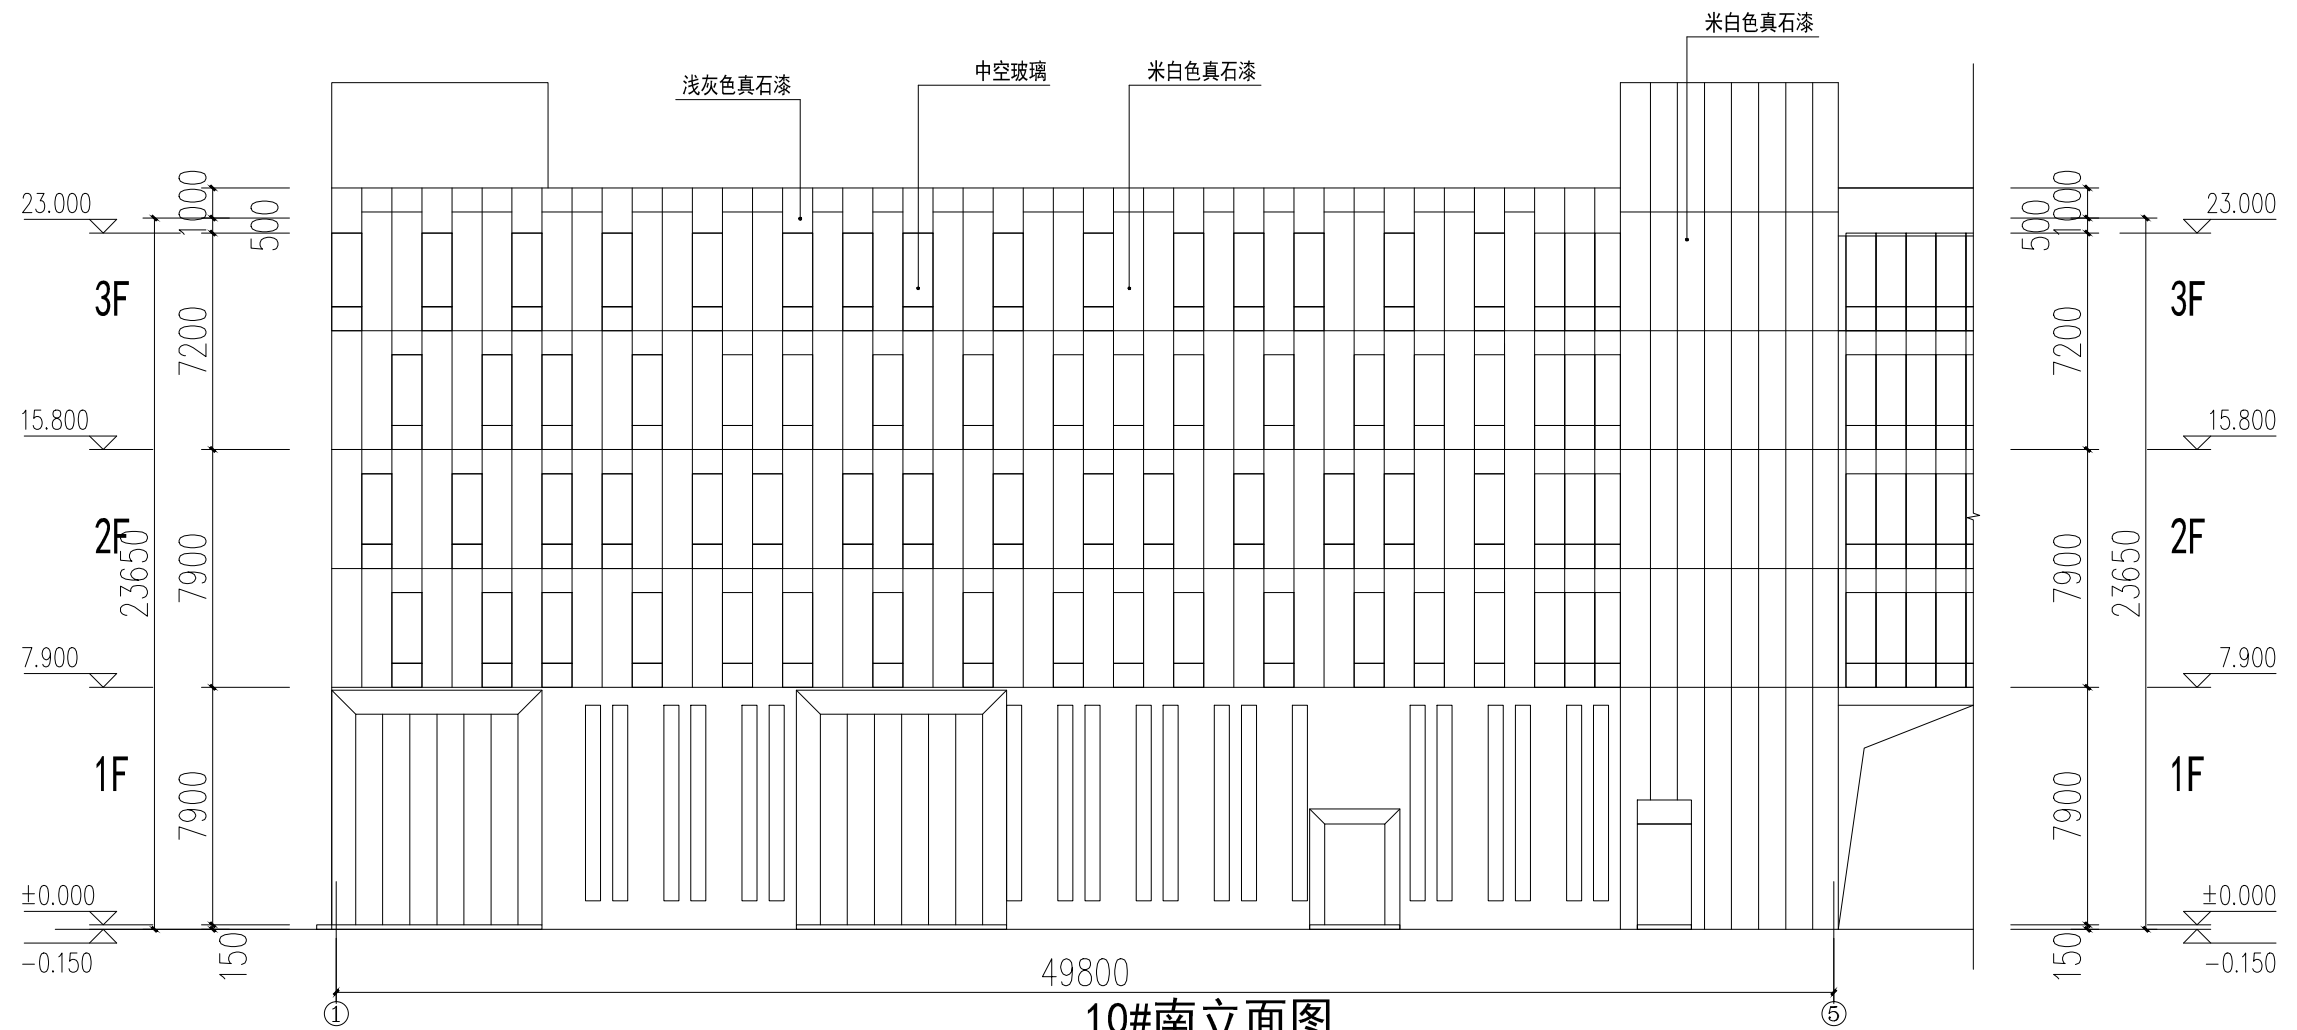


10#南立面图

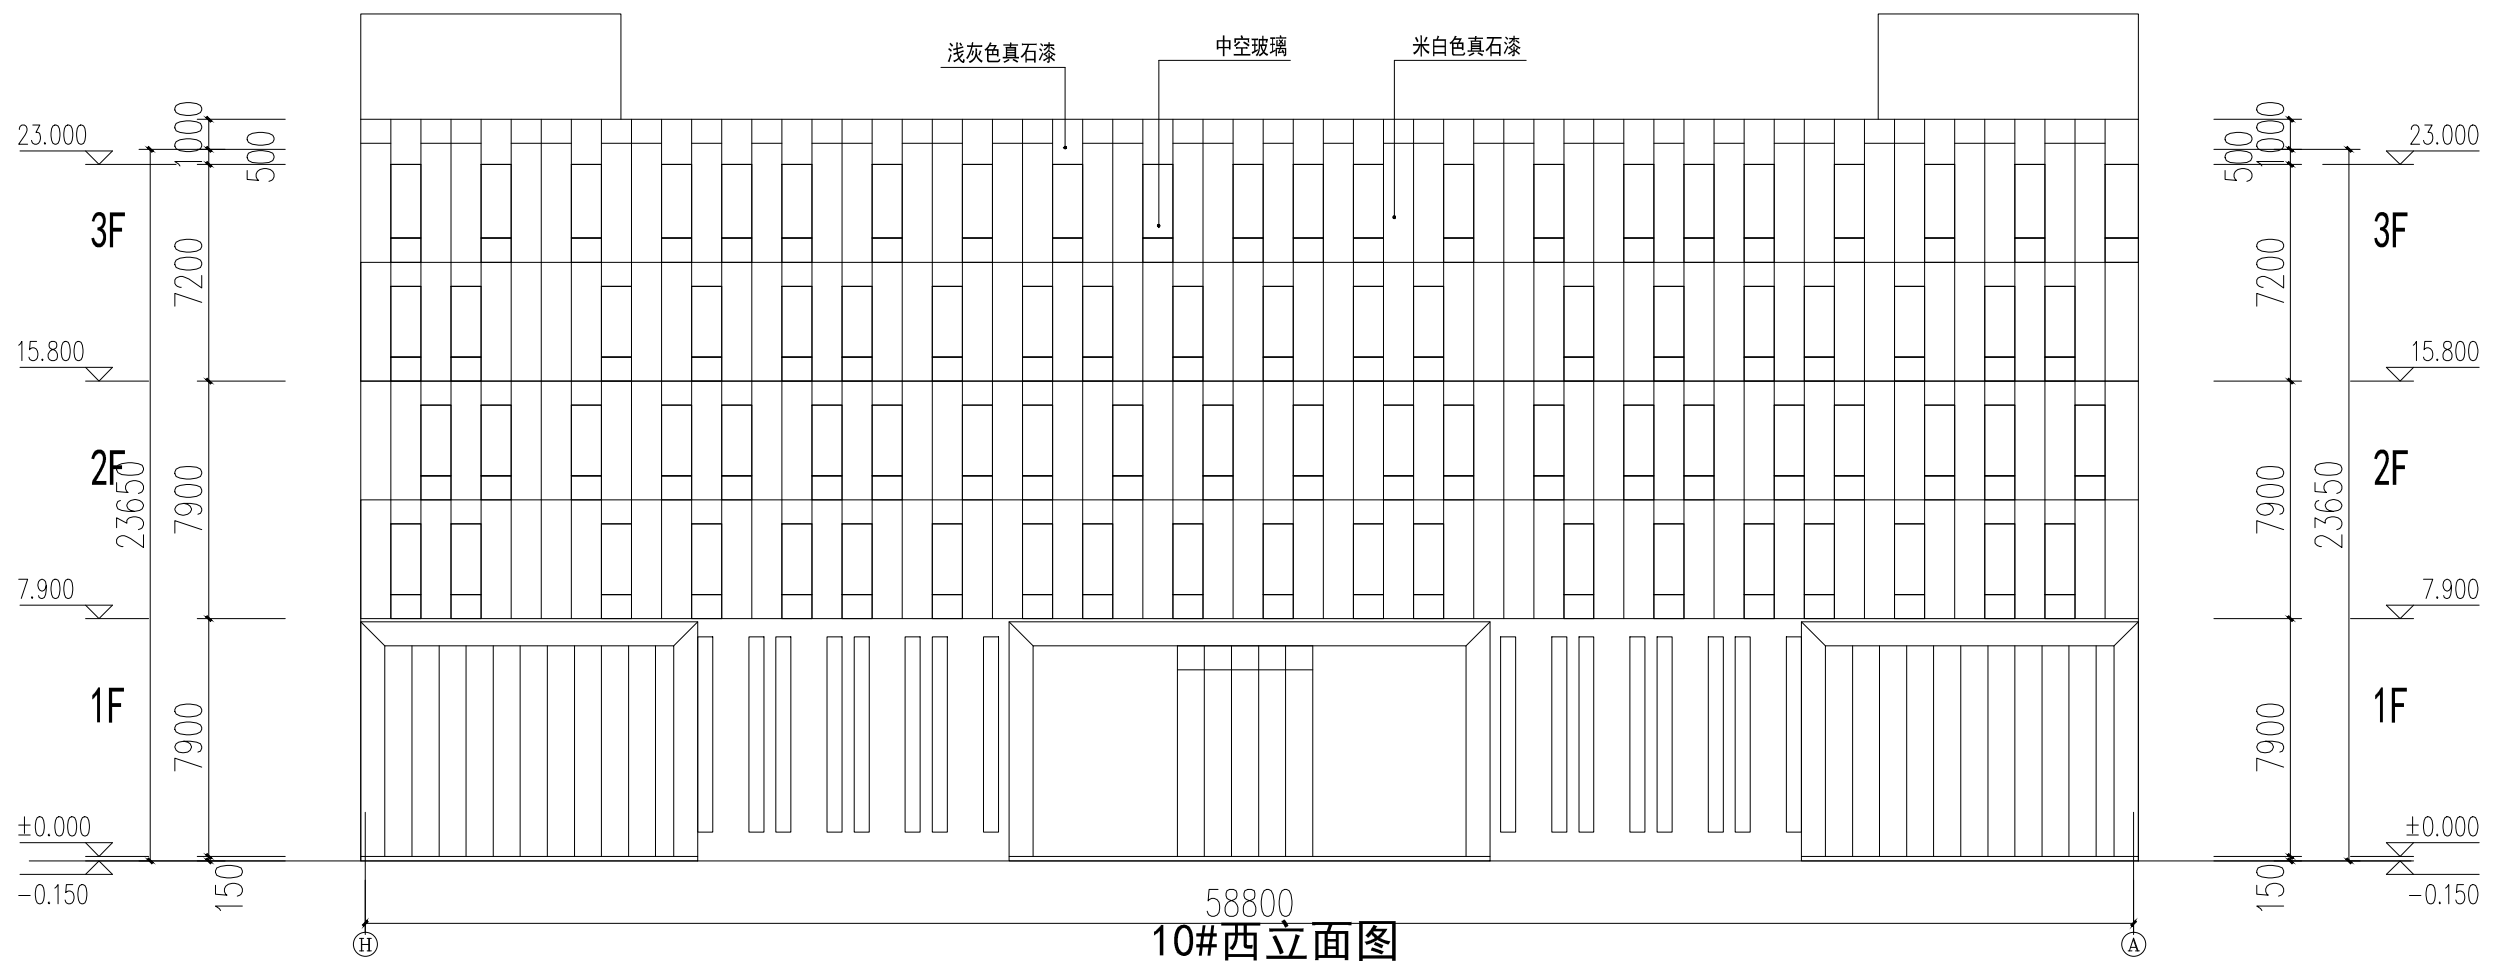

10#西立面图

10#厂房

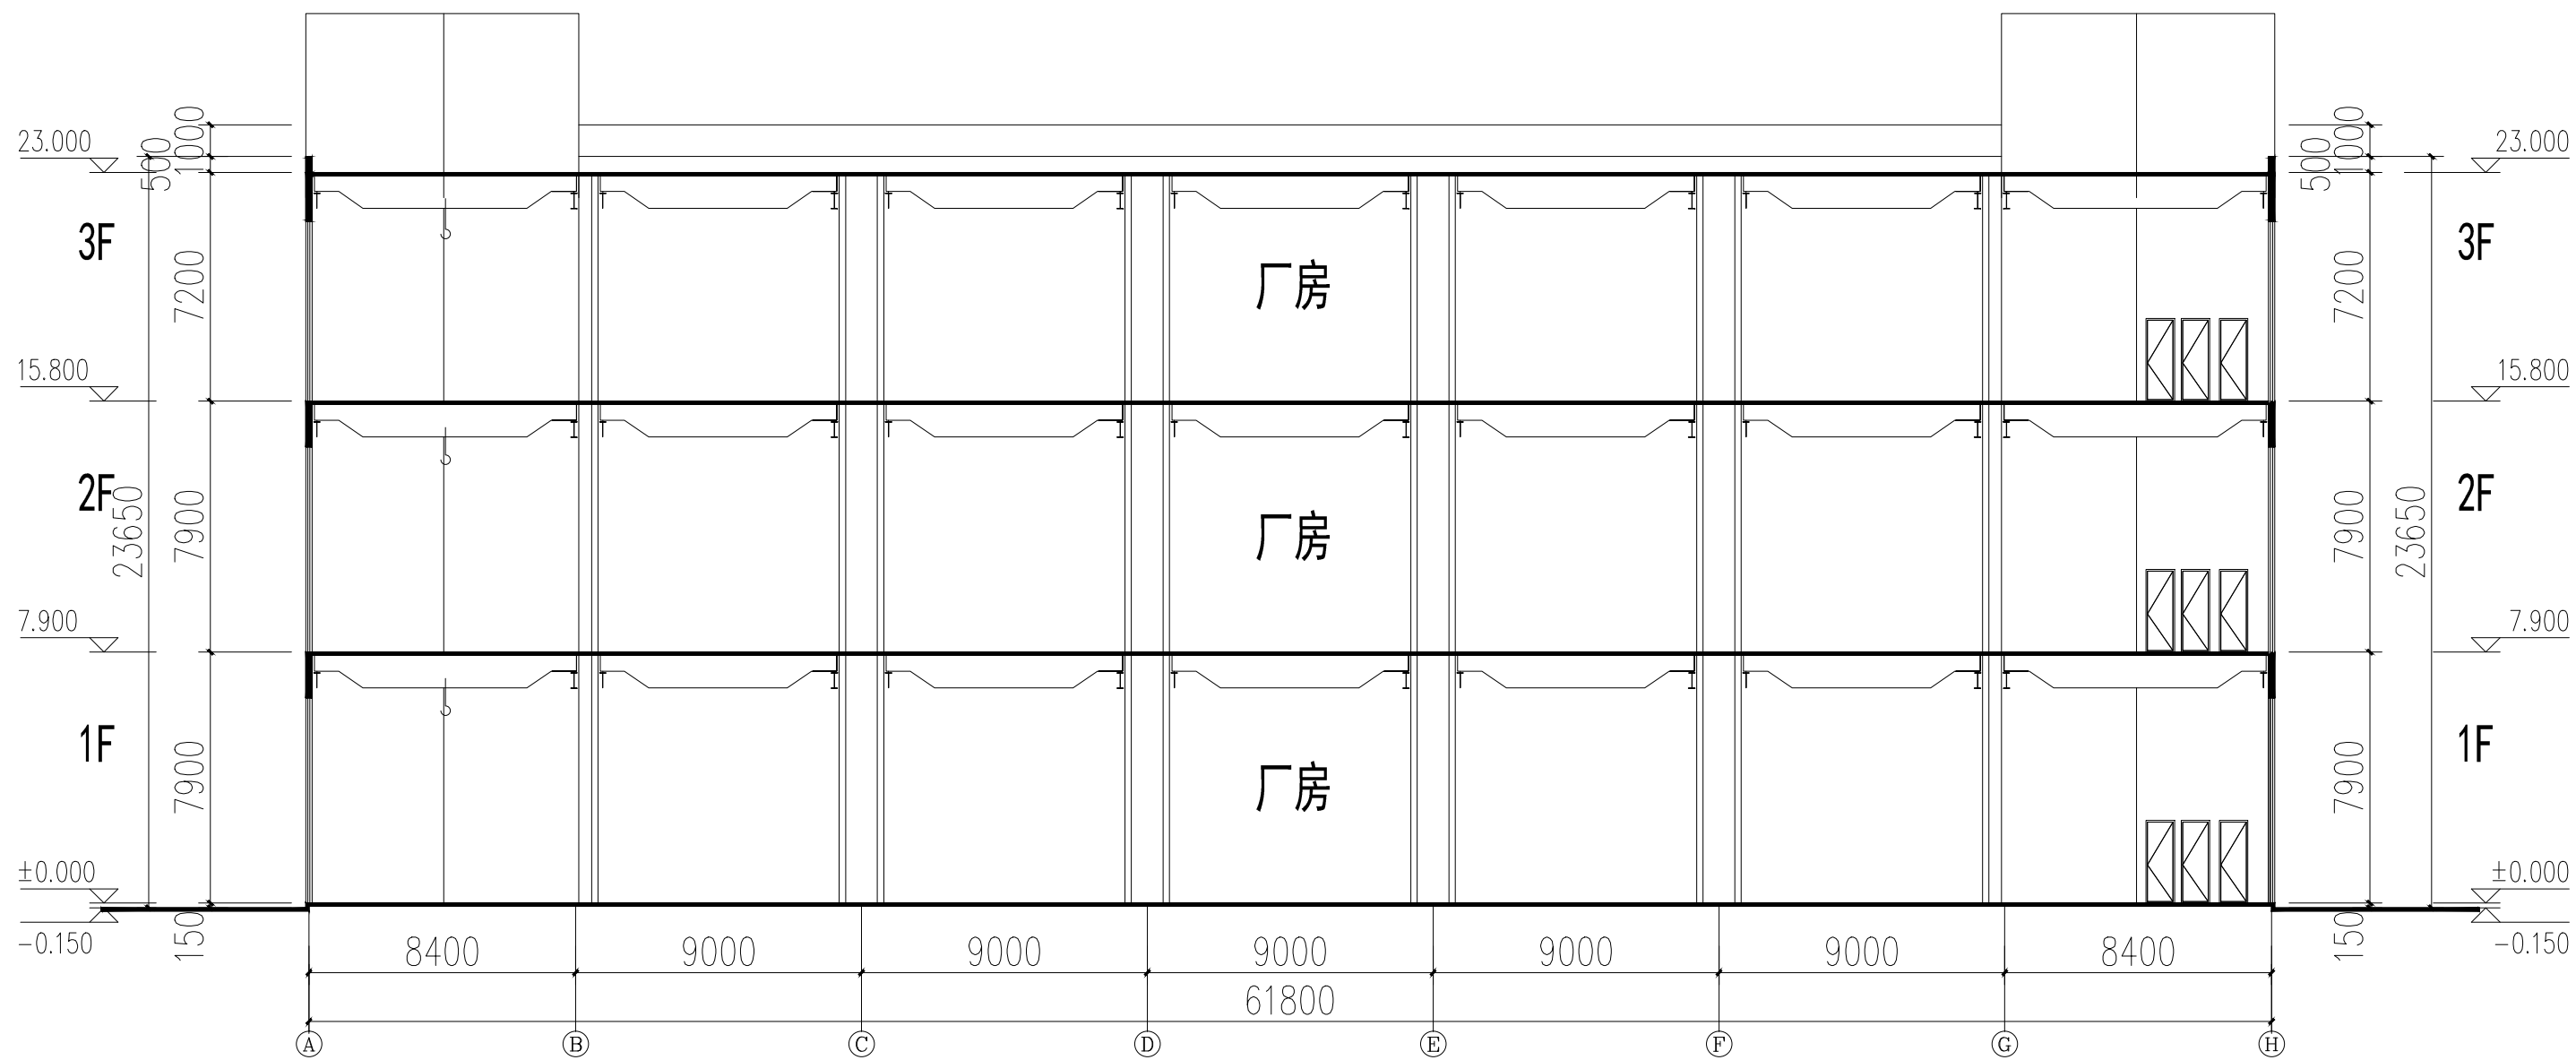

1-1剖面图