



11#厂房

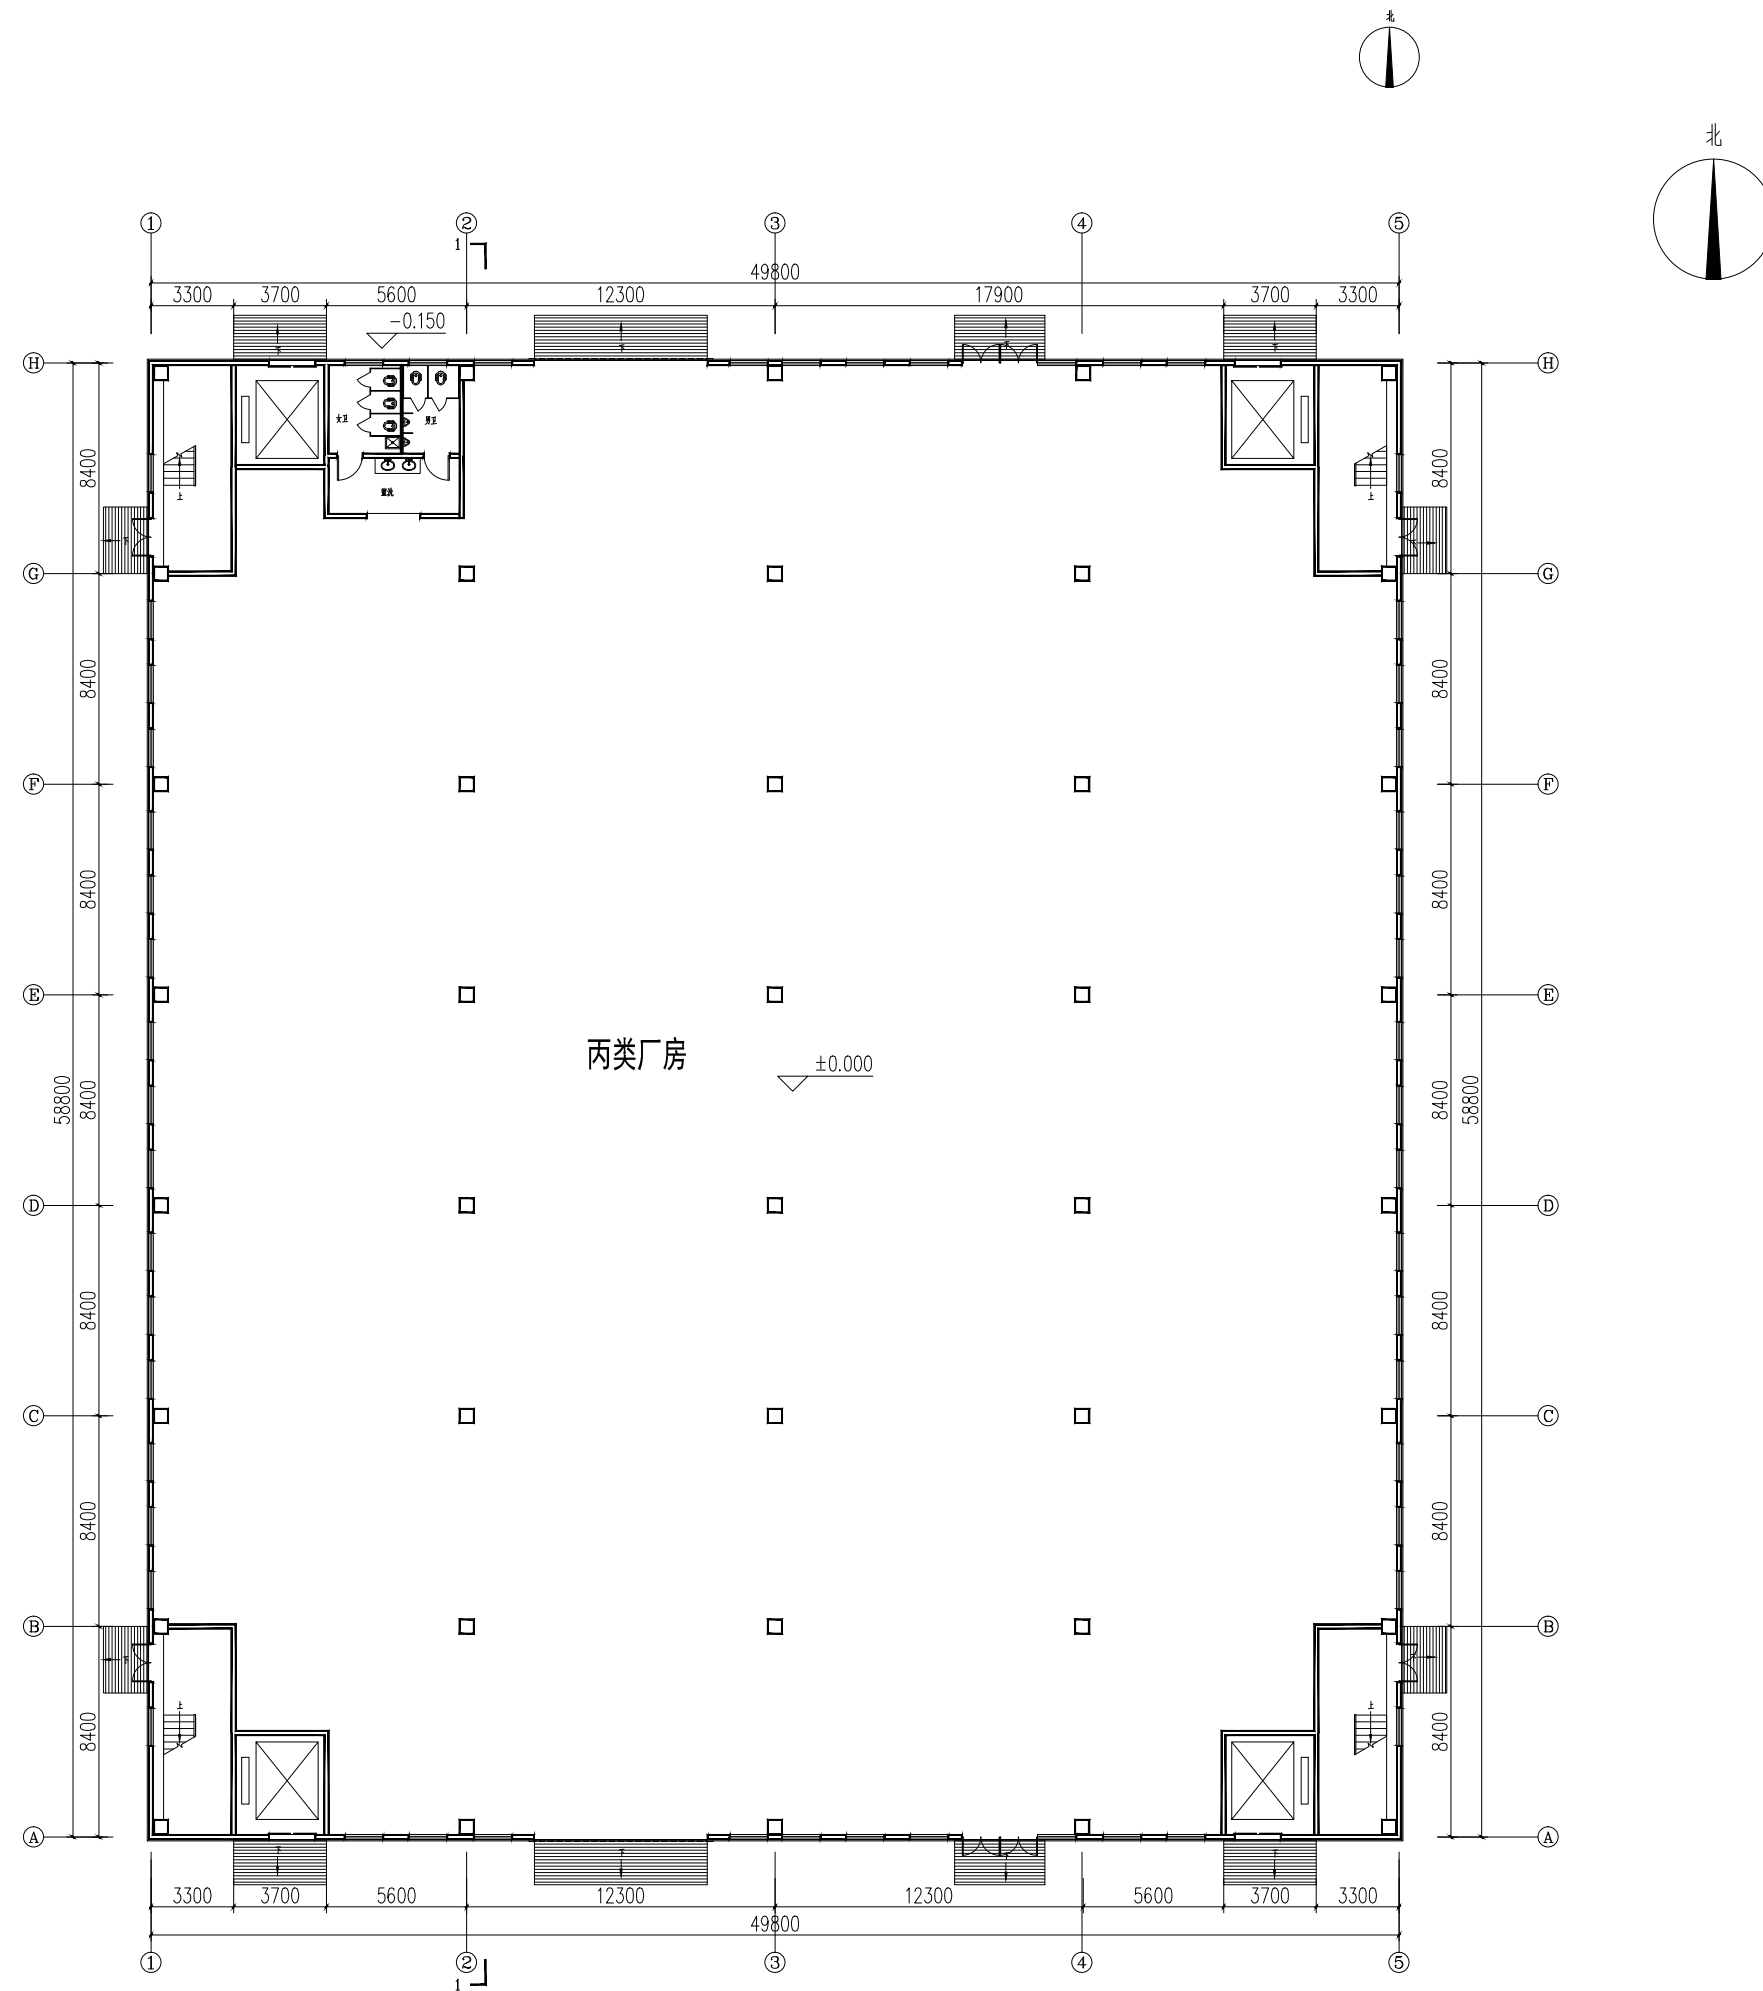


一层平面图

11#厂房

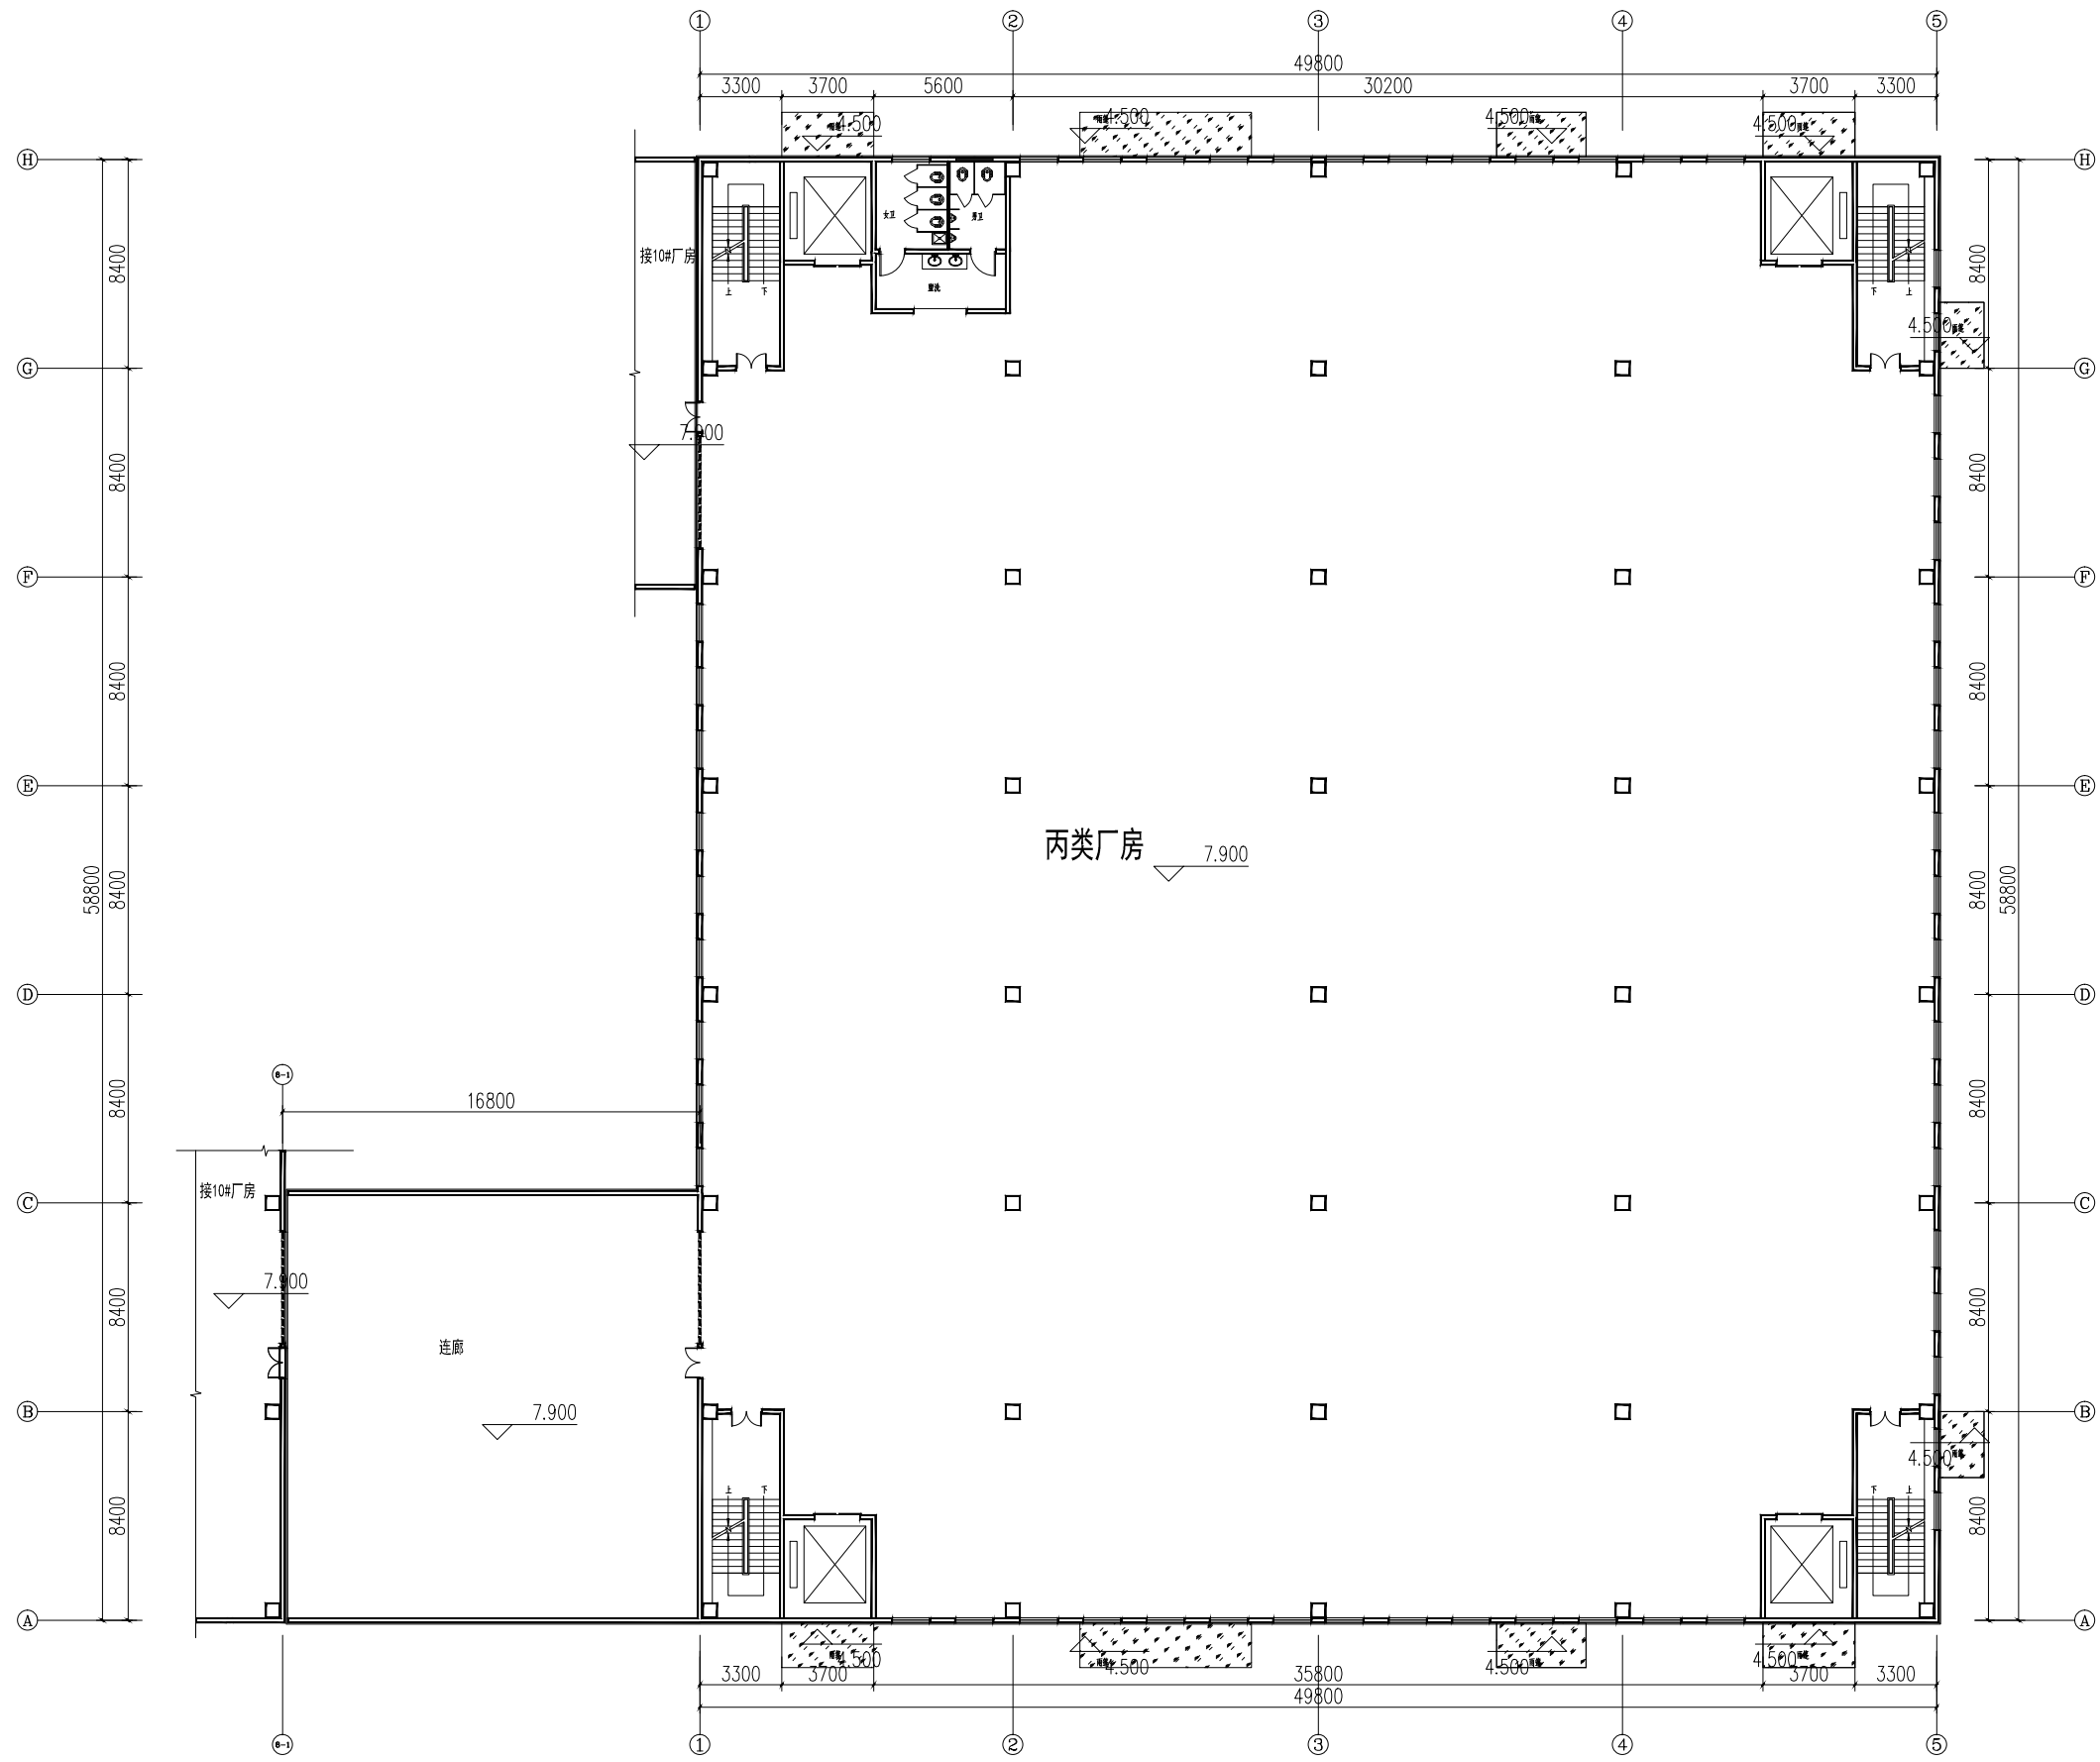


二层平面图

11#厂房


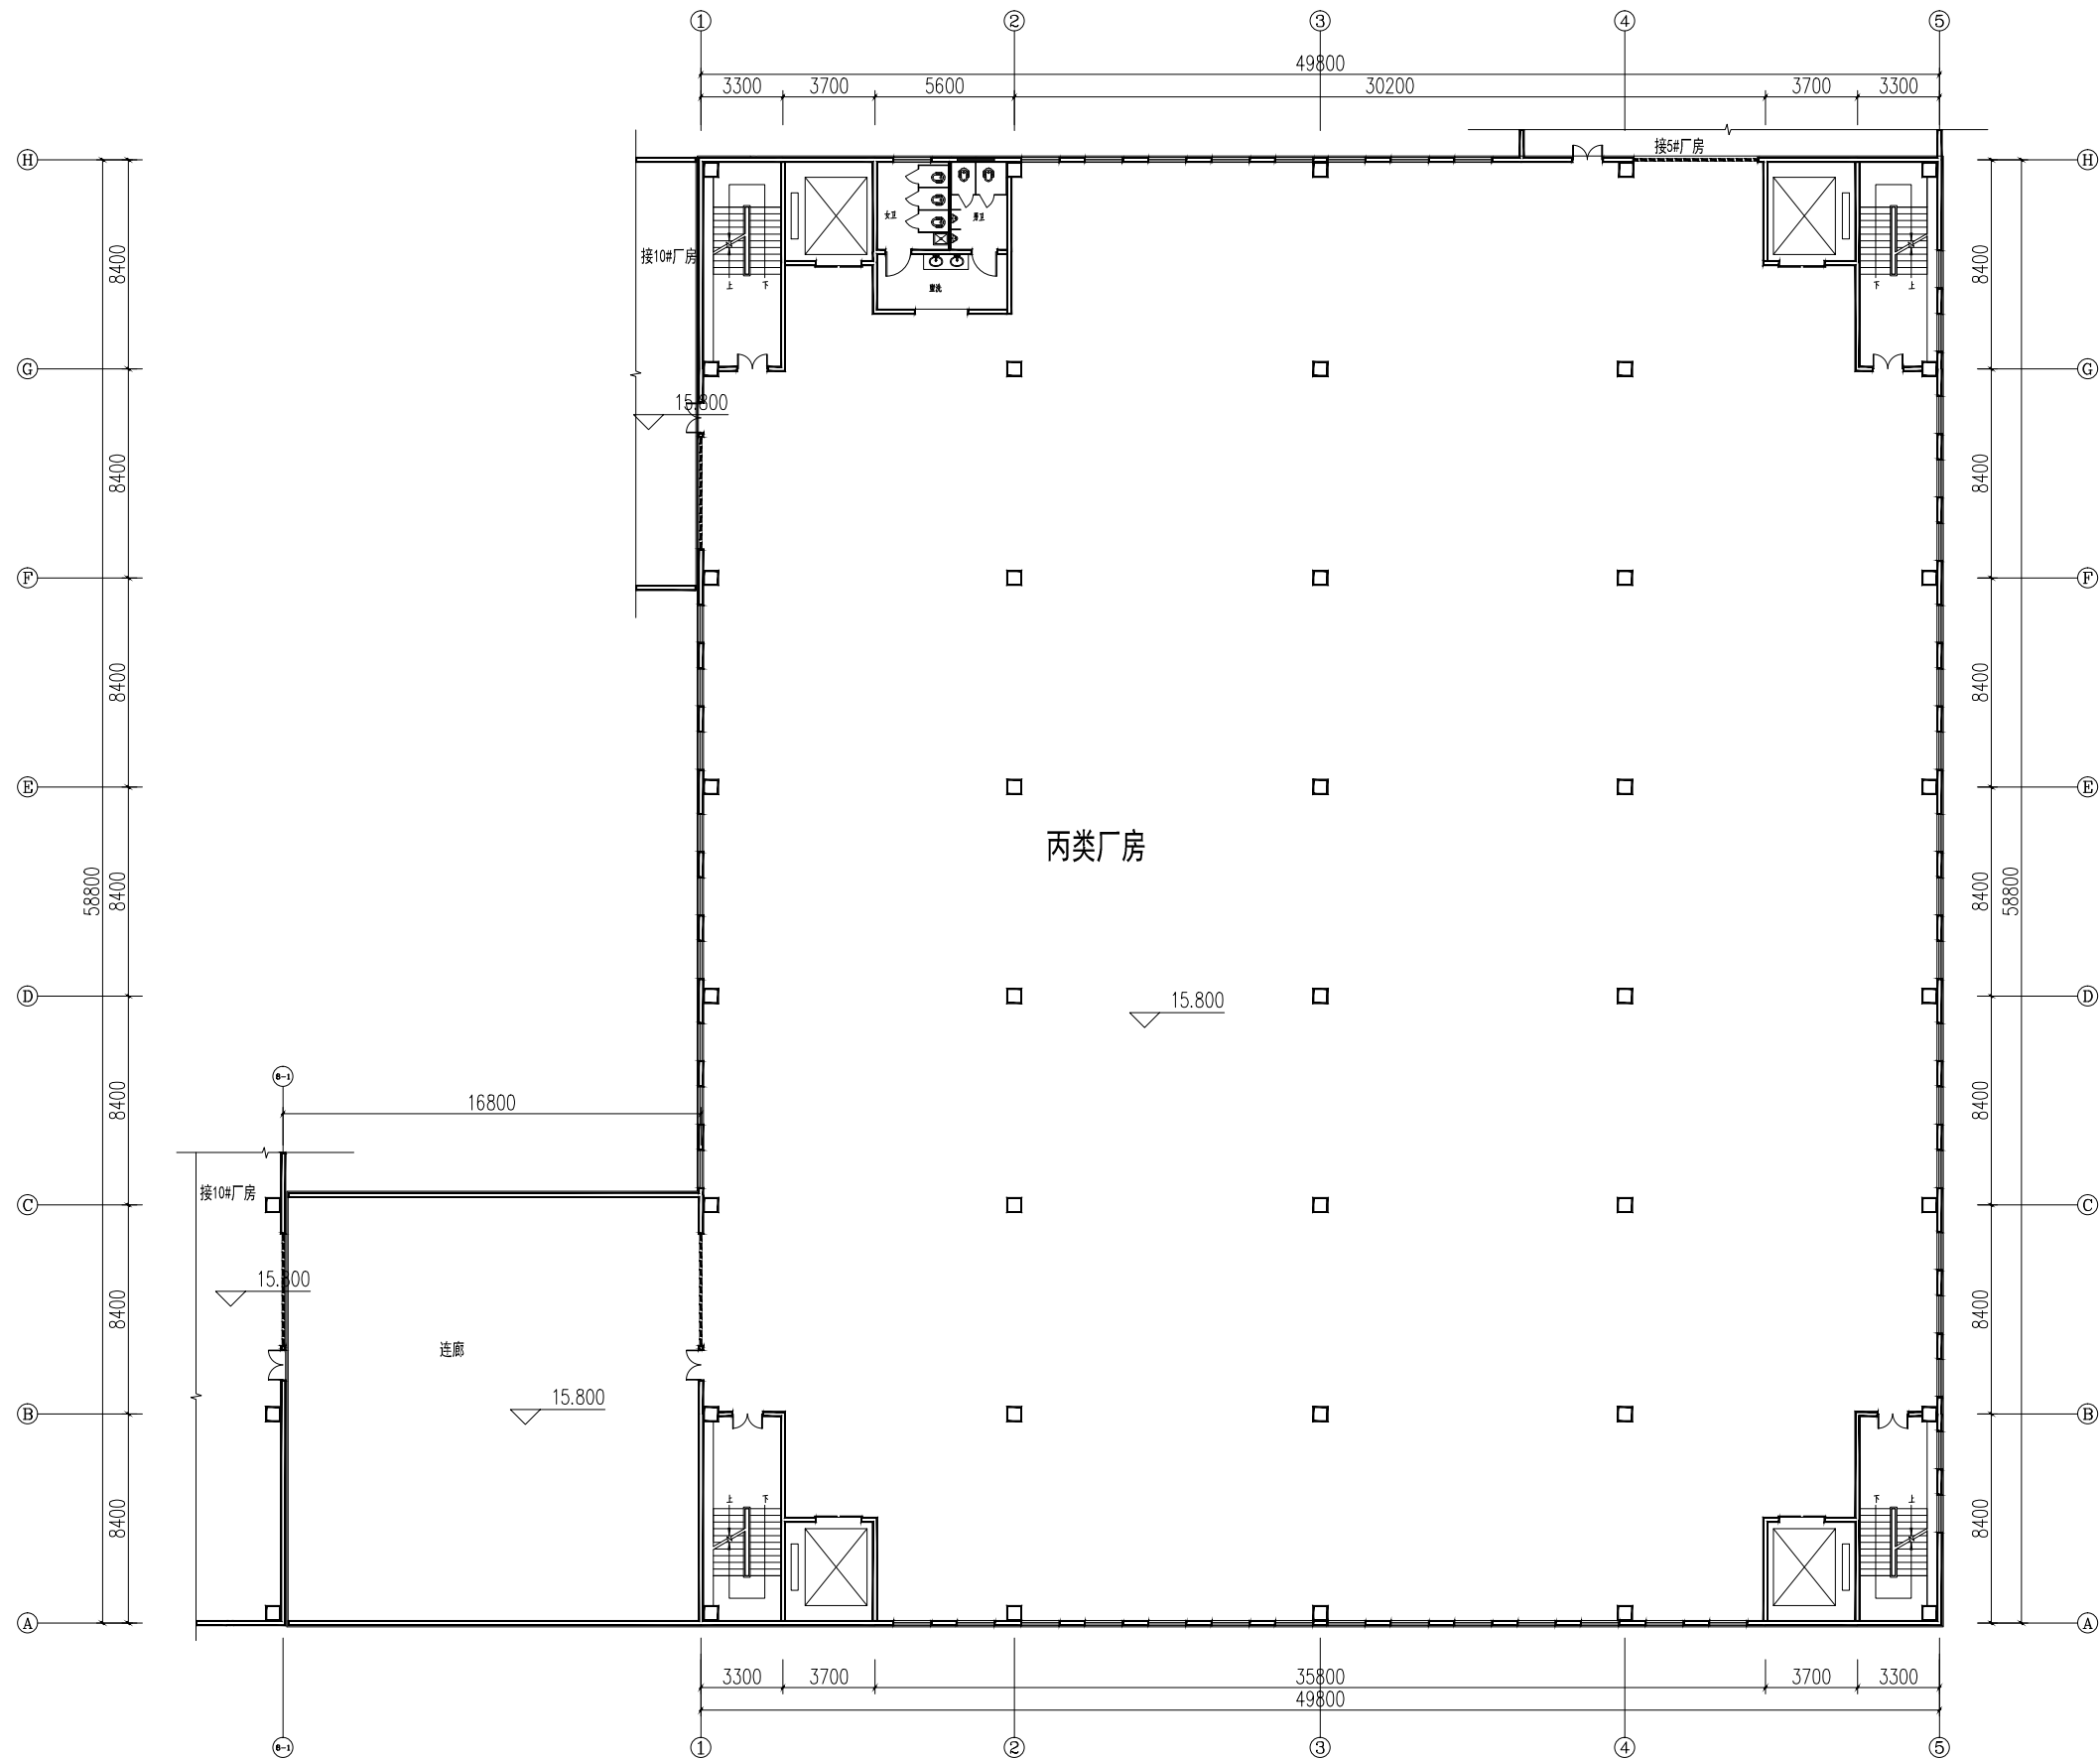


三层平面图


11#厂房

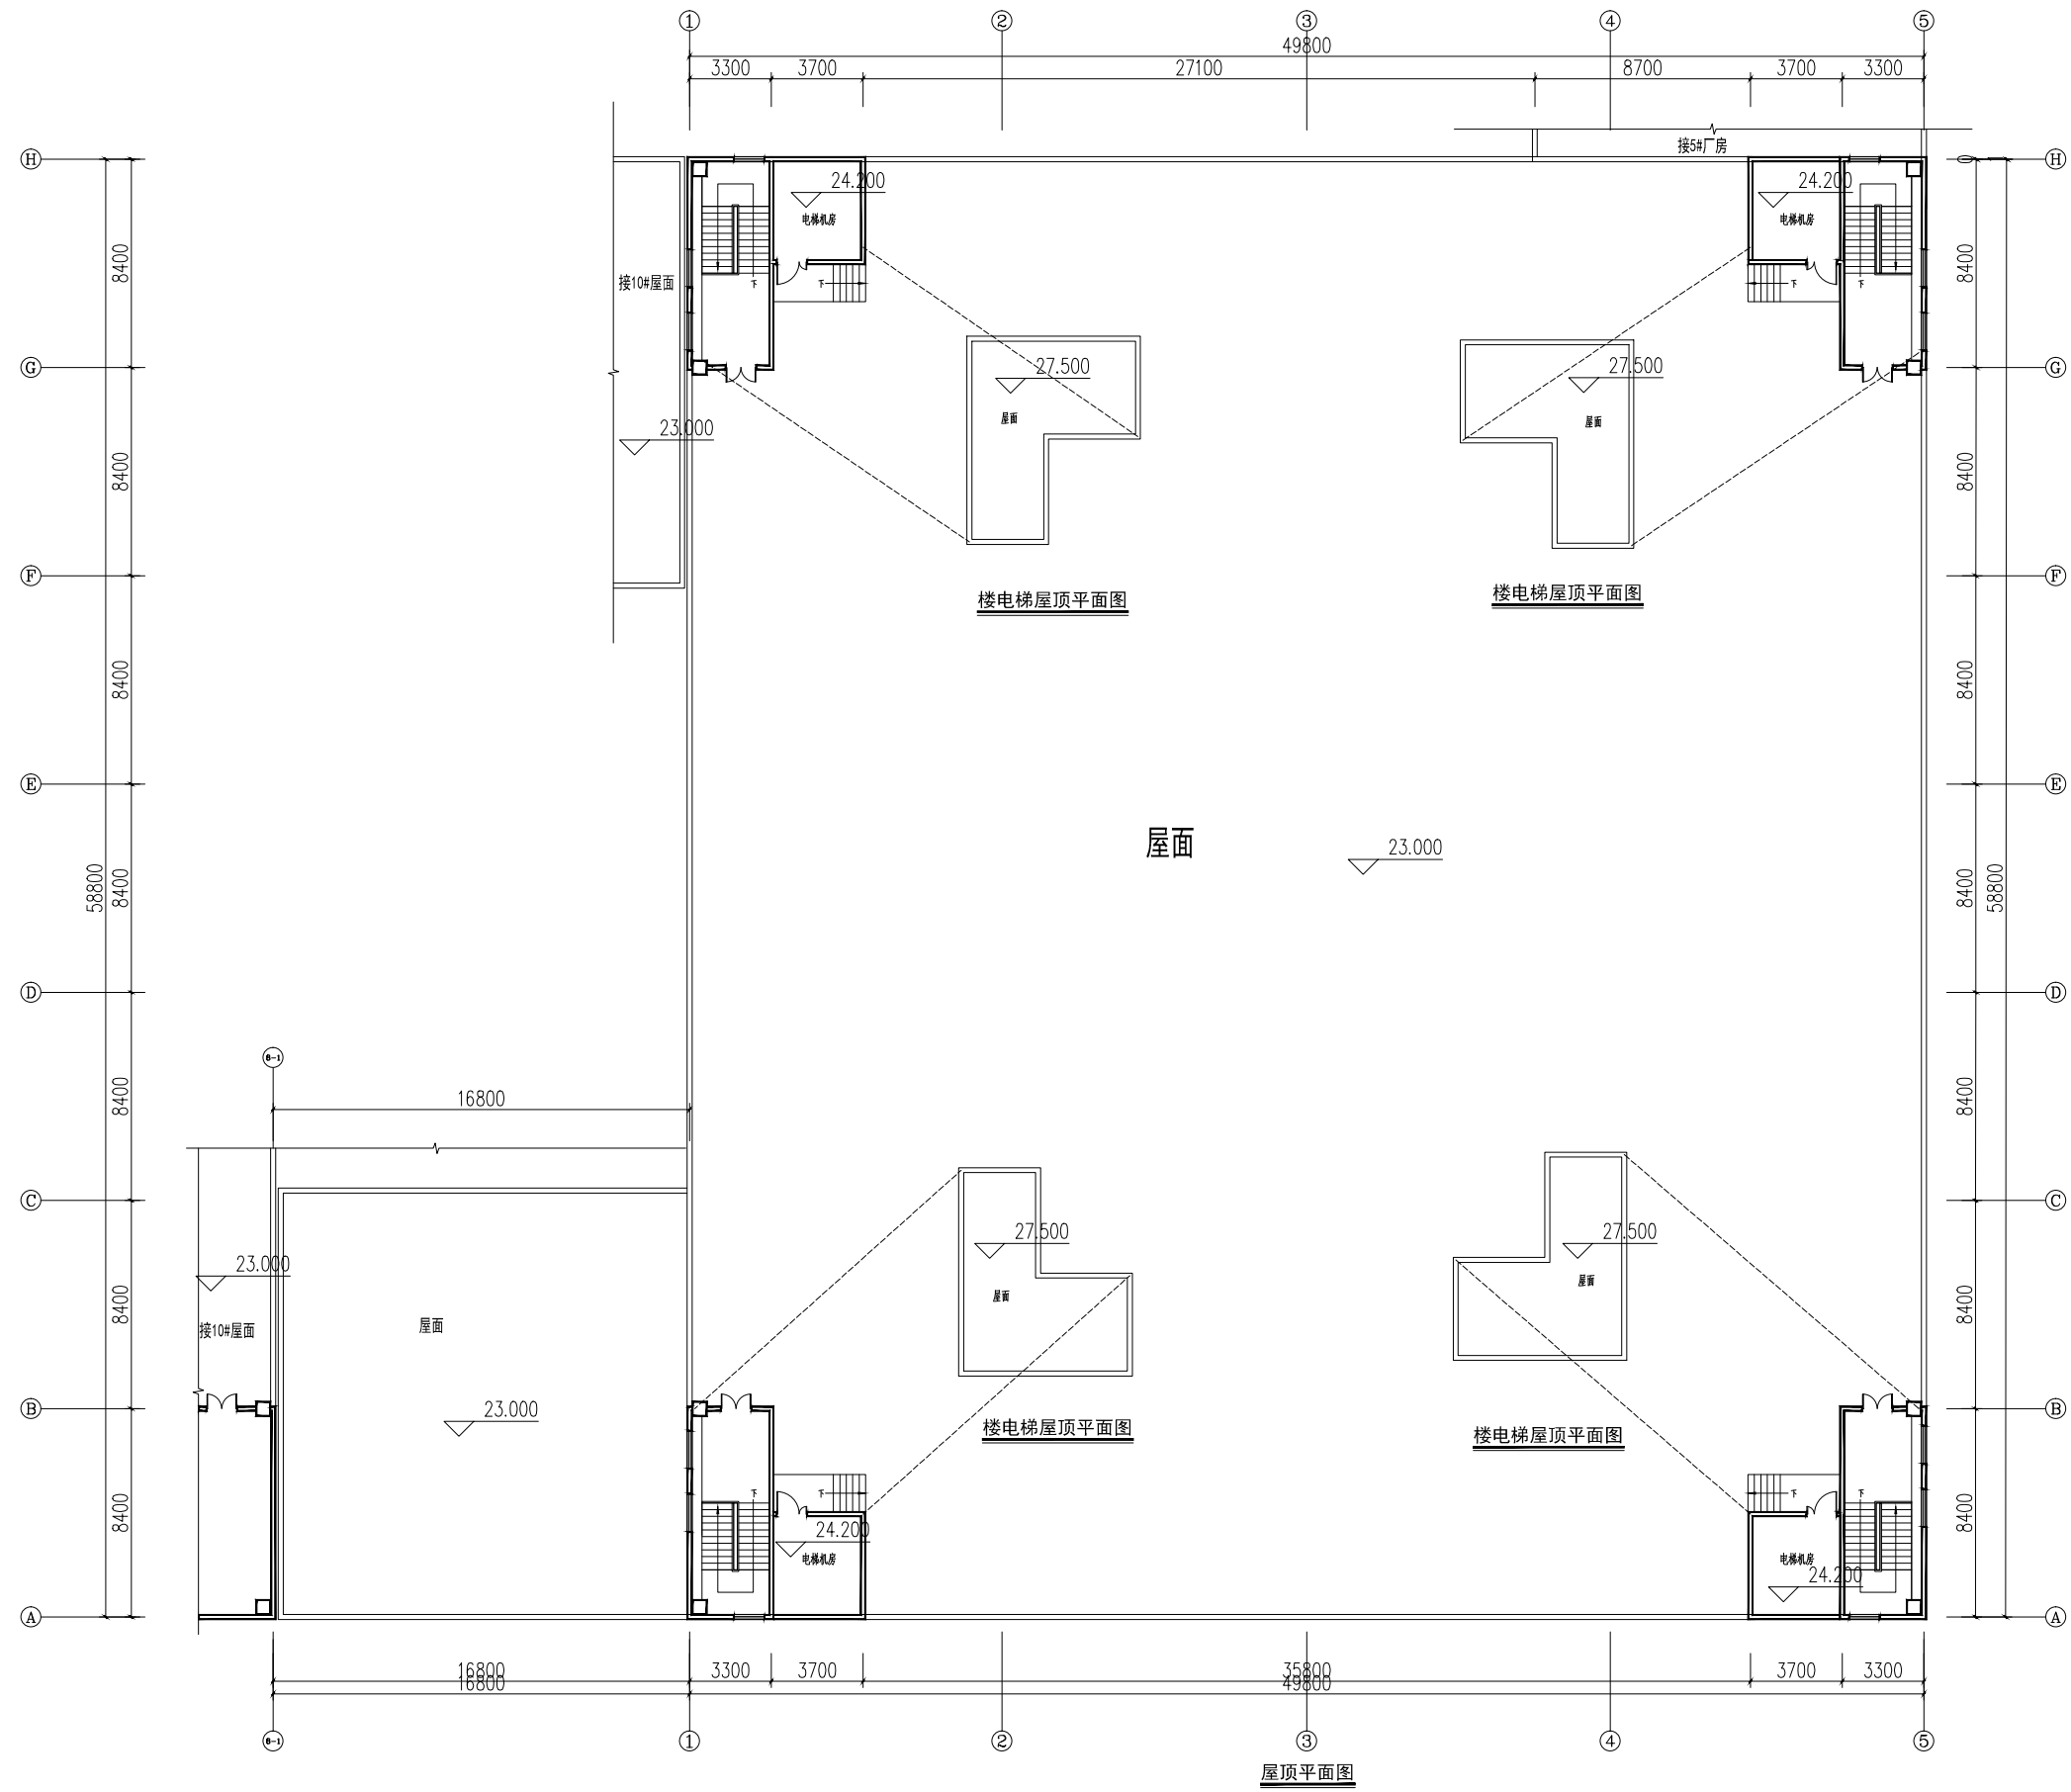

11#厂房

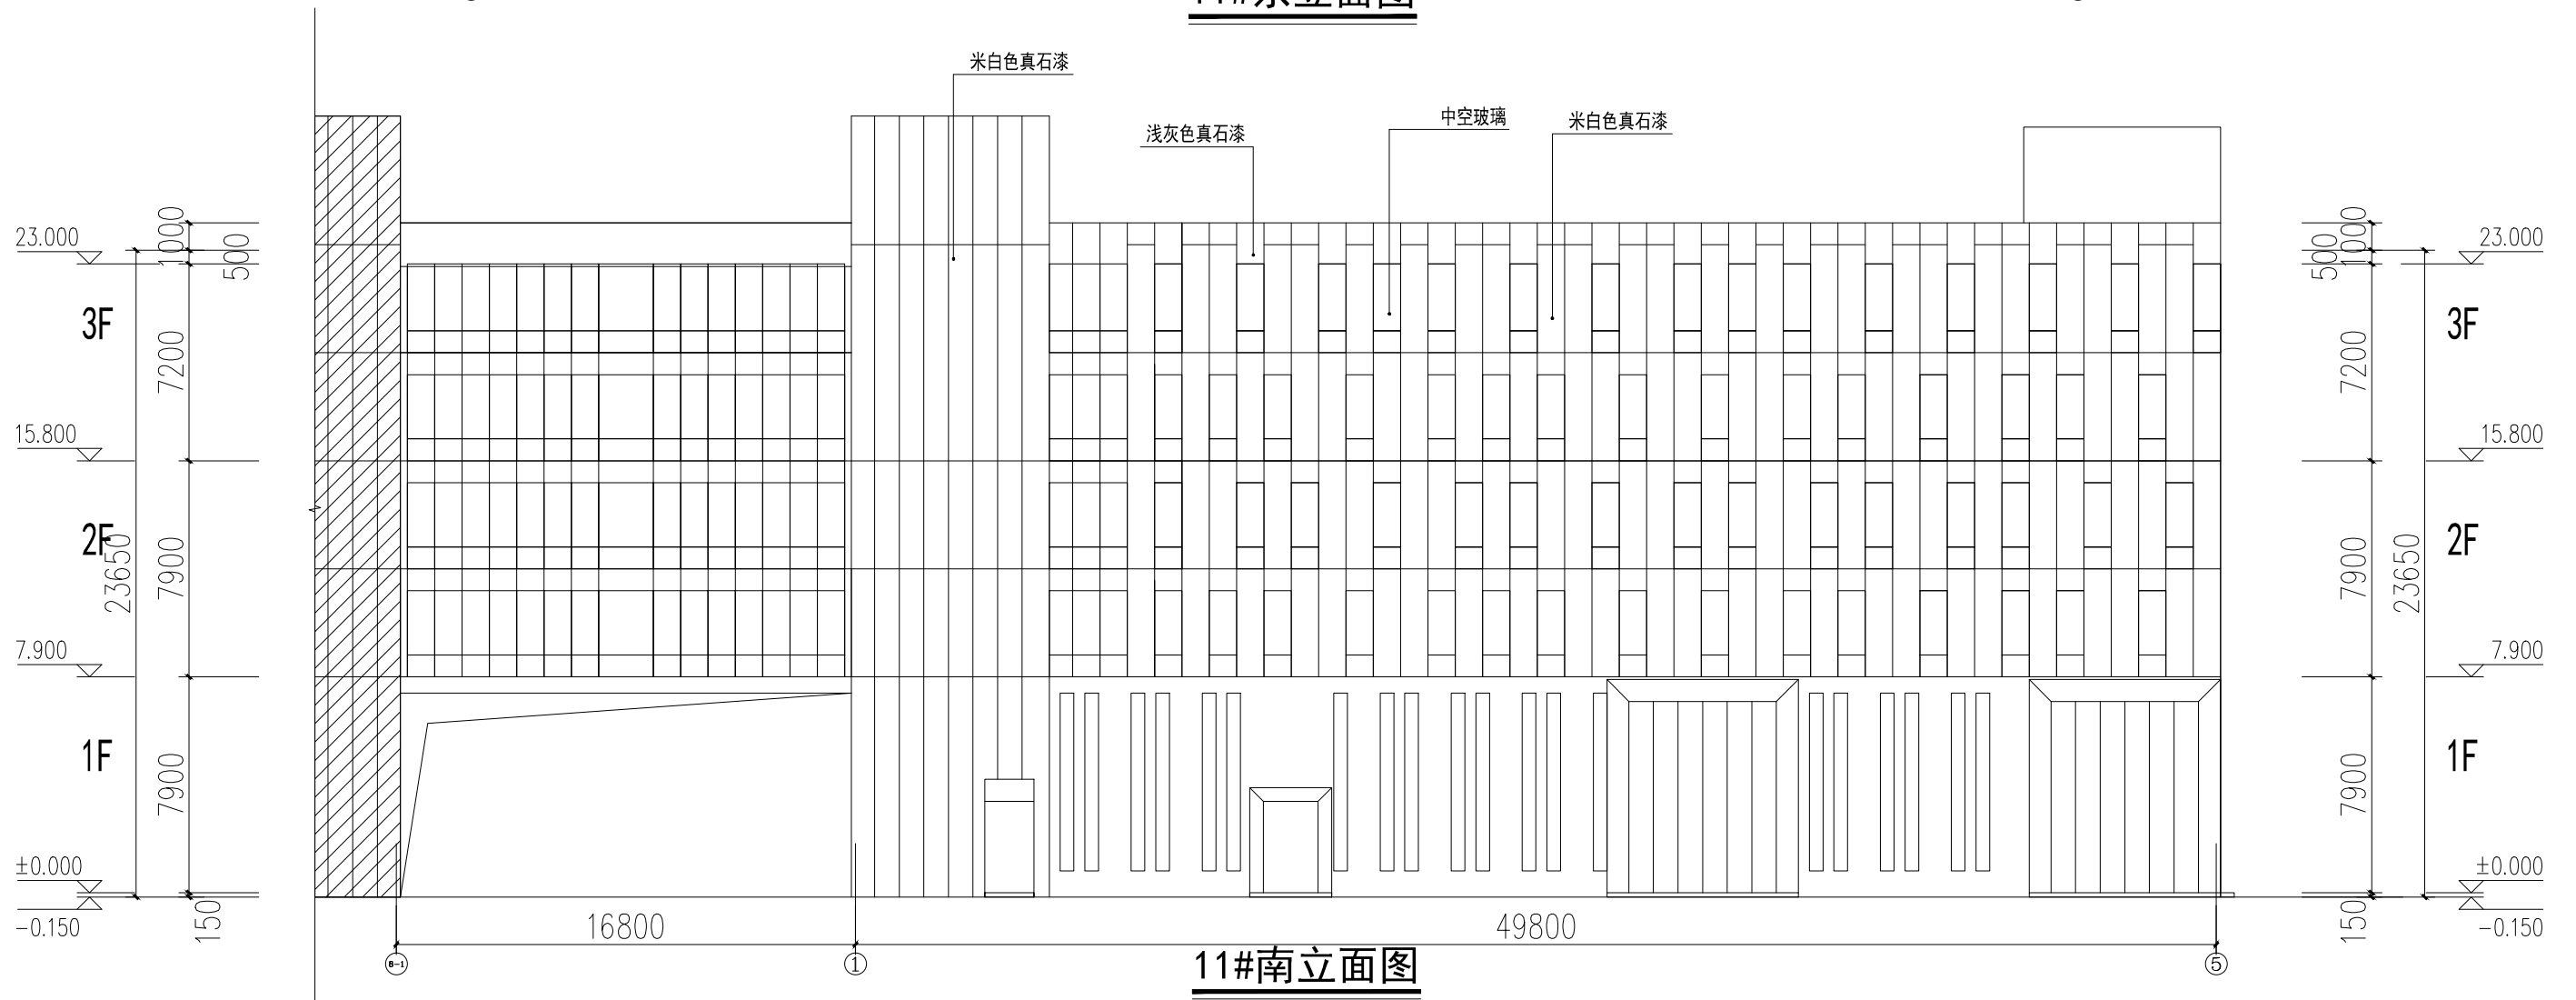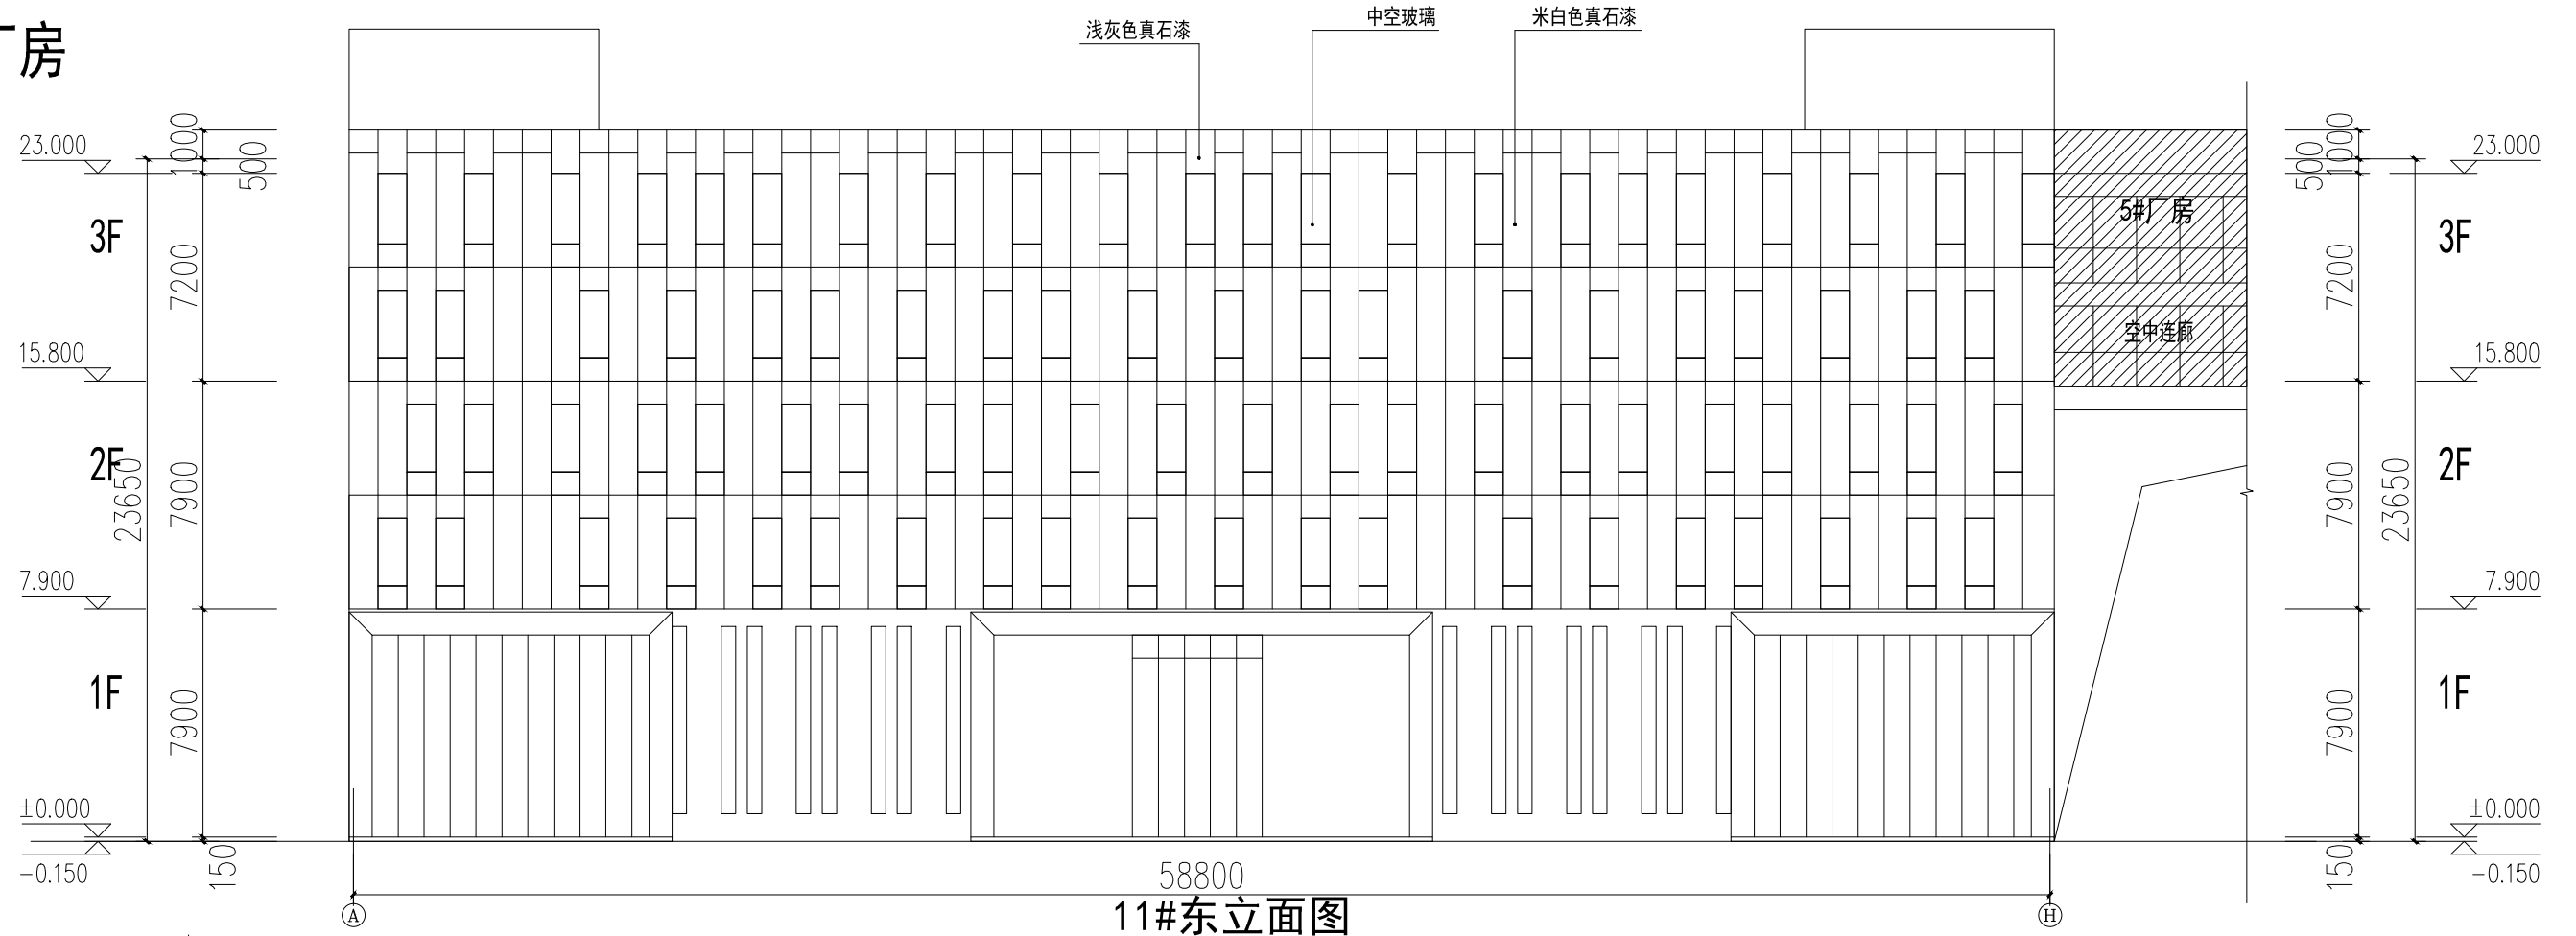

11#厂房

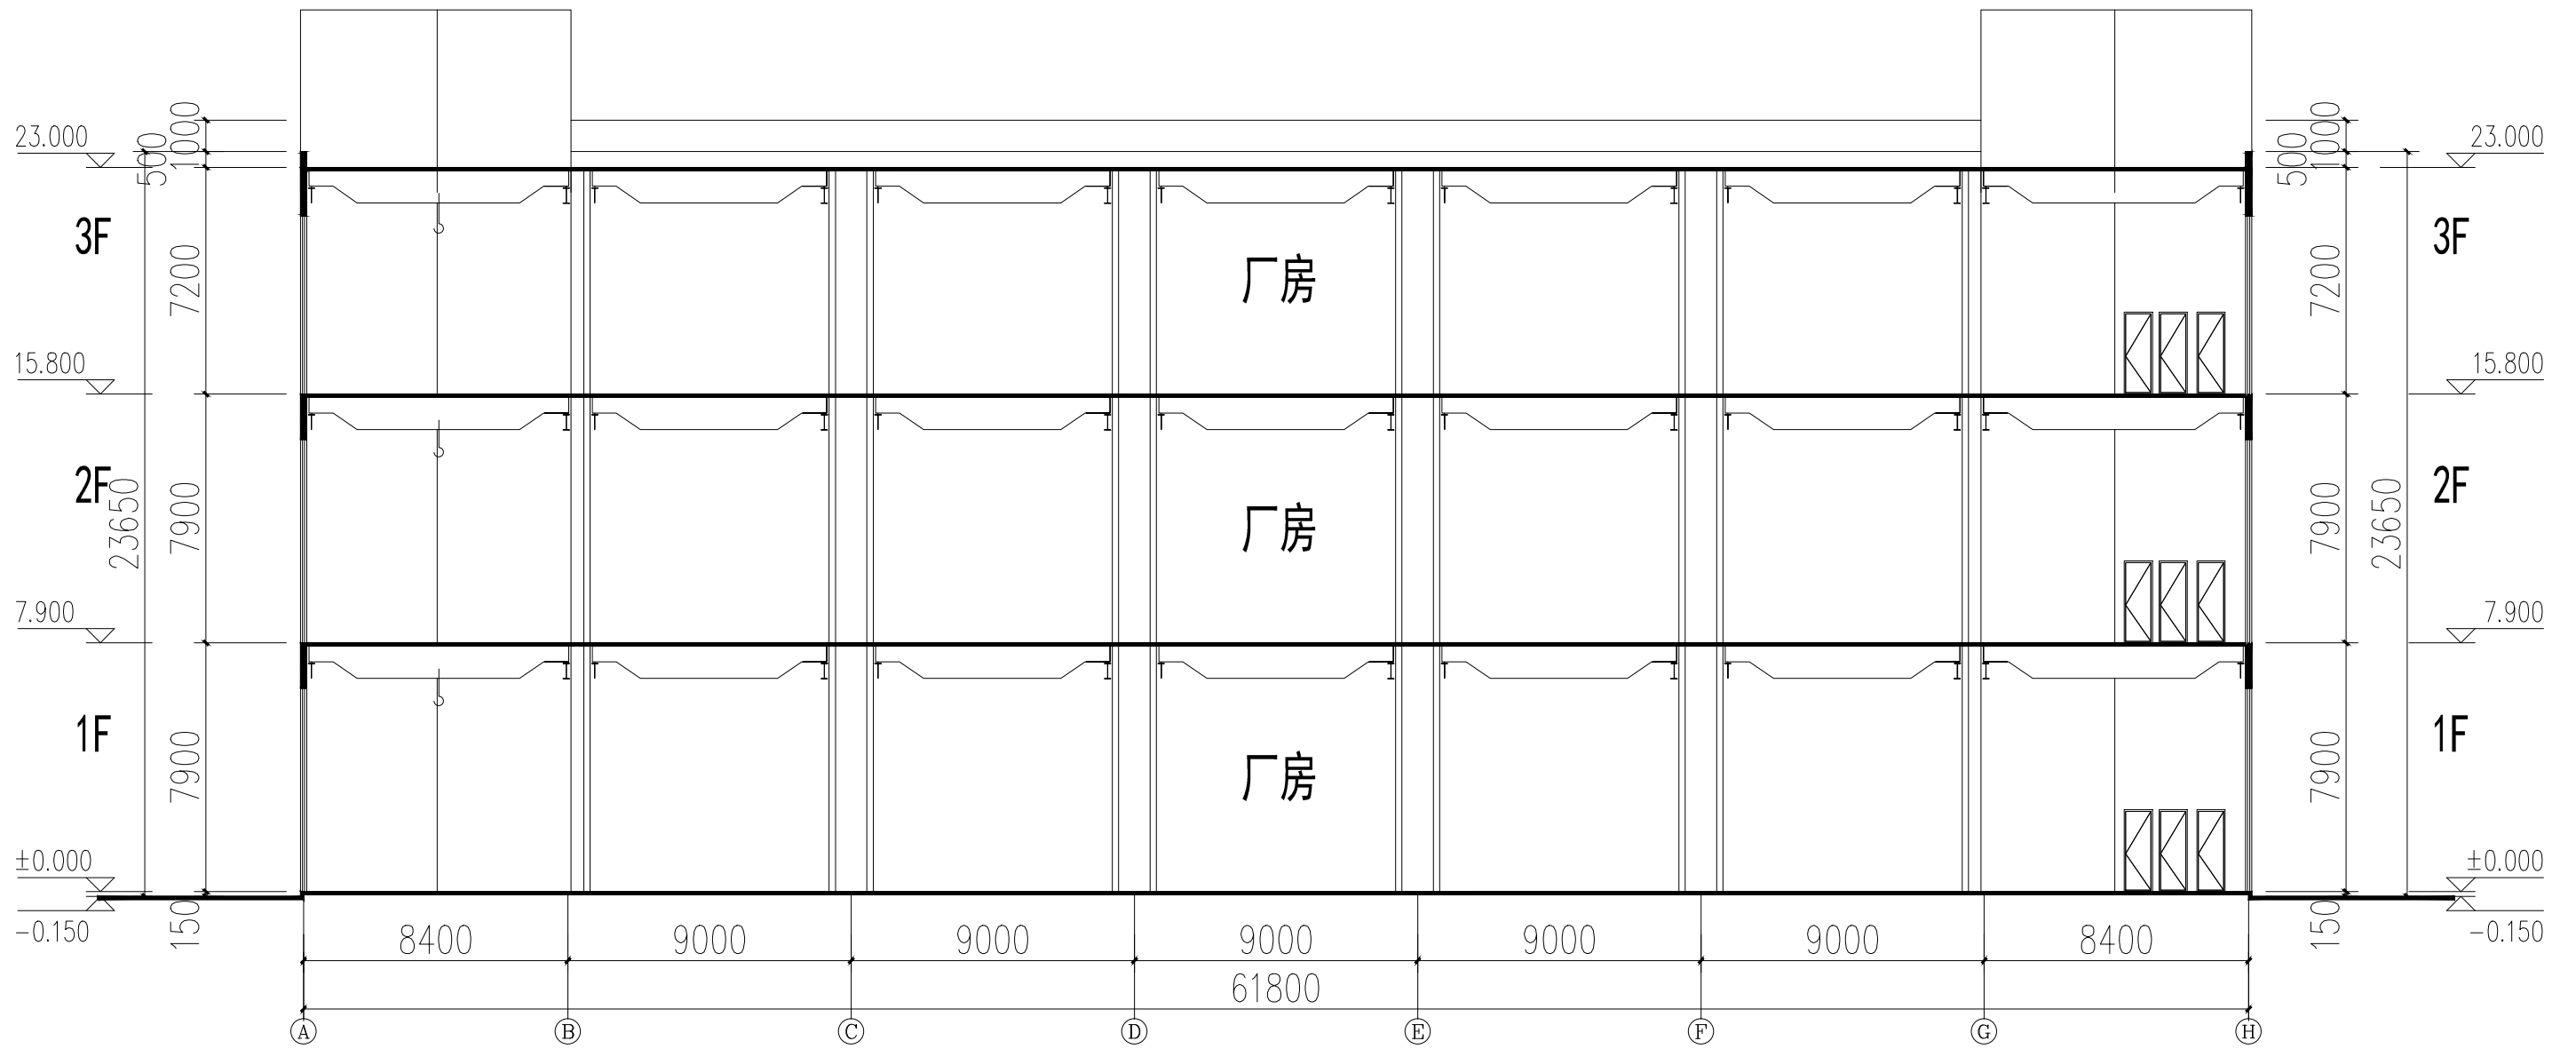

1-1剖面图