

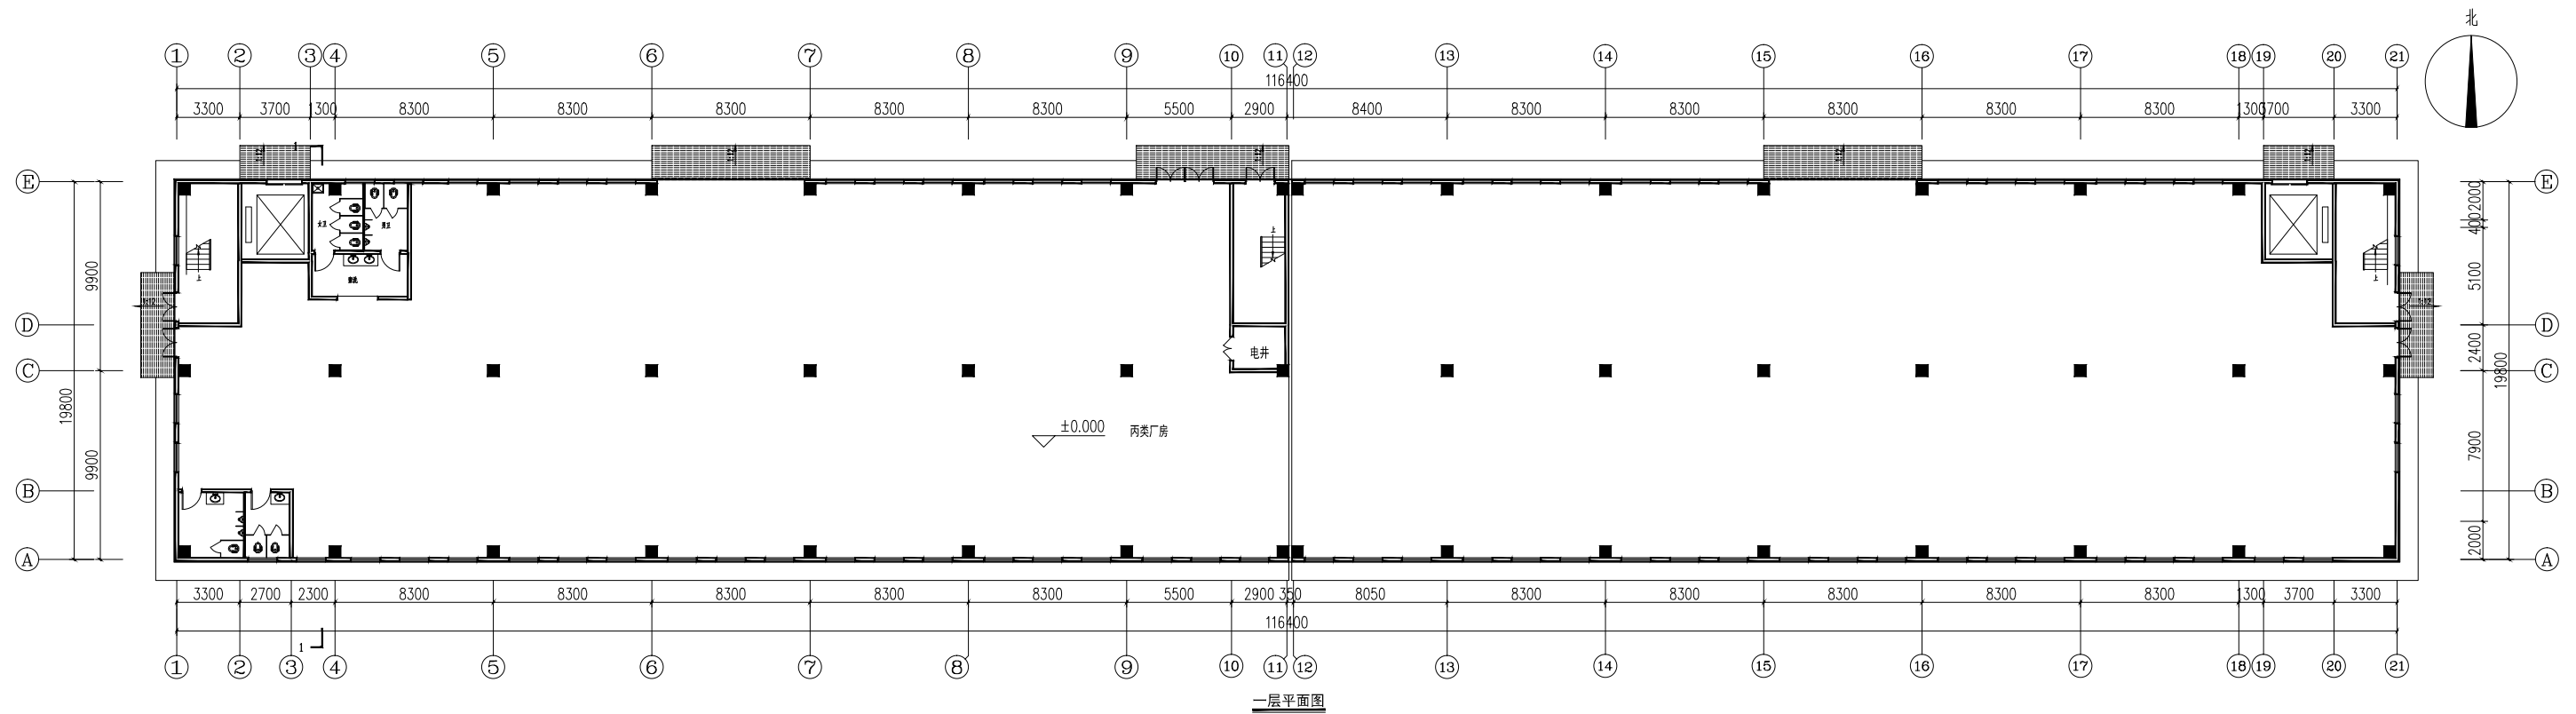
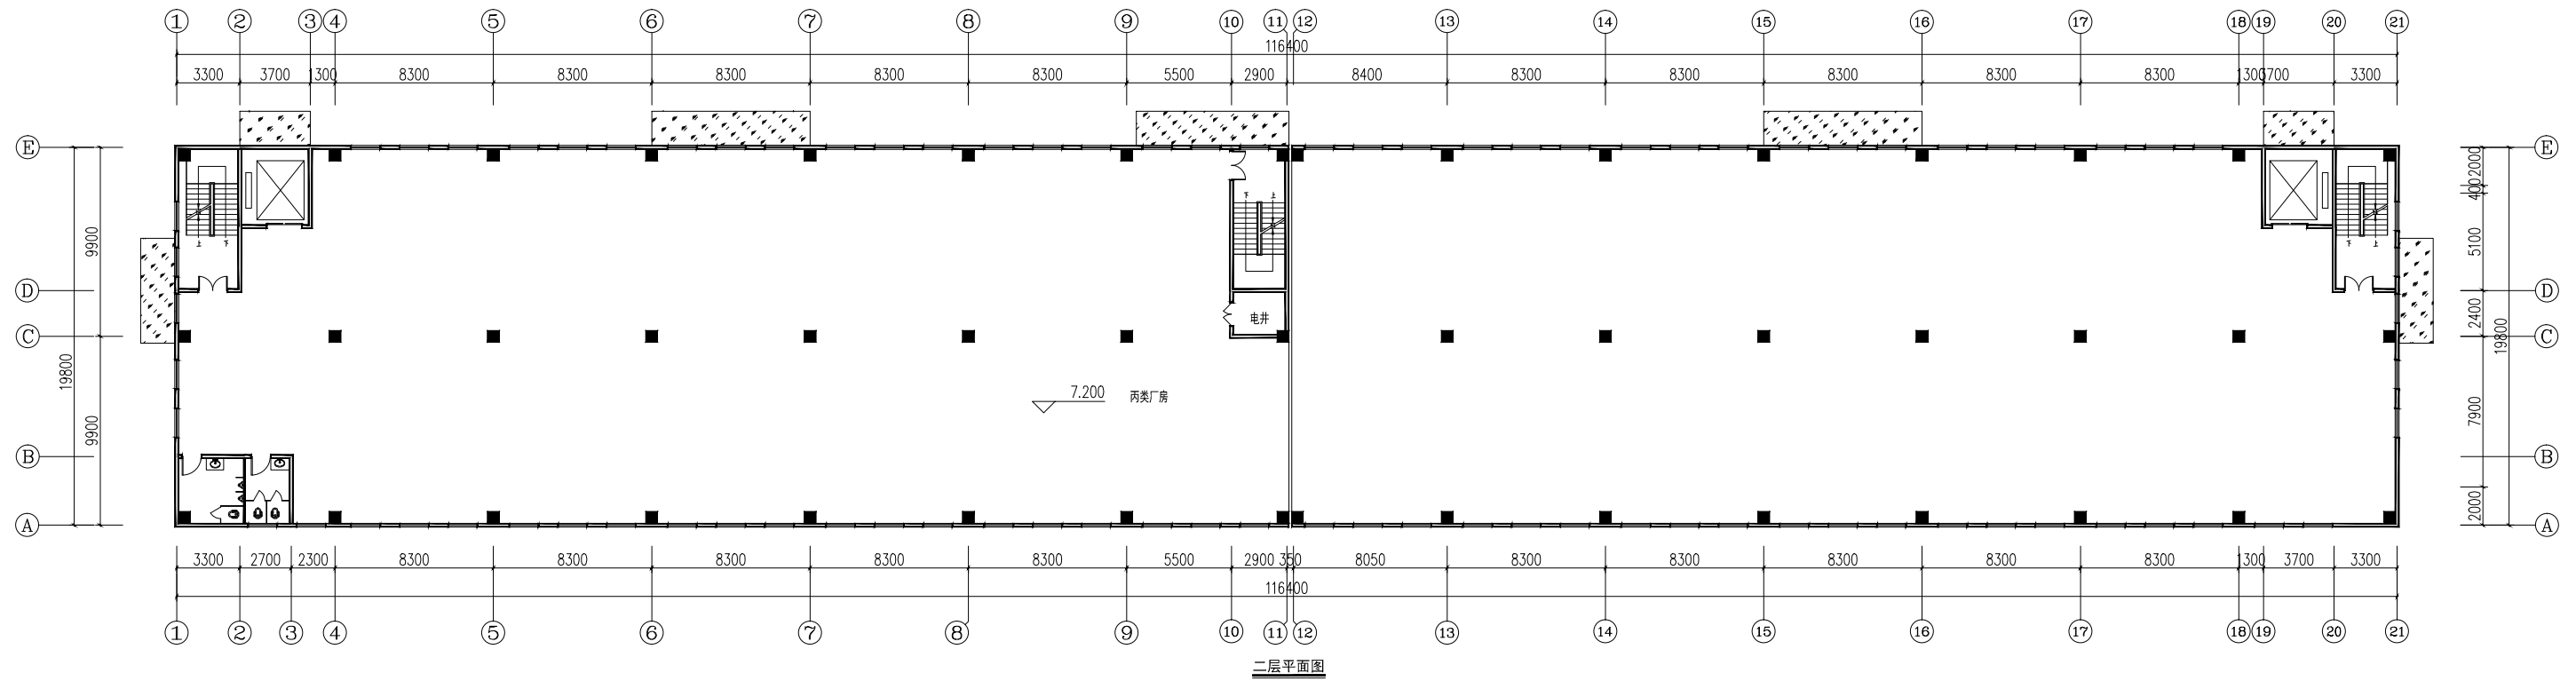


12#厂房

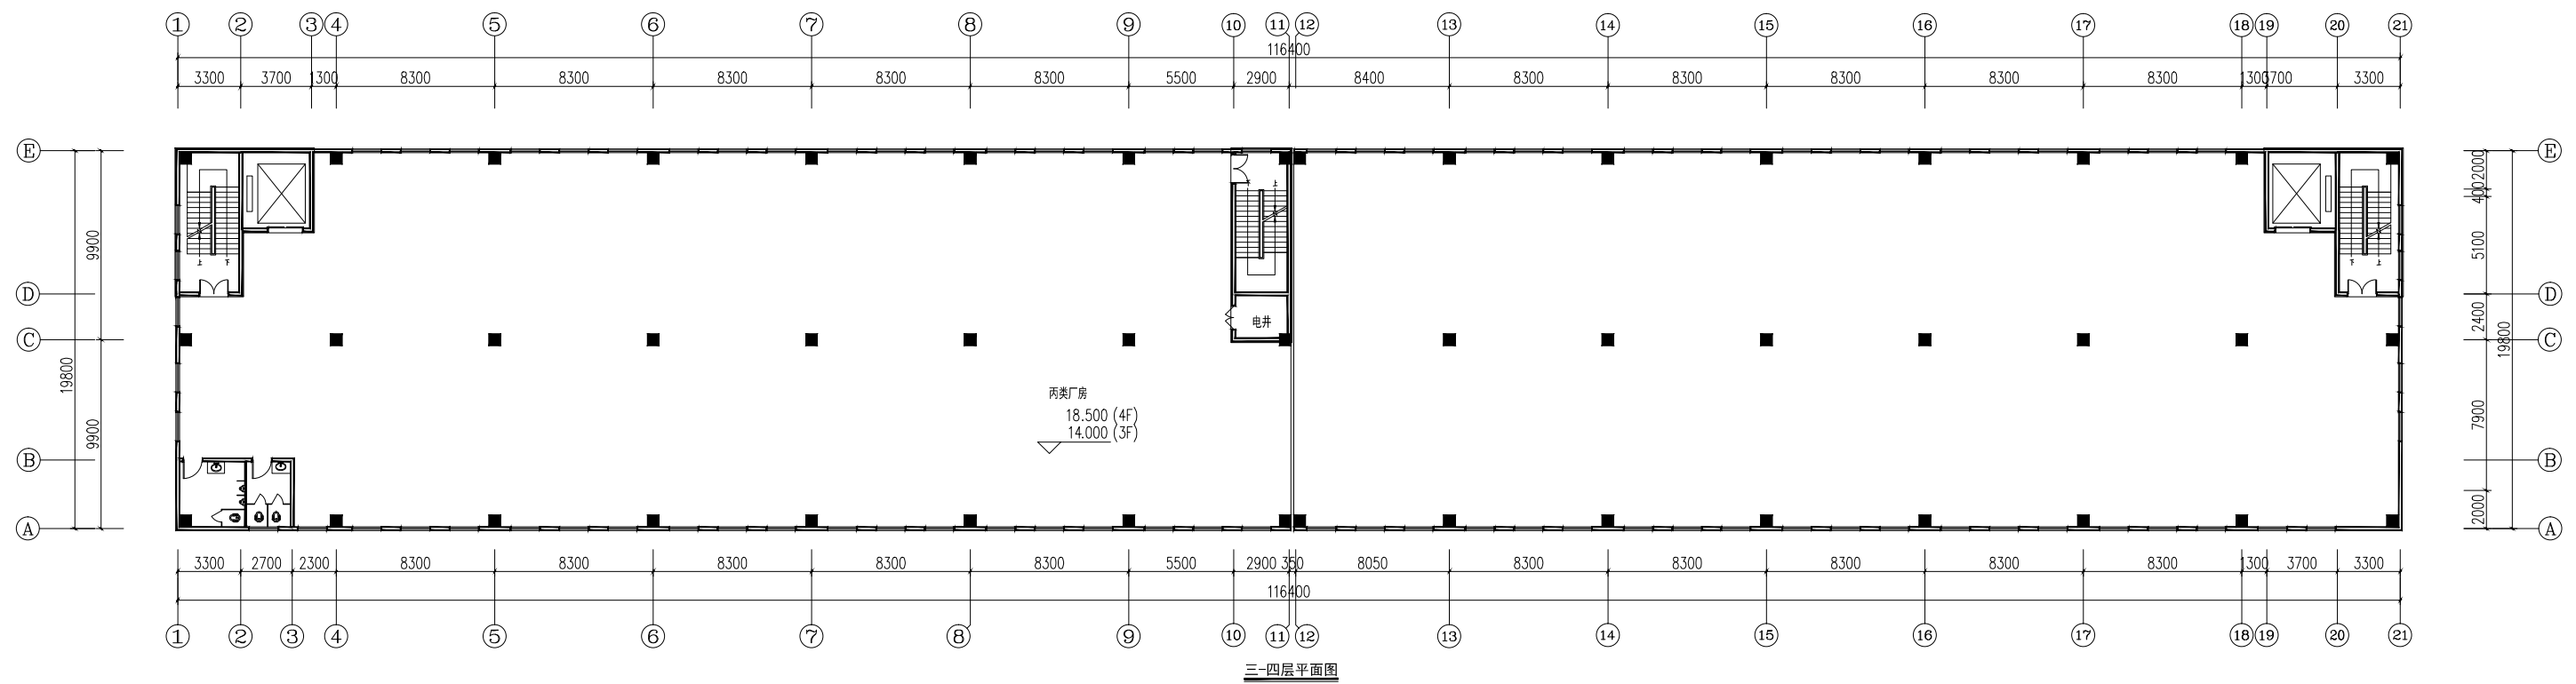

12#厂房

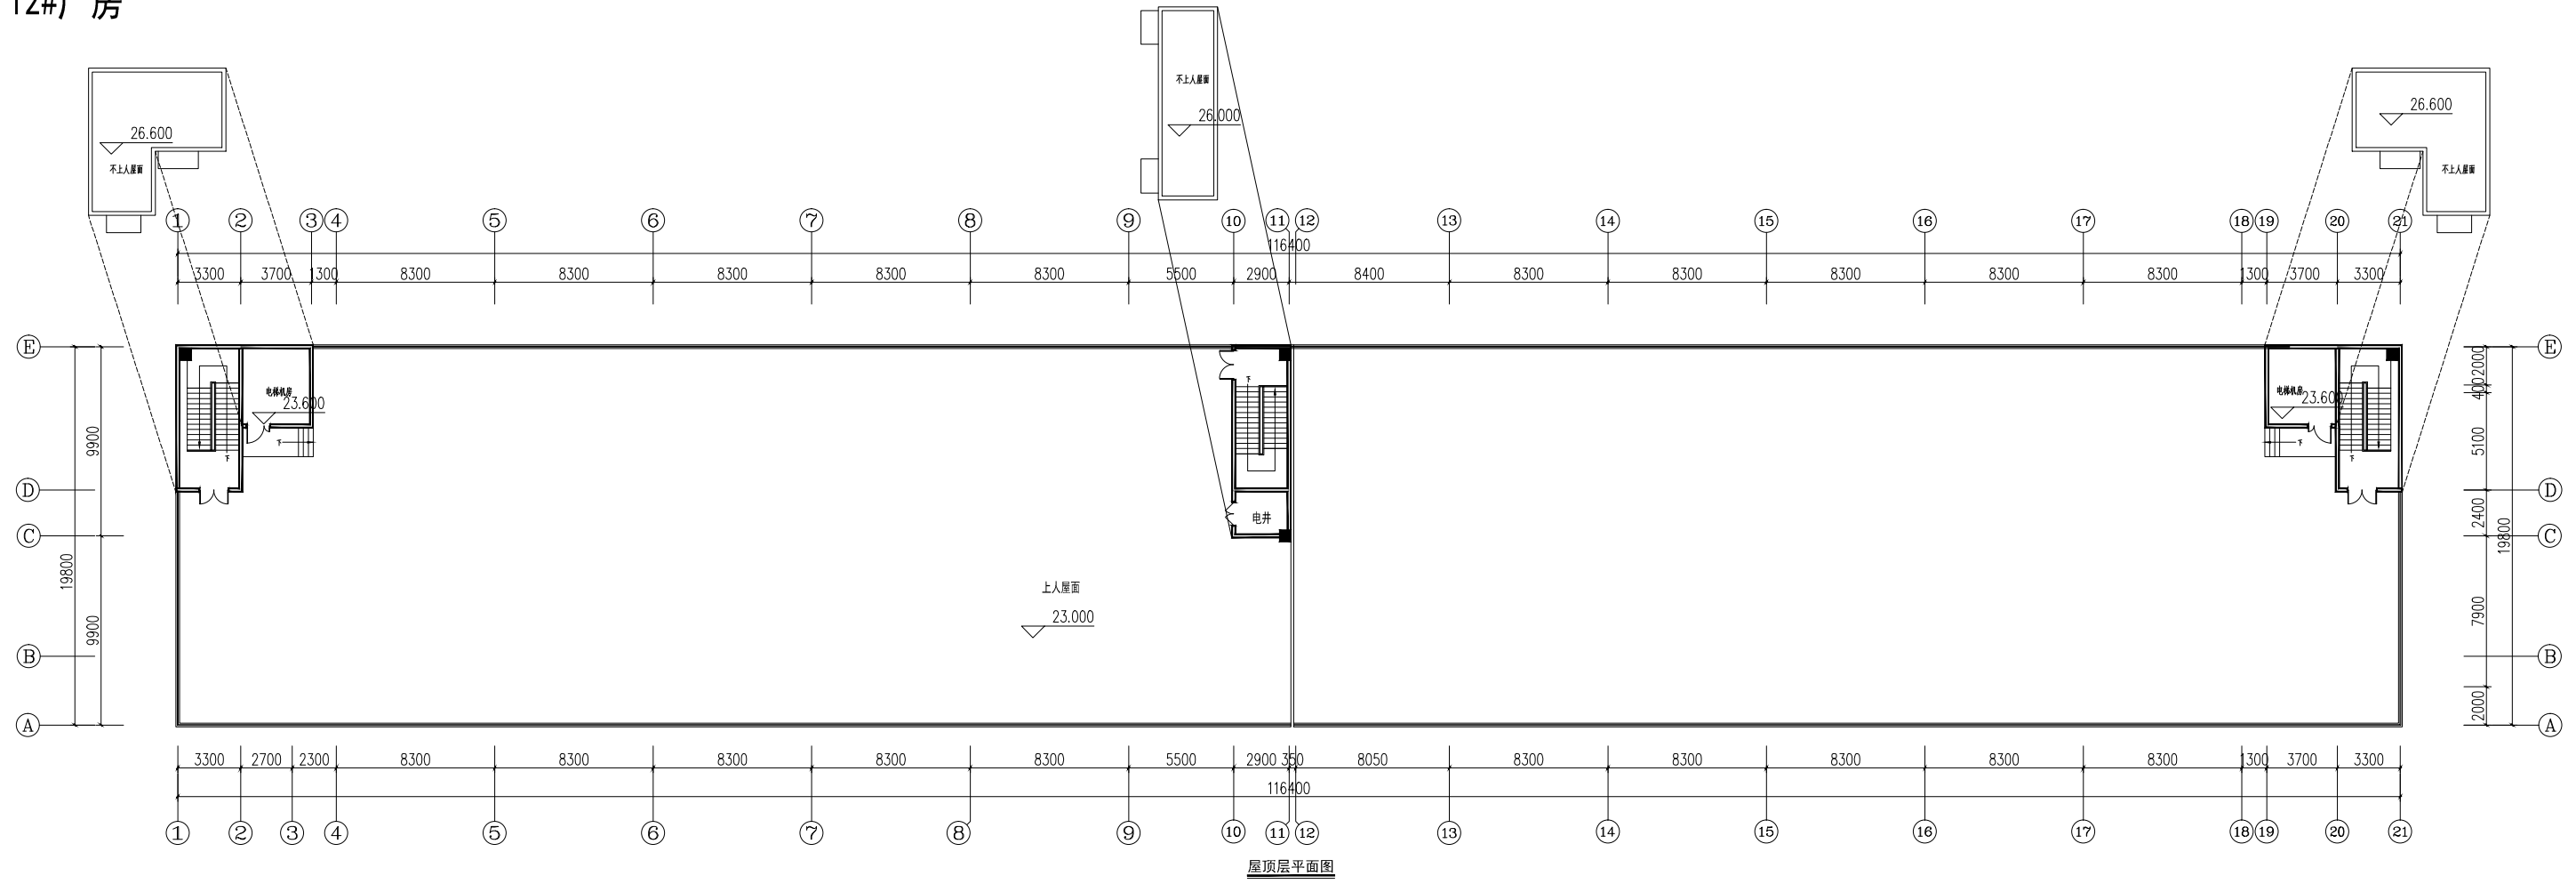

12#厂房

