



D - A 轴立面图 1:100

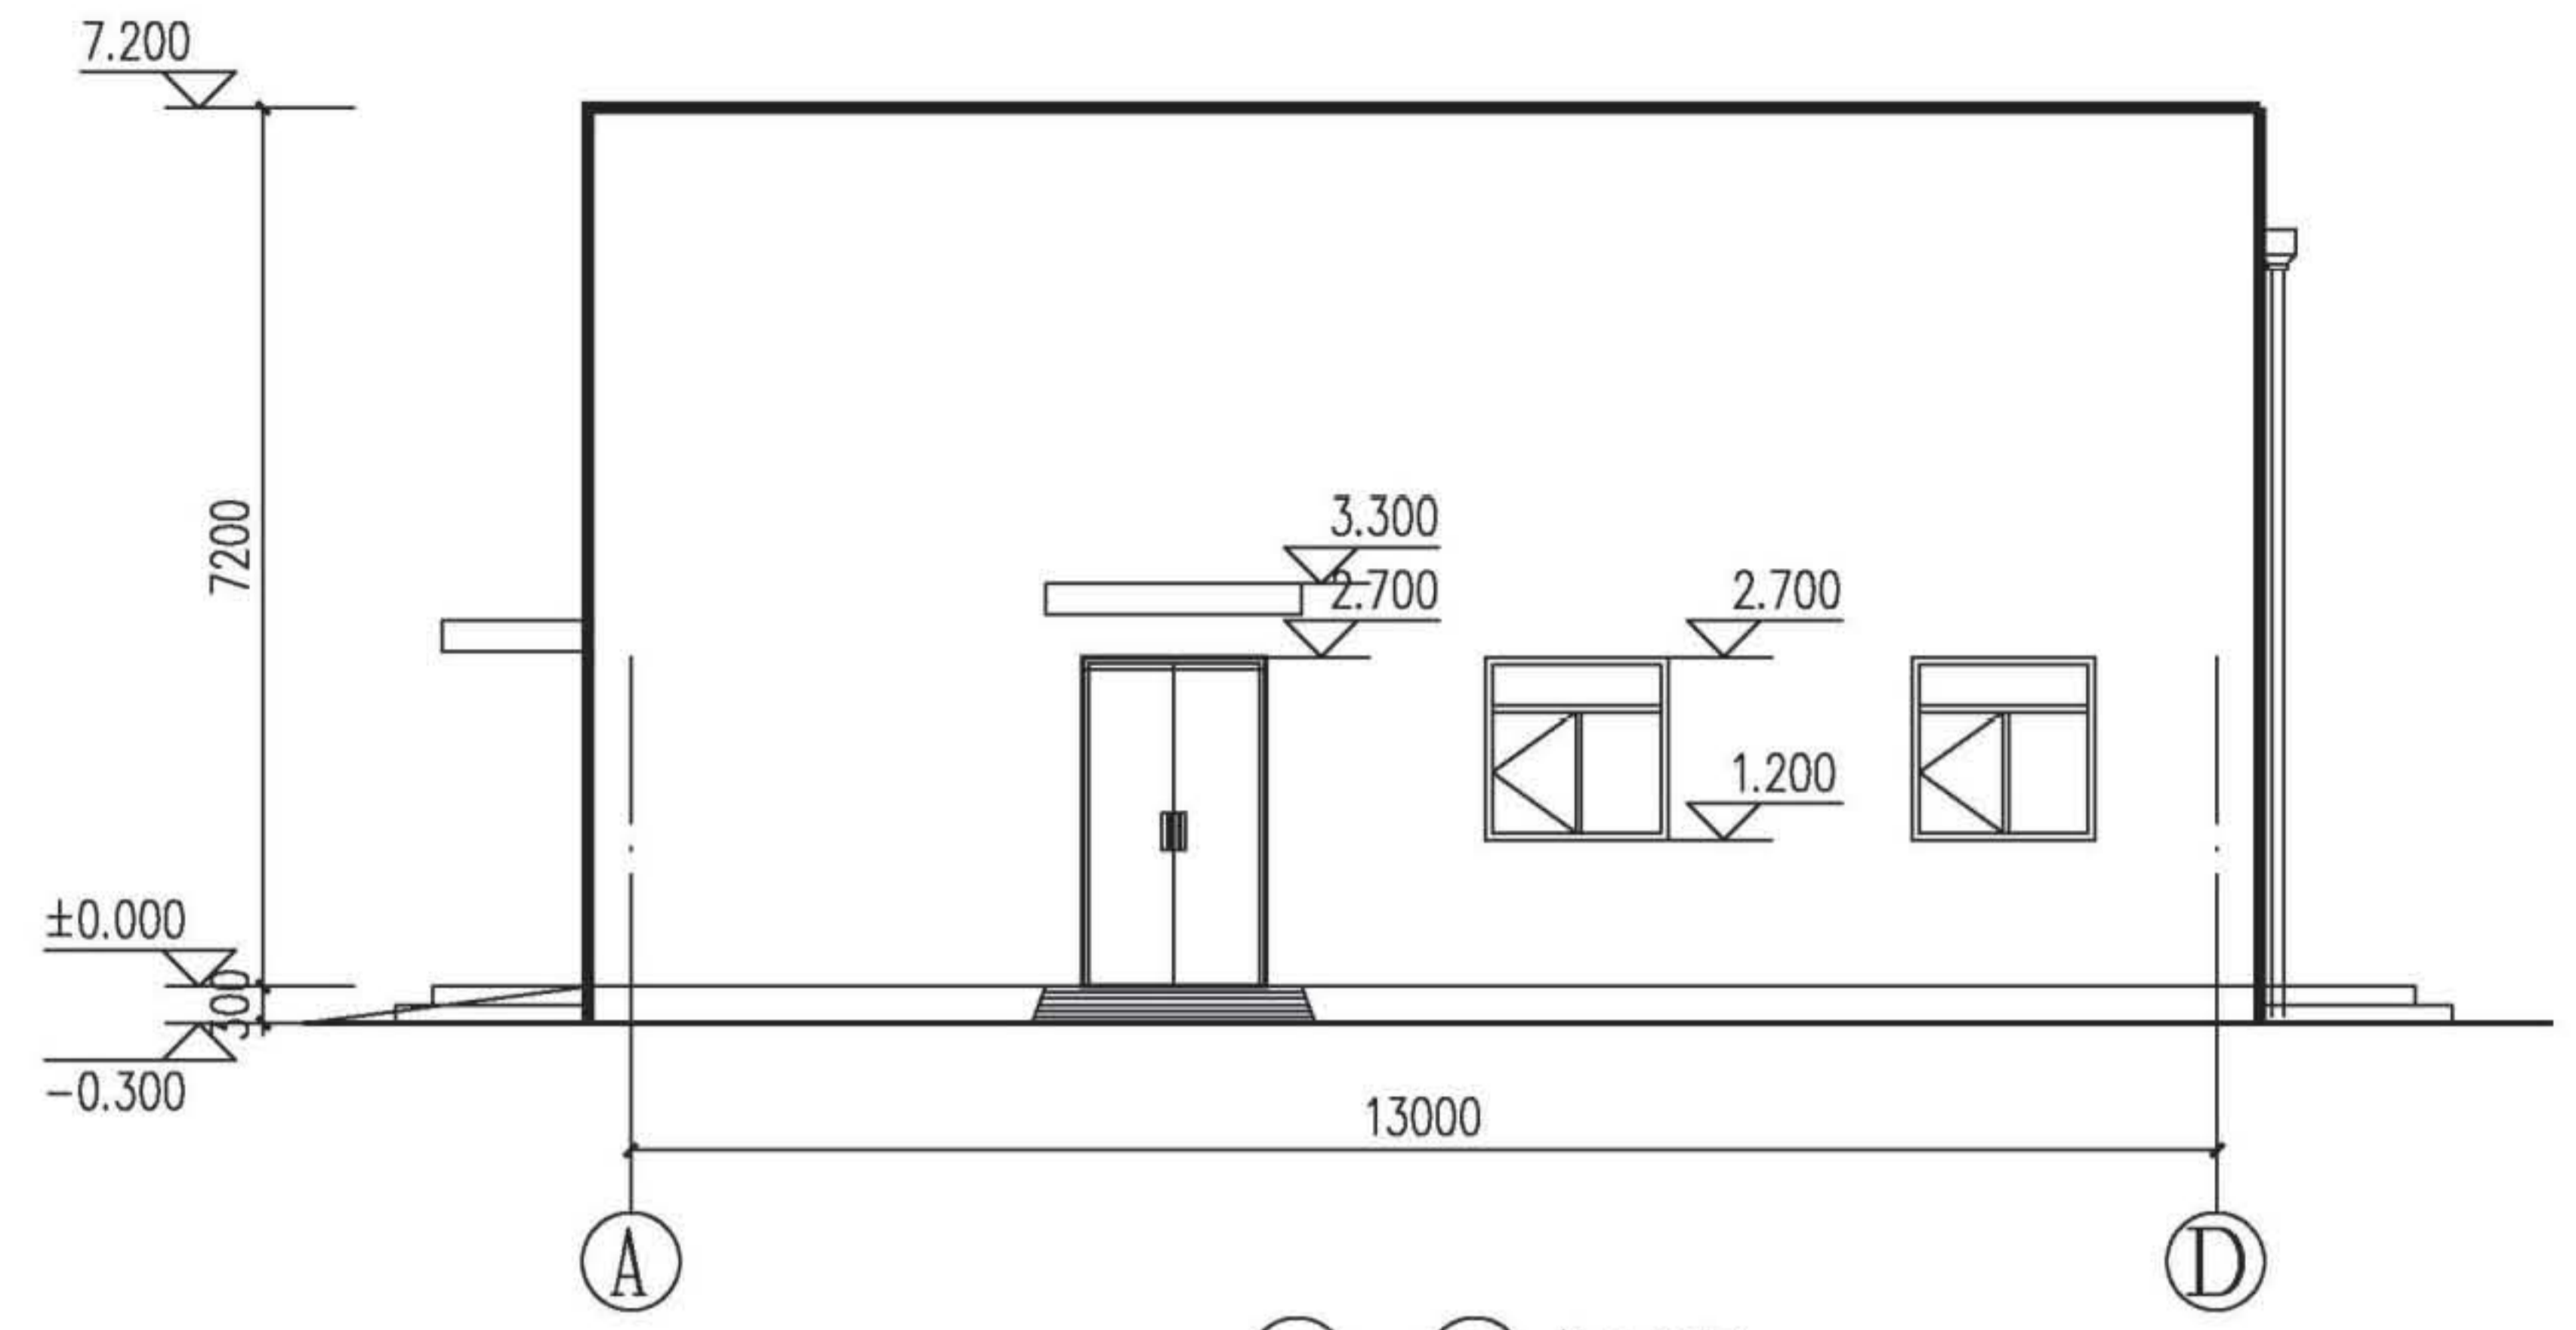

A - D 轴立面图 1:100

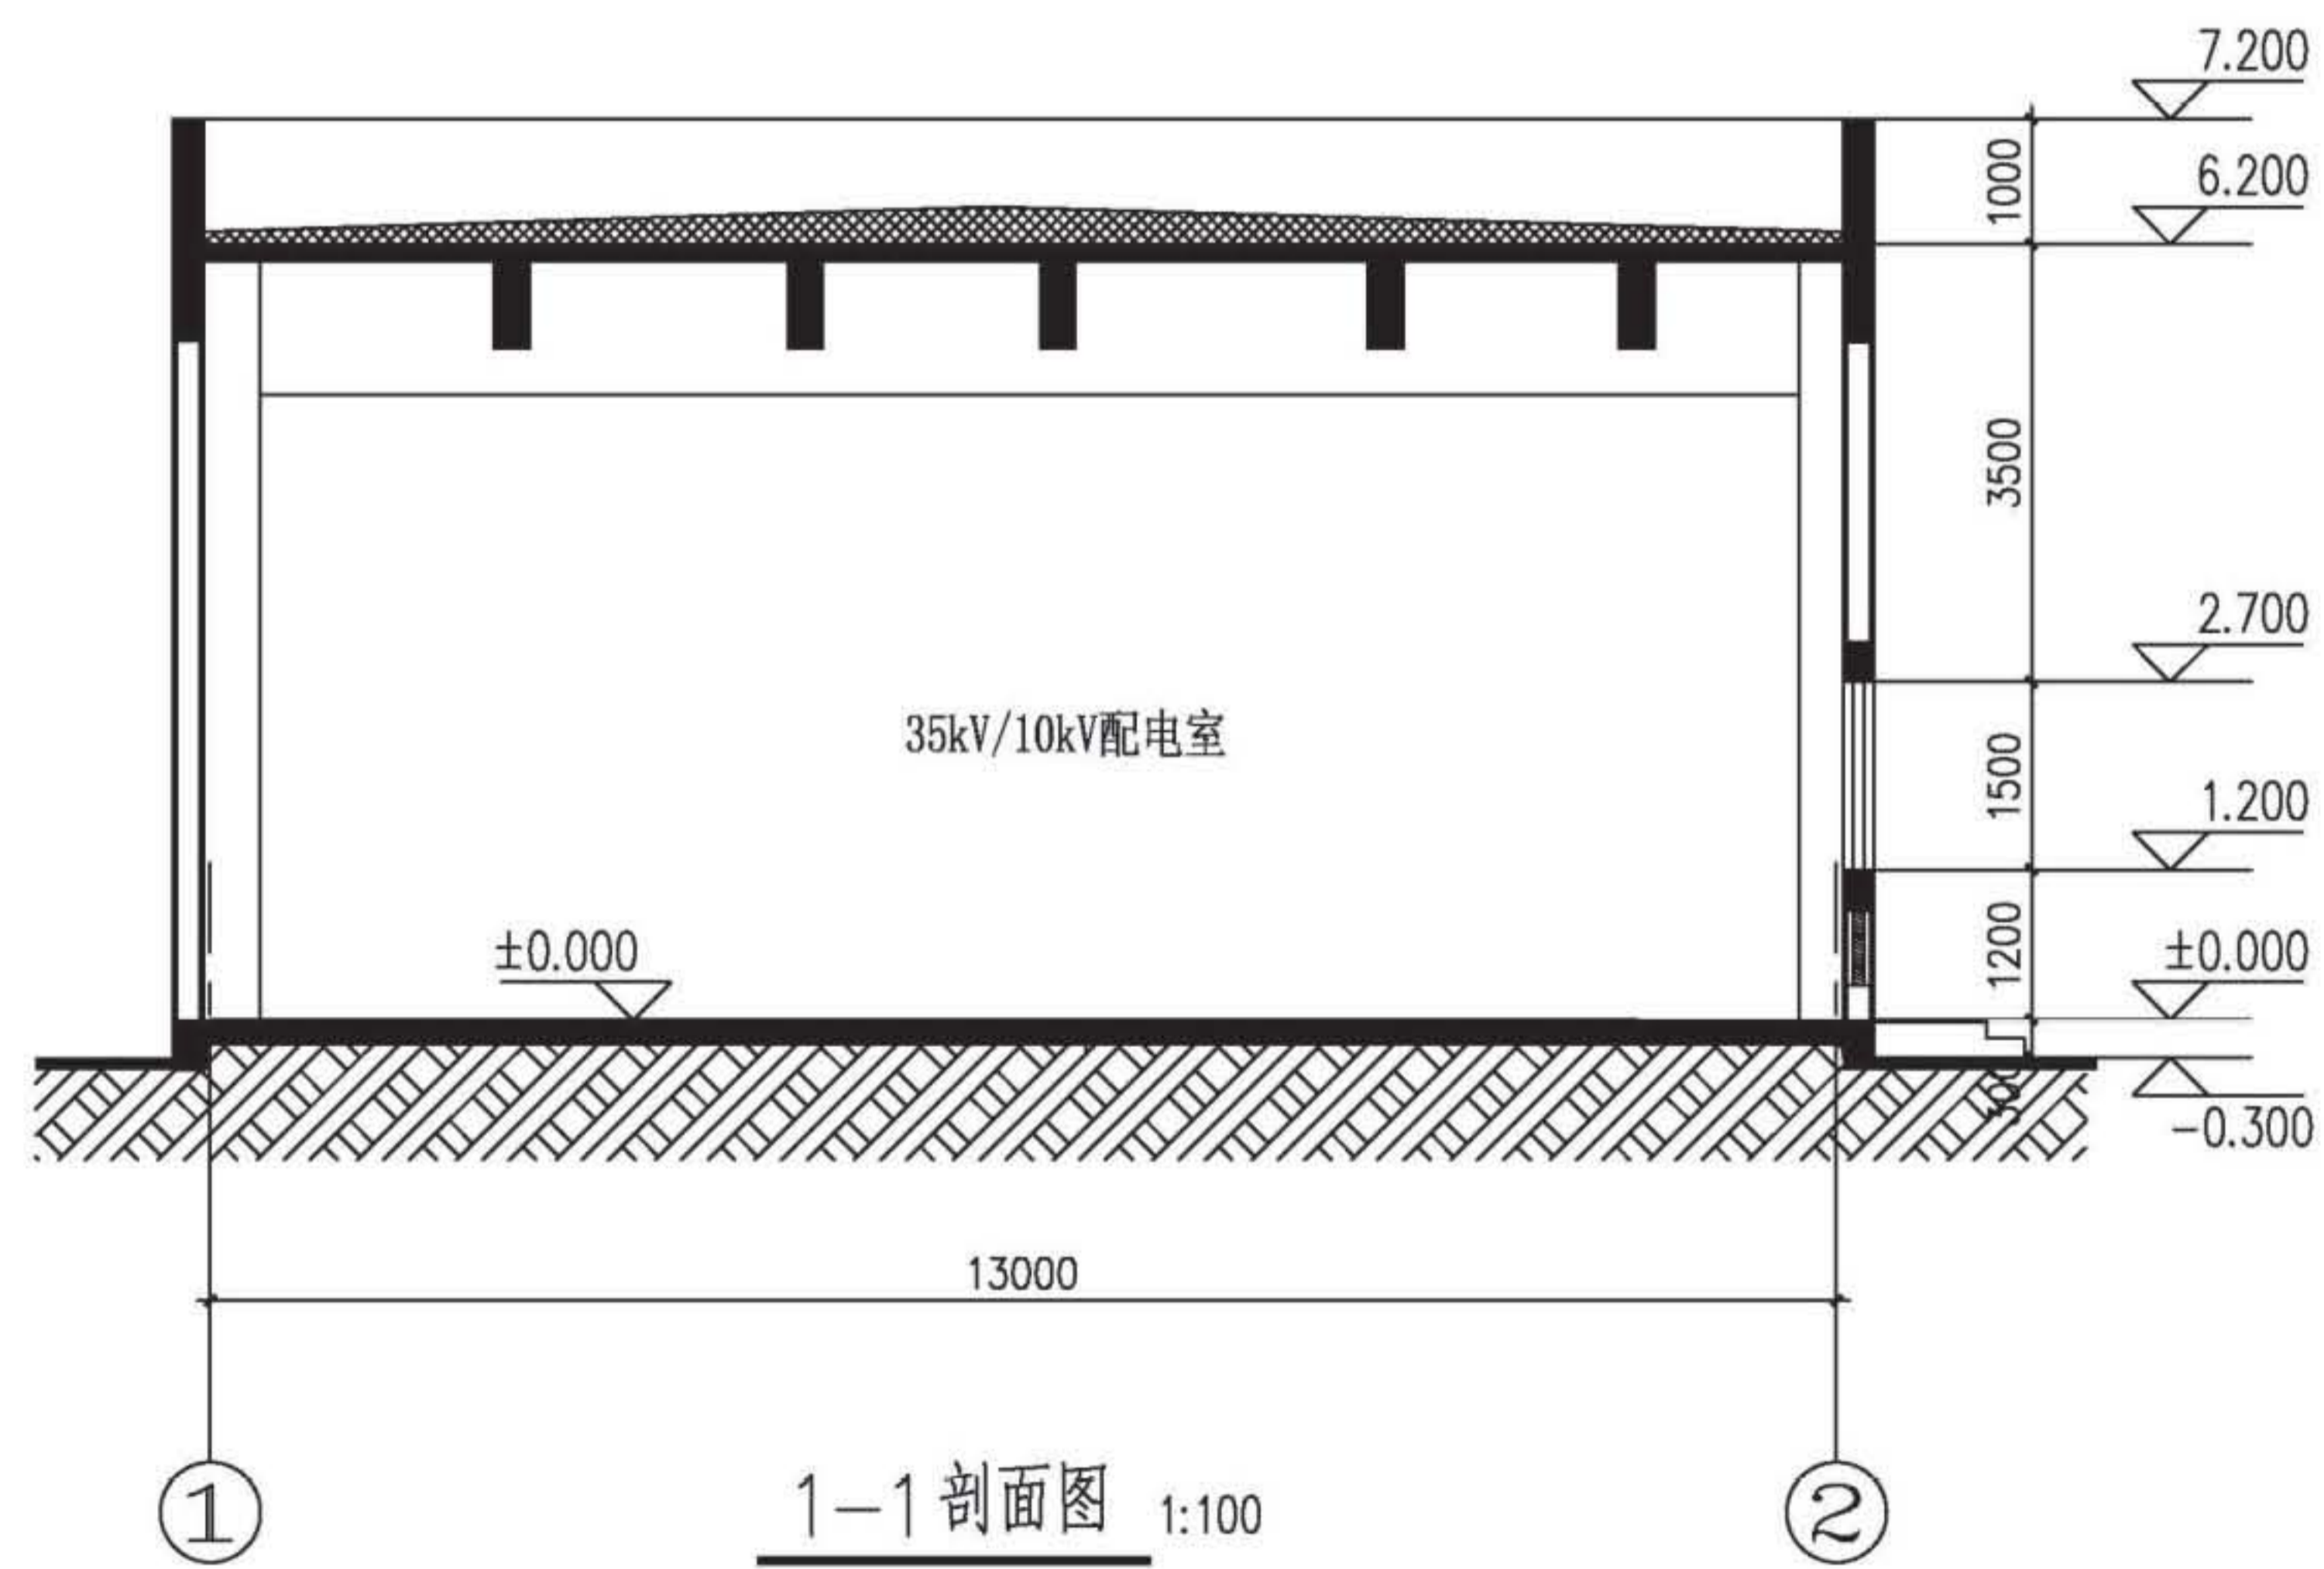

1-1 剖面图 1:100

施工图出版专用章
洛阳电力勘察设计院有限公司
A241010873 资质等级 乙级



建筑剖面图