




一层平面图
本层建筑面积: 1170.79m²

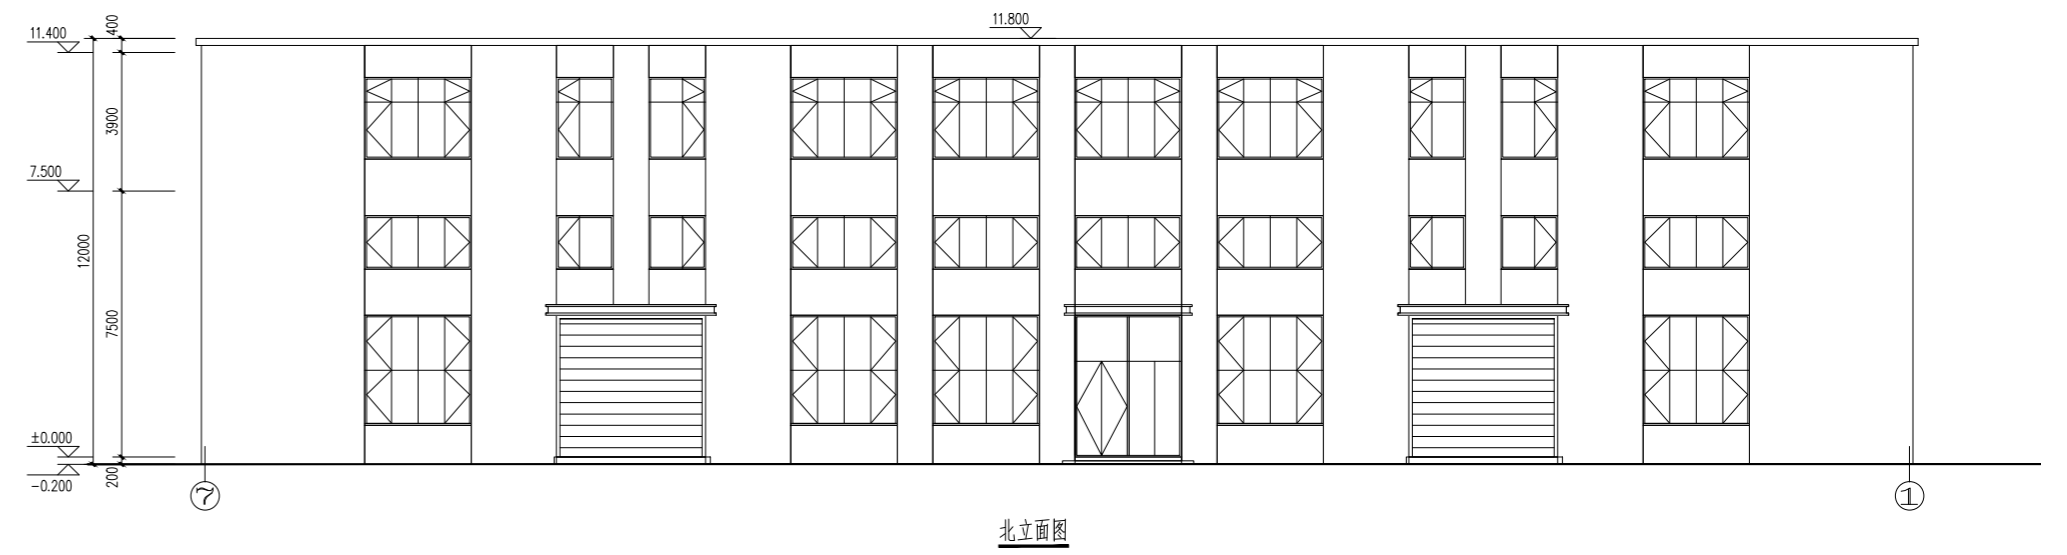

北立面图

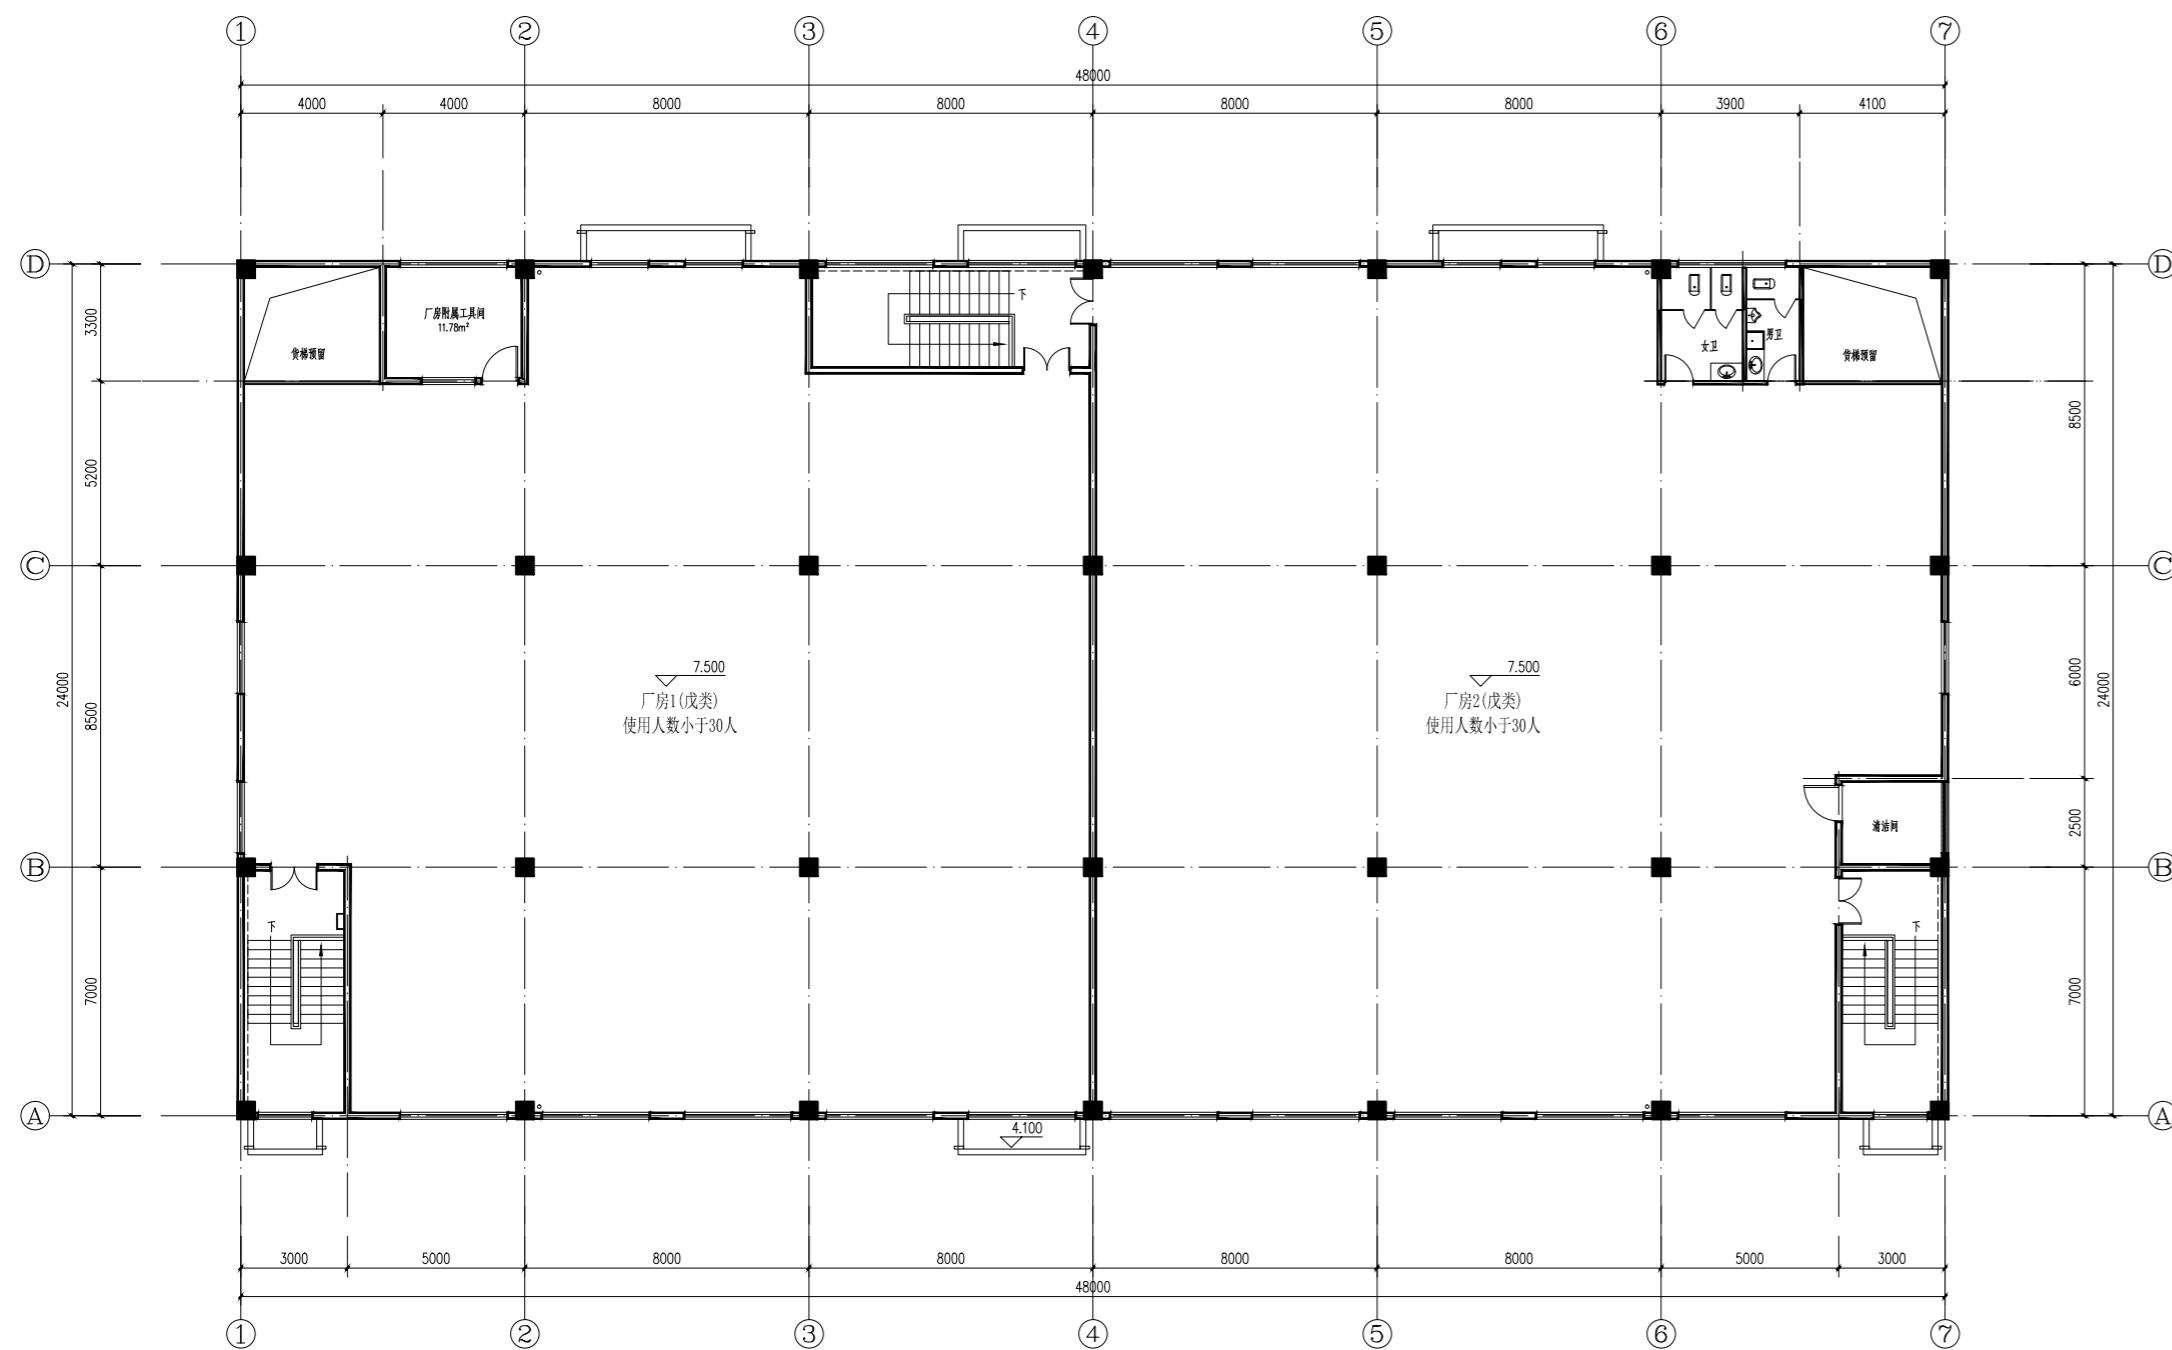

二层平面图
本层建筑面积: 1170.79m²

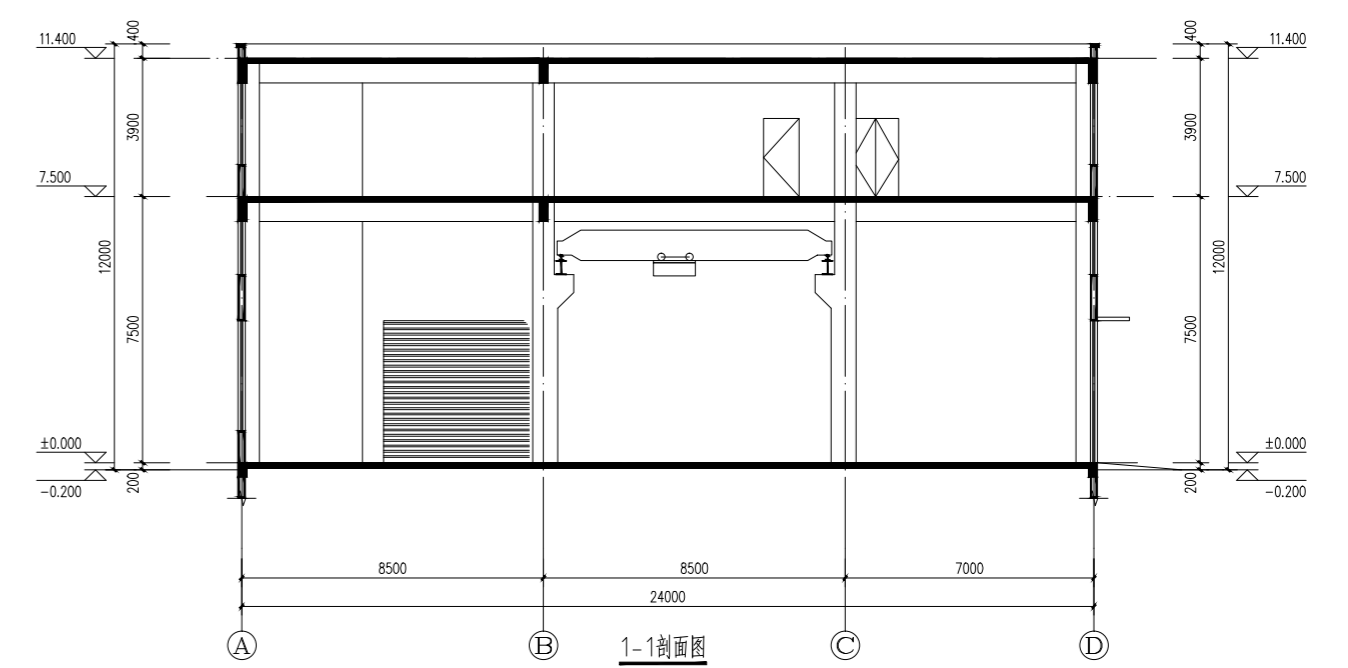

1-1剖面图

18A#楼