




一层平面图
 本层建筑面积: 1170.79m²

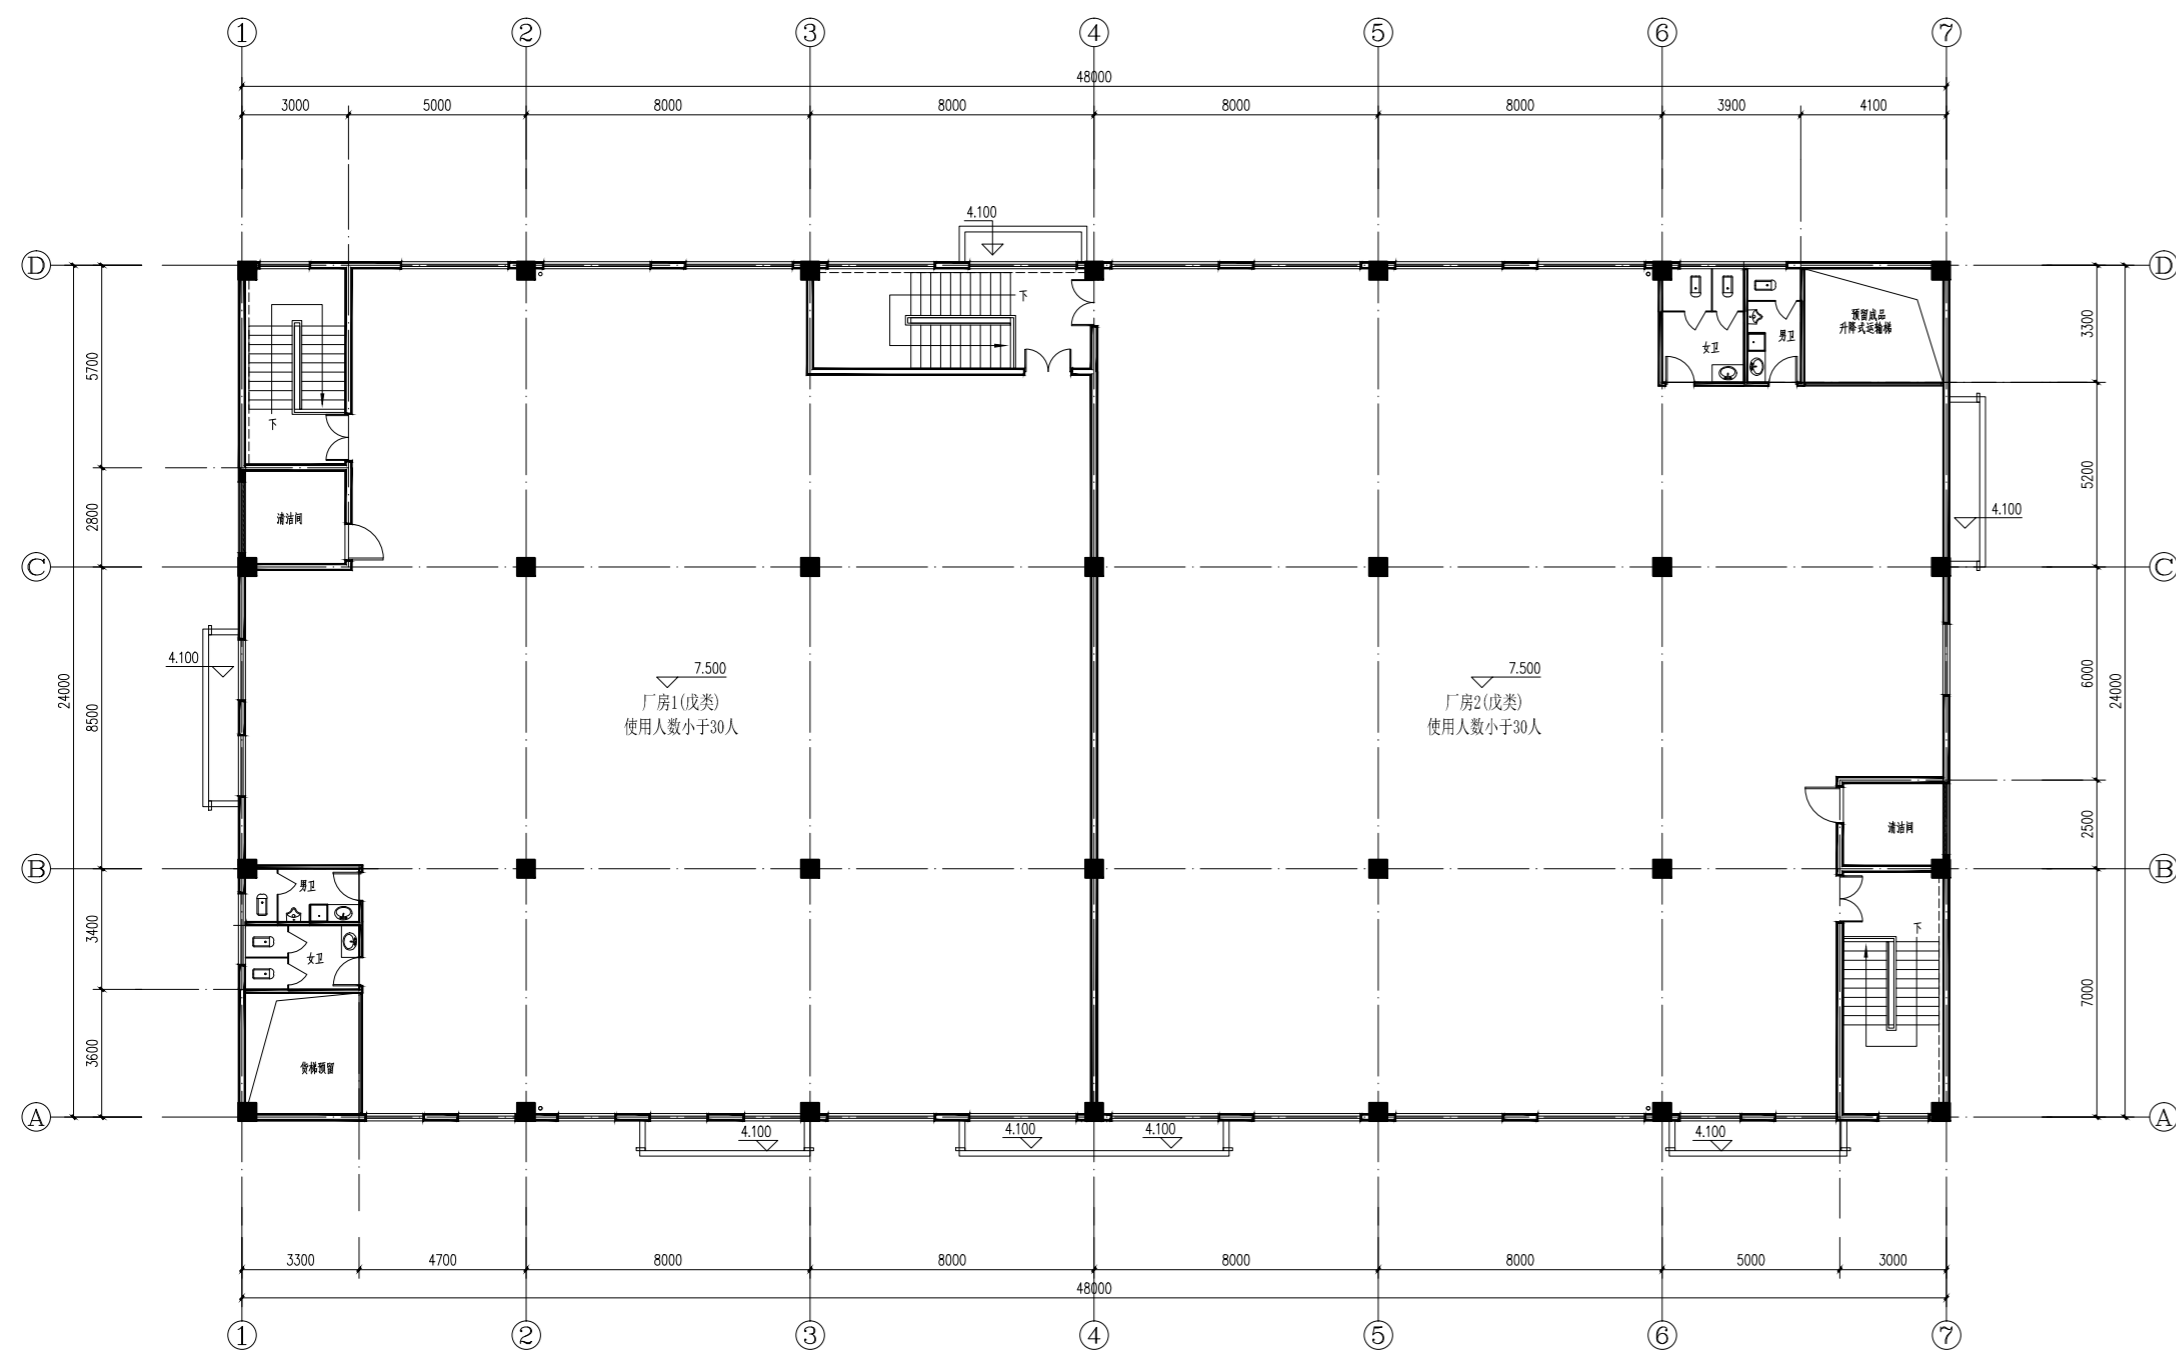

二层平面图
 本层建筑面积: 1170.79m²

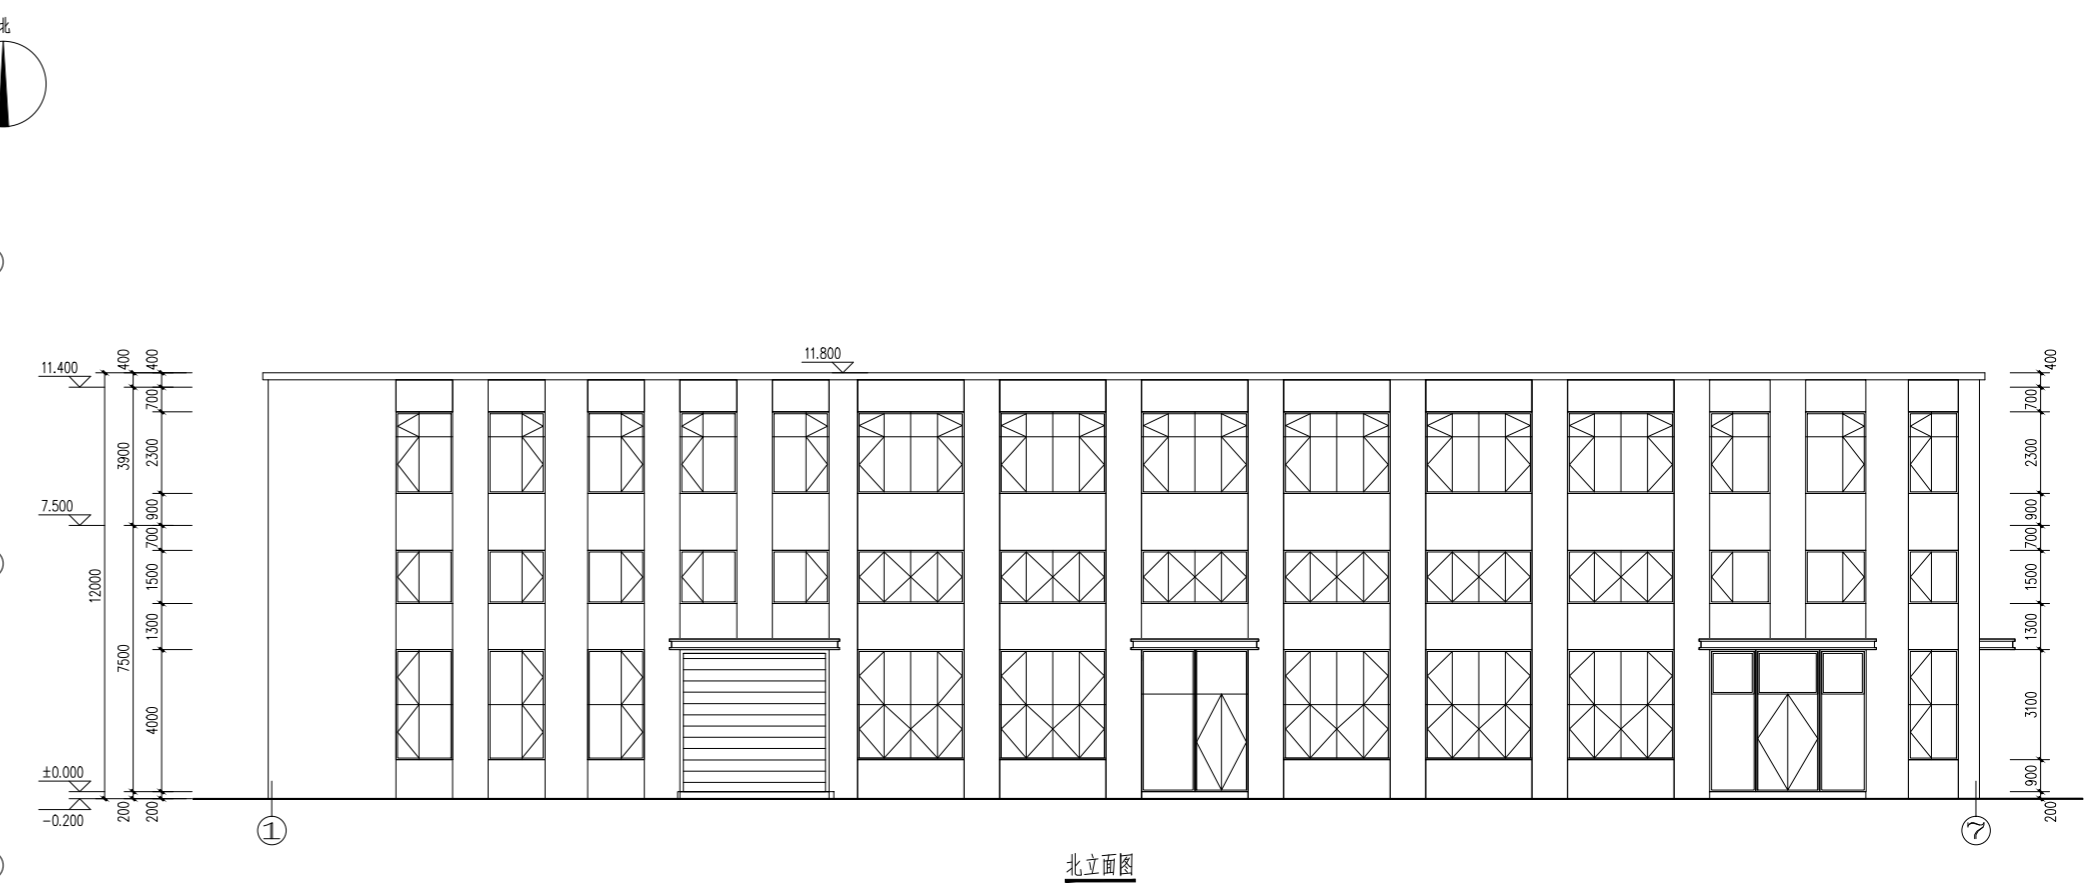

北立面图

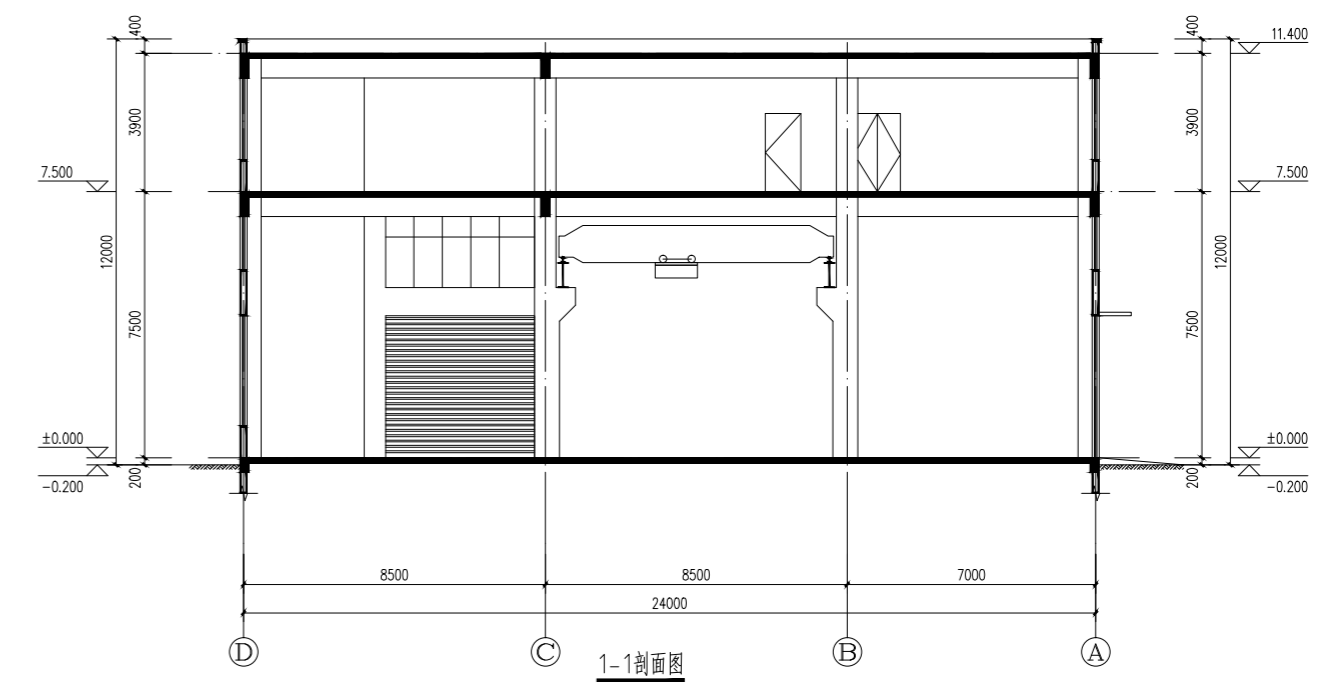

1-1剖面图

18B#楼