



一层平面图

本层建筑面积: 1170.79m²

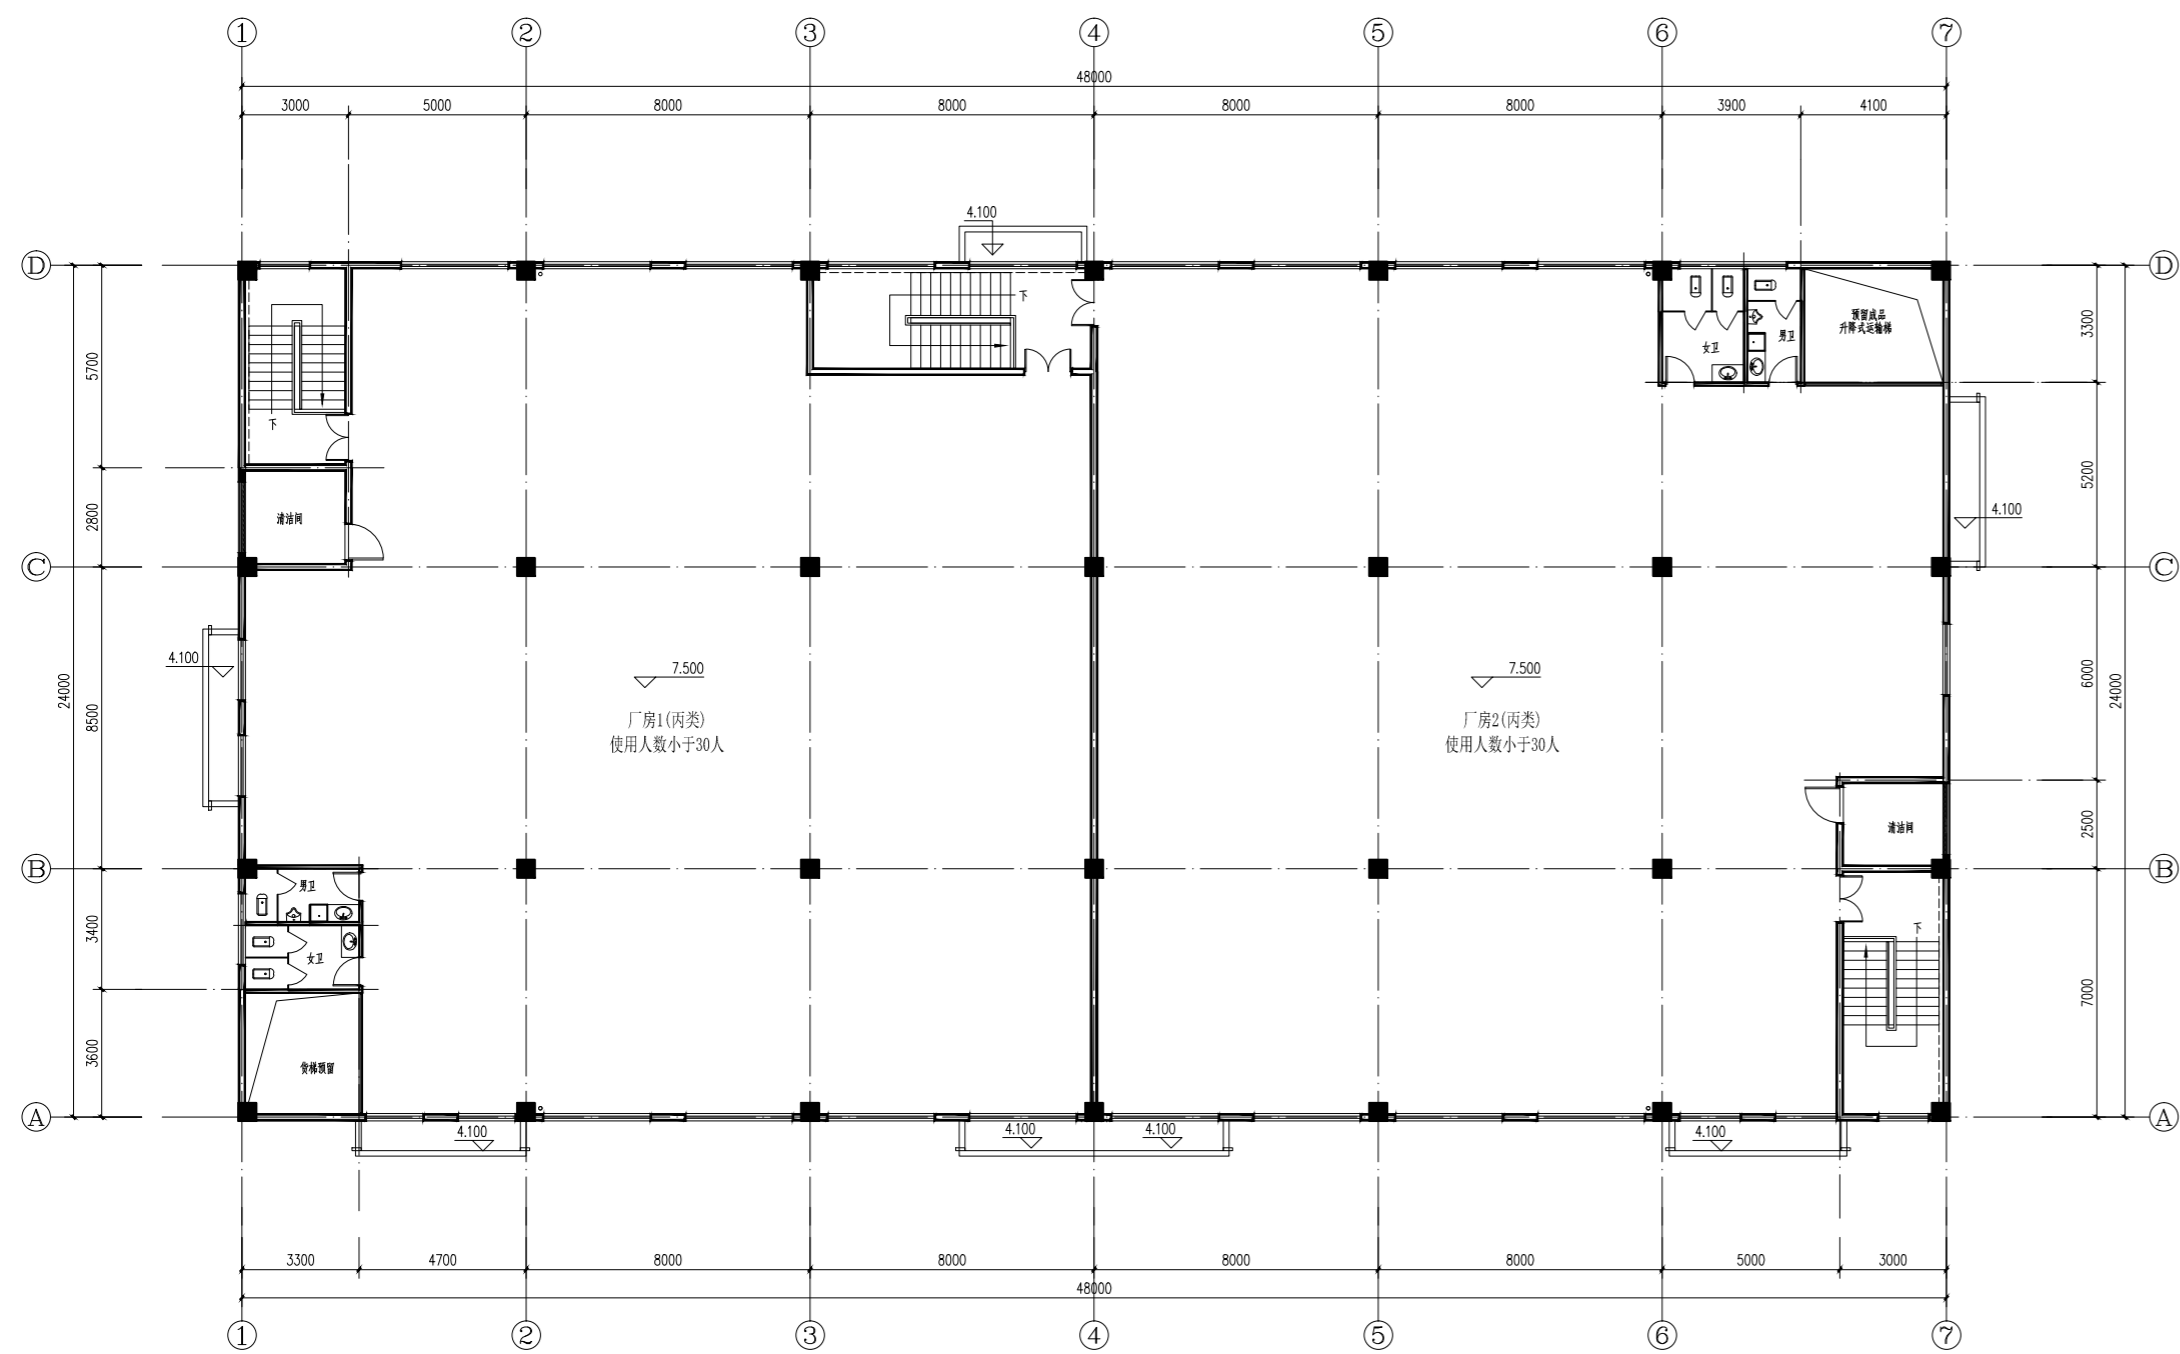


二层平面图

本层建筑面积: 1170.79m²

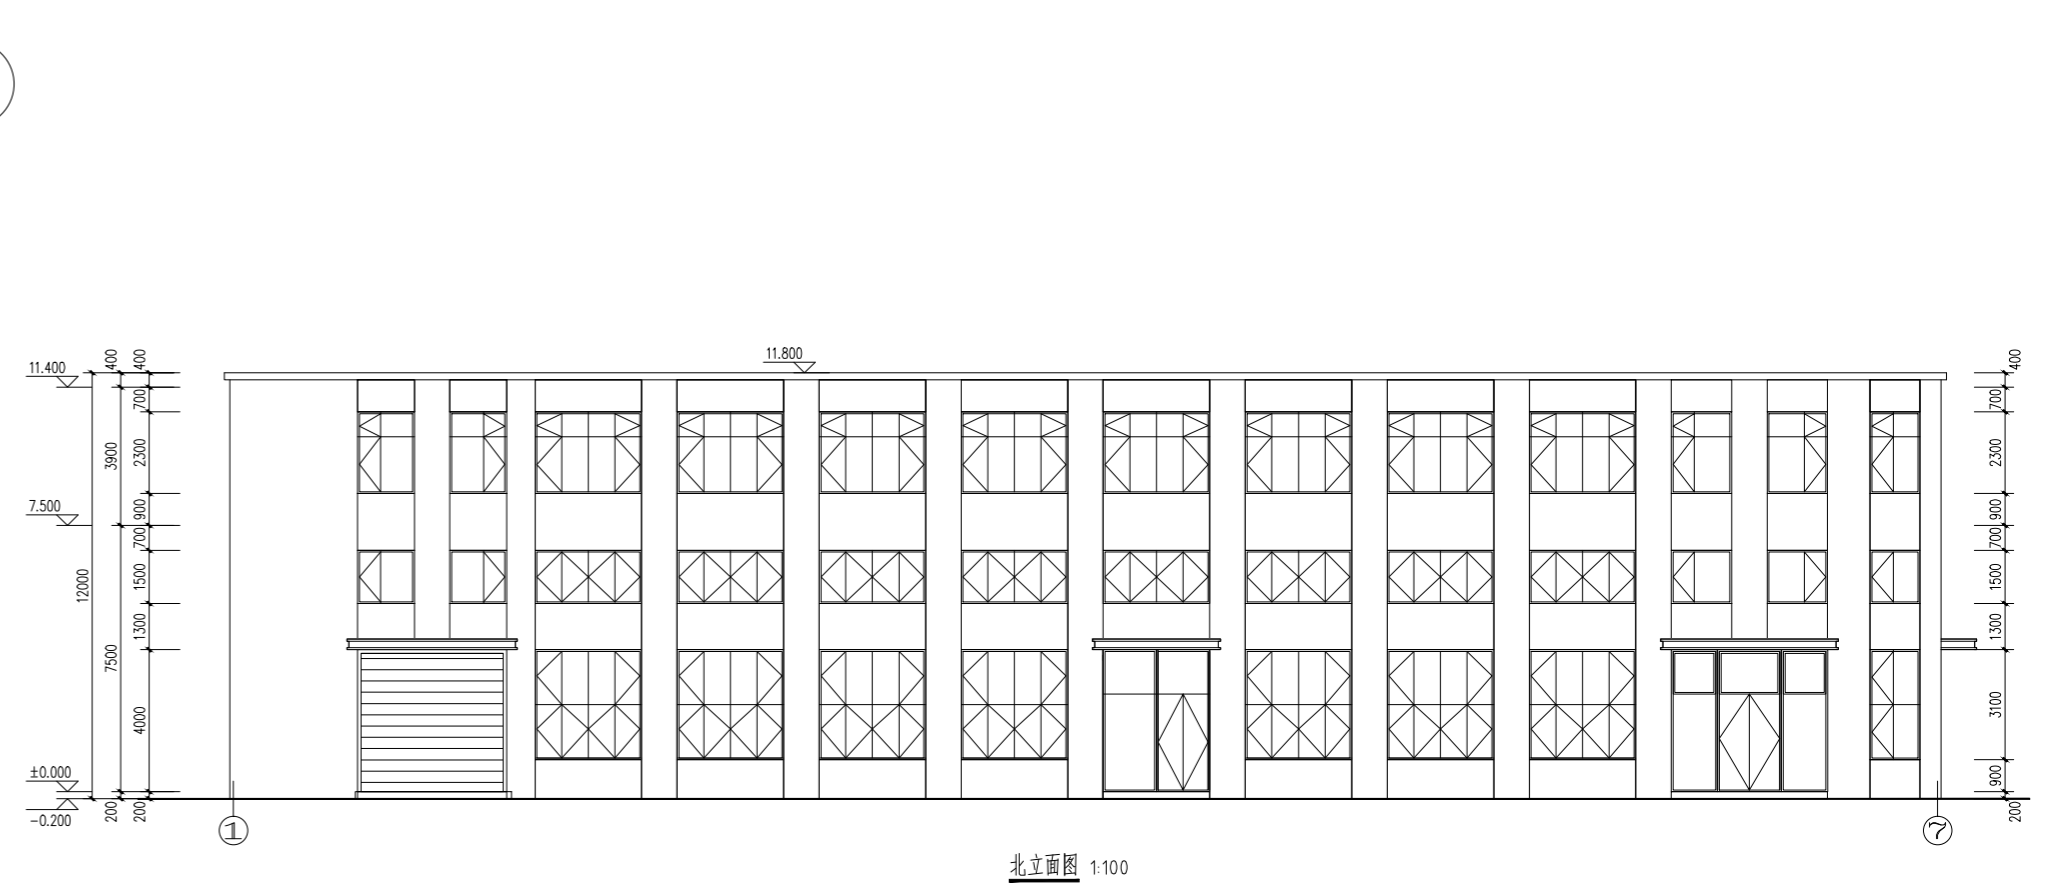

北立面图 1:100

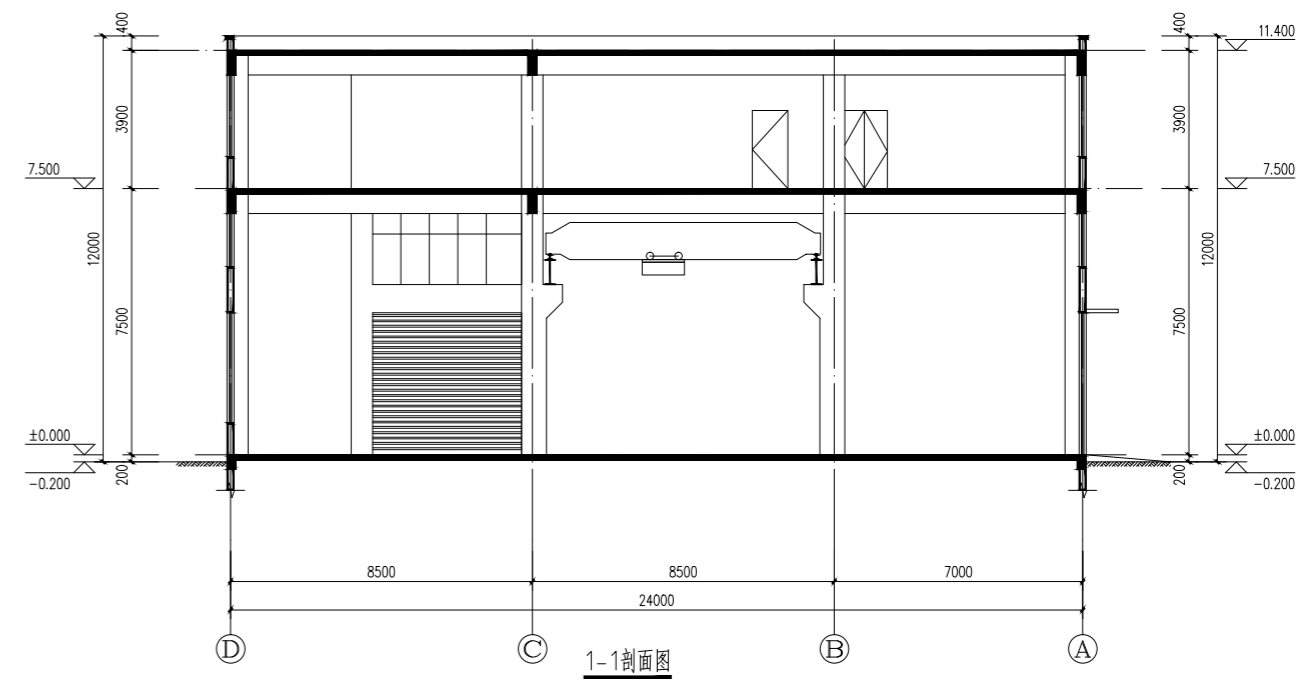

1-1剖面图

18C#楼